


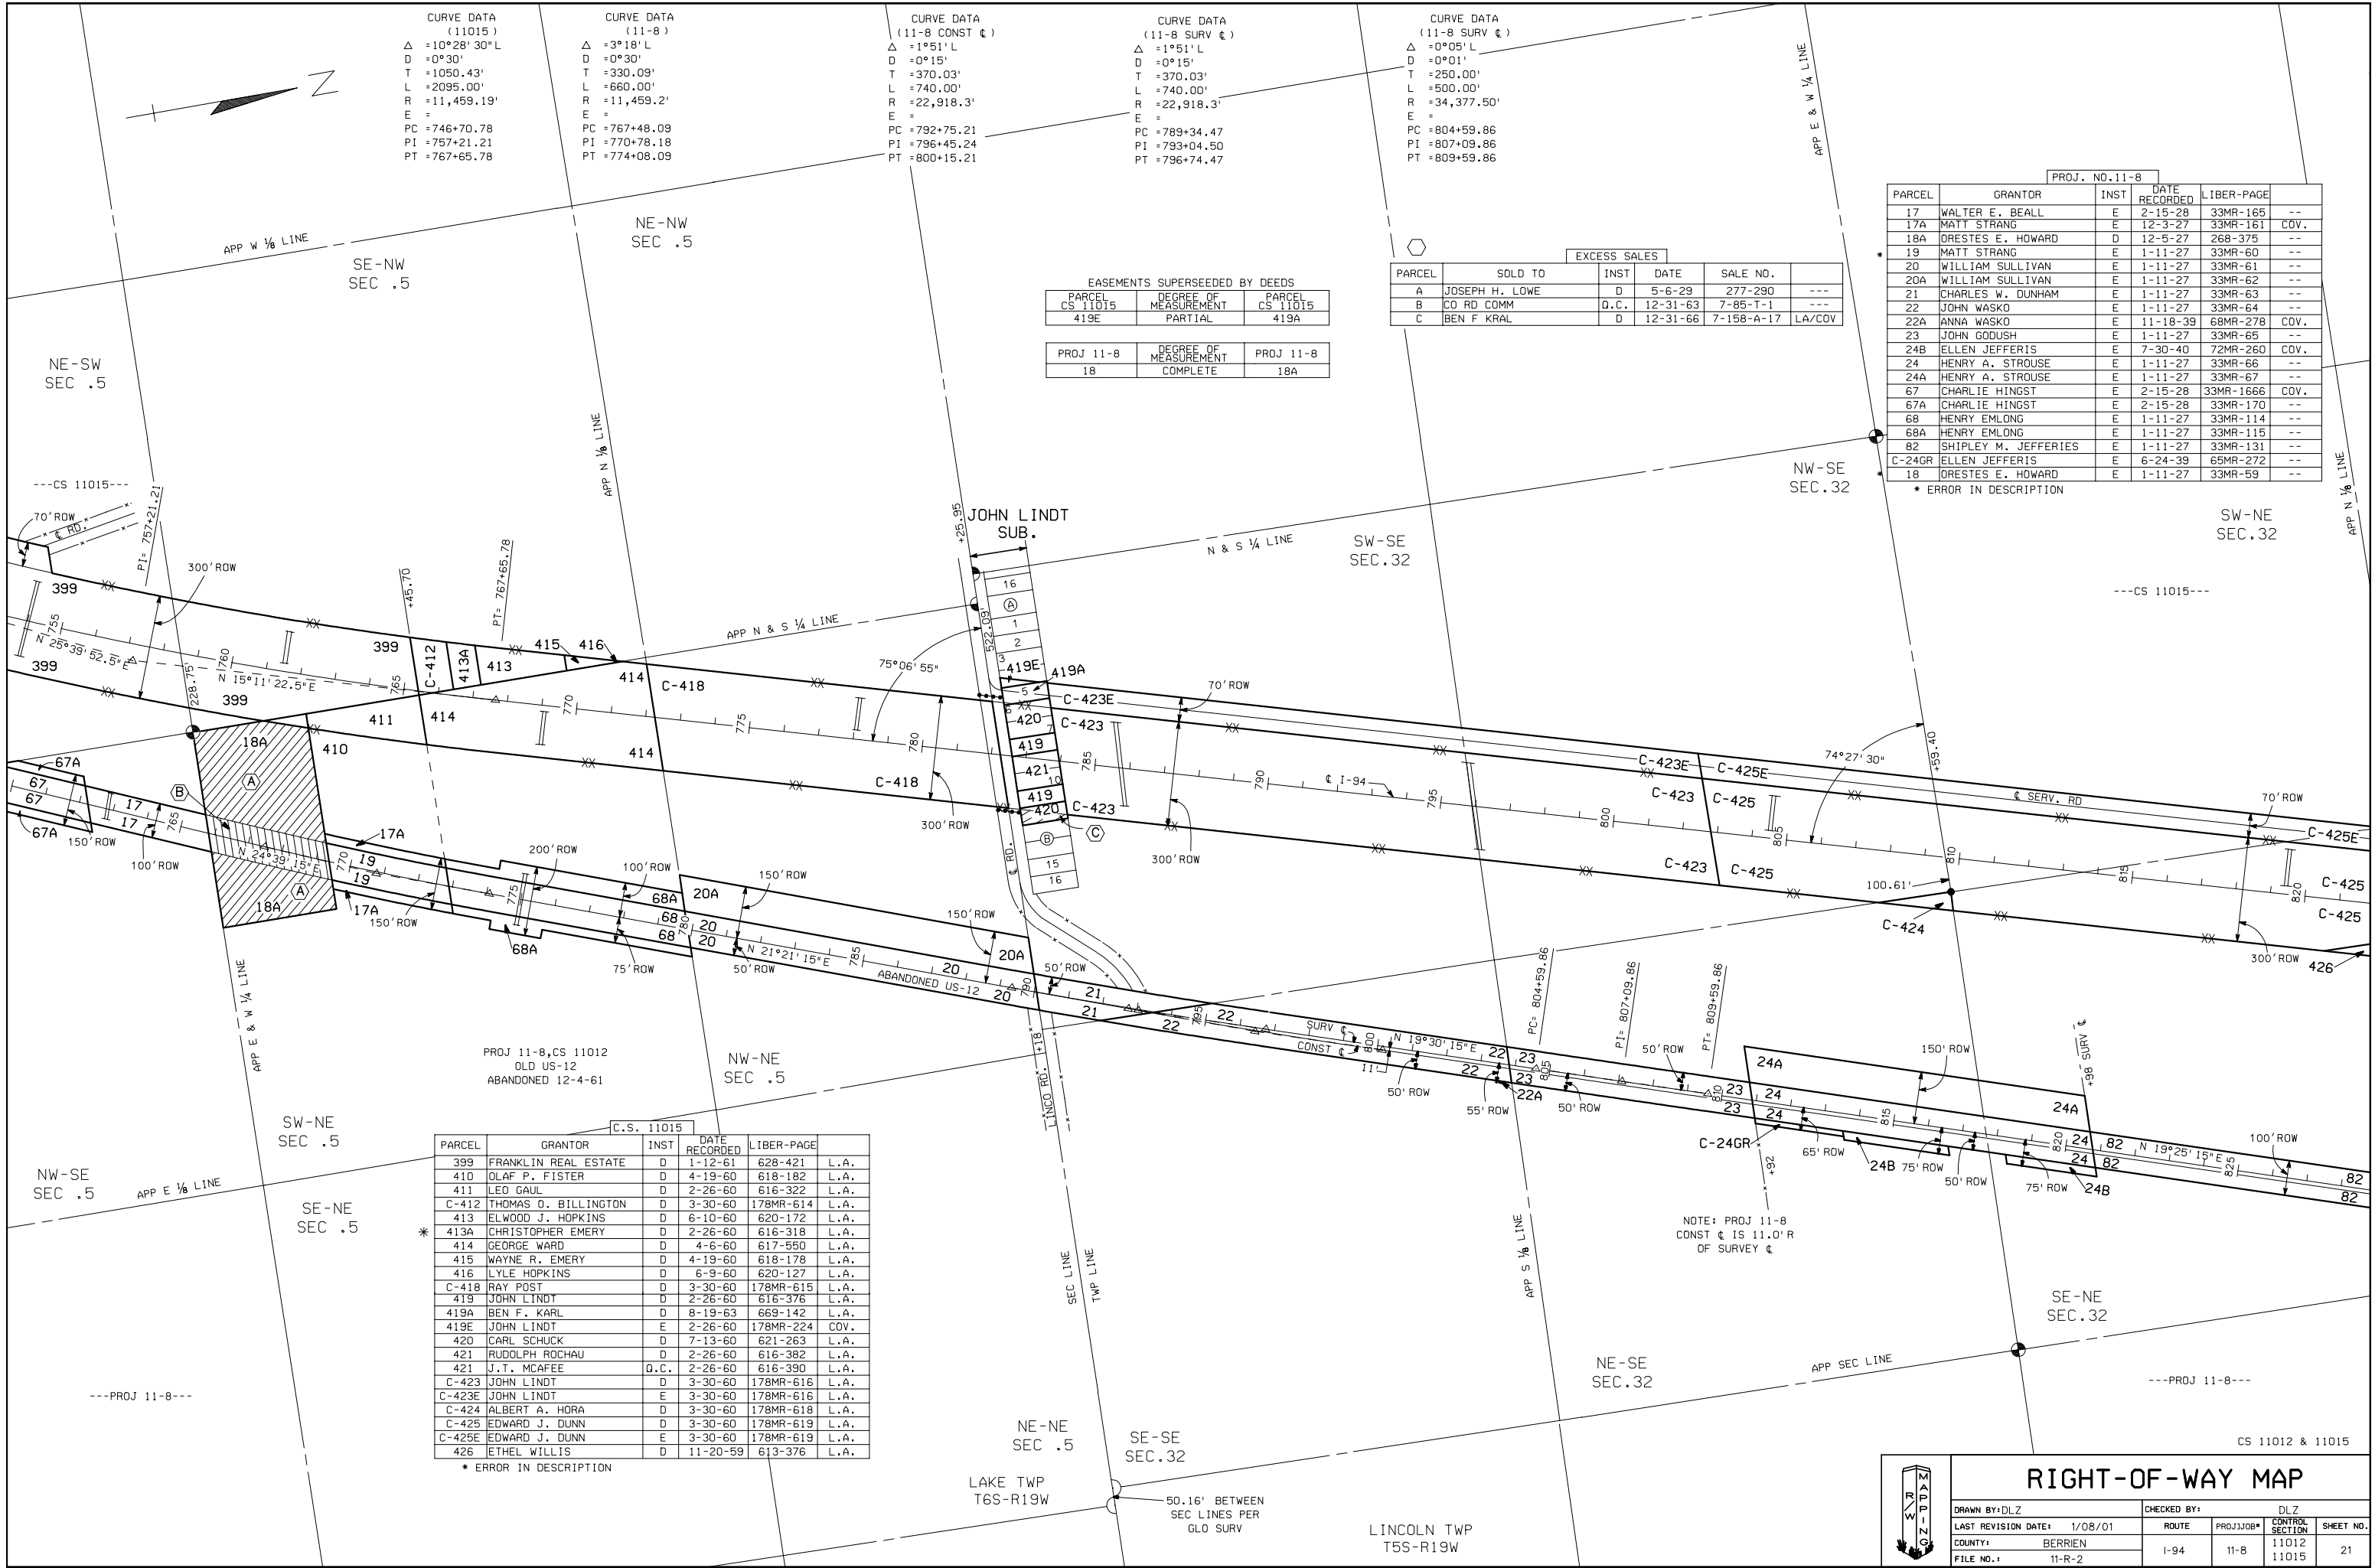

CURVE DATA
(11015)
Δ = 10°28'30" L
D = 0°30'
T = 1050.43'
L = 2095.00'
R = 11,459.19'
E =
PC = 746+70.78
PI = 757+21.21
PT = 767+65.78

CURVE DATA
(11-8)
Δ = 3°18' L
D = 0°30'
T = 330.09'
L = 660.00'
R = 11,459.2'
E =
PC = 767+48.09
PI = 770+78.18
PT = 774+08.09

CURVE DATA
(11-8 CONST C)
Δ = 1°51' L
D = 0°15'
T = 370.03'
L = 740.00'
R = 22,918.3'
E =
PC = 792+75.21
PI = 796+45.24
PT = 800+15.21

CURVE DATA
(11-8 SURV C)
Δ = 1°51' L
D = 0°15'
T = 370.03'
L = 740.00'
R = 22,918.3'
E =
PC = 789+34.47
PI = 793+04.50
PT = 796+74.47

CURVE DATA
(11-8 SURV C)
Δ = 0°05' L
D = 0°01'
T = 250.00'
L = 500.00'
R = 34,377.50'
E =
PC = 804+59.86
PI = 807+09.86
PT = 809+59.86

EASEMENTS SUPERSEDED BY DEEDS		
PARCEL	DEGREE OF MEASUREMENT	PARCEL
CS 11015	PARTIAL	CS 11015
419E		419A

PROJ 11-8	DEGREE OF MEASUREMENT	PROJ 11-8
18	COMPLETE	18A

EXCESS SALES				
PARCEL	SOLD TO	INST	DATE	SALE NO.
A	JOSEPH H. LOWE	D	5-6-29	277-290
B	CO RD COMM	D.C.	12-31-63	7-85-T-1
C	BEN F KRAL	D	12-31-66	7-158-A-17

PROJ. NO. 11-8				
PARCEL	GRANTOR	INST	DATE RECORDED	LIBER-PAGE
17	WALTER E. BEALL	E	2-15-28	33MR-165
17A	MATT STRANG	E	12-3-27	33MR-161
18A	DRESTES E. HOWARD	D	12-5-27	268-375
19	MATT STRANG	E	1-11-27	33MR-60
20	WILLIAM SULLIVAN	E	1-11-27	33MR-61
20A	WILLIAM SULLIVAN	E	1-11-27	33MR-62
21	CHARLES W. DUNHAM	E	1-11-27	33MR-63
22	JOHN WASKO	E	1-11-27	33MR-64
22A	ANNA WASKO	E	11-18-39	68MR-278
23	JOHN GODUSH	E	1-11-27	33MR-65
24B	ELLEN JEFFERIS	E	7-30-40	72MR-260
24	HENRY A. STROUSE	E	1-11-27	33MR-66
24A	HENRY A. STROUSE	E	1-11-27	33MR-67
67	CHARLIE HINGST	E	2-15-28	33MR-1666
67A	CHARLIE HINGST	E	2-15-28	33MR-170
68	HENRY EMLONG	E	1-11-27	33MR-114
68A	HENRY EMLONG	E	1-11-27	33MR-115
82	SHIPLEY M. JEFFERIES	E	1-11-27	33MR-131
C-24GR	ELLEN JEFFERIS	E	6-24-39	65MR-272
18	DRESTES E. HOWARD	E	1-11-27	33MR-59

C.S. 11015				
PARCEL	GRANTOR	INST	DATE RECORDED	LIBER-PAGE
399	FRANKLIN REAL ESTATE	D	1-12-61	628-421
410	OLAF P. FISTER	D	4-19-60	618-182
411	LEO GAUL	D	2-26-60	616-322
C-412	THOMAS O. BILLINGTON	D	3-30-60	178MR-614
413	ELWOOD J. HOPKINS	D	6-10-60	620-172
413A	CHRISTOPHER EMERY	D	2-26-60	616-318
414	GEORGE WARD	D	4-6-60	617-550
415	WAYNE R. EMERY	D	4-19-60	618-178
416	LYLE HOPKINS	D	6-9-60	620-127
C-418	RAY POST	D	3-30-60	178MR-615
419	JOHN LINDT	D	2-26-60	616-376
419A	BEN F. KARL	D	8-19-63	669-142
419E	JOHN LINDT	E	2-26-60	178MR-224
420	CARL SCHUCK	D	7-13-60	621-263
421	RUDDOLPH ROCHAU	D	2-26-60	616-382
421	J.T. MCAFEE	D.C.	2-26-60	616-390
C-423	JOHN LINDT	D	3-30-60	178MR-616
C-423E	JOHN LINDT	E	3-30-60	178MR-616
C-424	ALBERT A. HORA	D	3-30-60	178MR-618
C-425	EDWARD J. DUNN	D	3-30-60	178MR-619
C-425E	EDWARD J. DUNN	E	3-30-60	178MR-619
426	ETHEL WILLIS	D	11-20-59	613-376

RIGHT-OF-WAY MAP

DRAWN BY: DLZ

CHECKED BY: DLZ

LAST REVISION DATE: 1/08/01

ROUTE: I-94

COUNTY: BERRIEN

FILE NO.: 11-R-2

PROJ JOB#

11-8

CONTROL SECTION

11012
11015

SHEET NO.

21