


SHEET029.DGN
1 2 

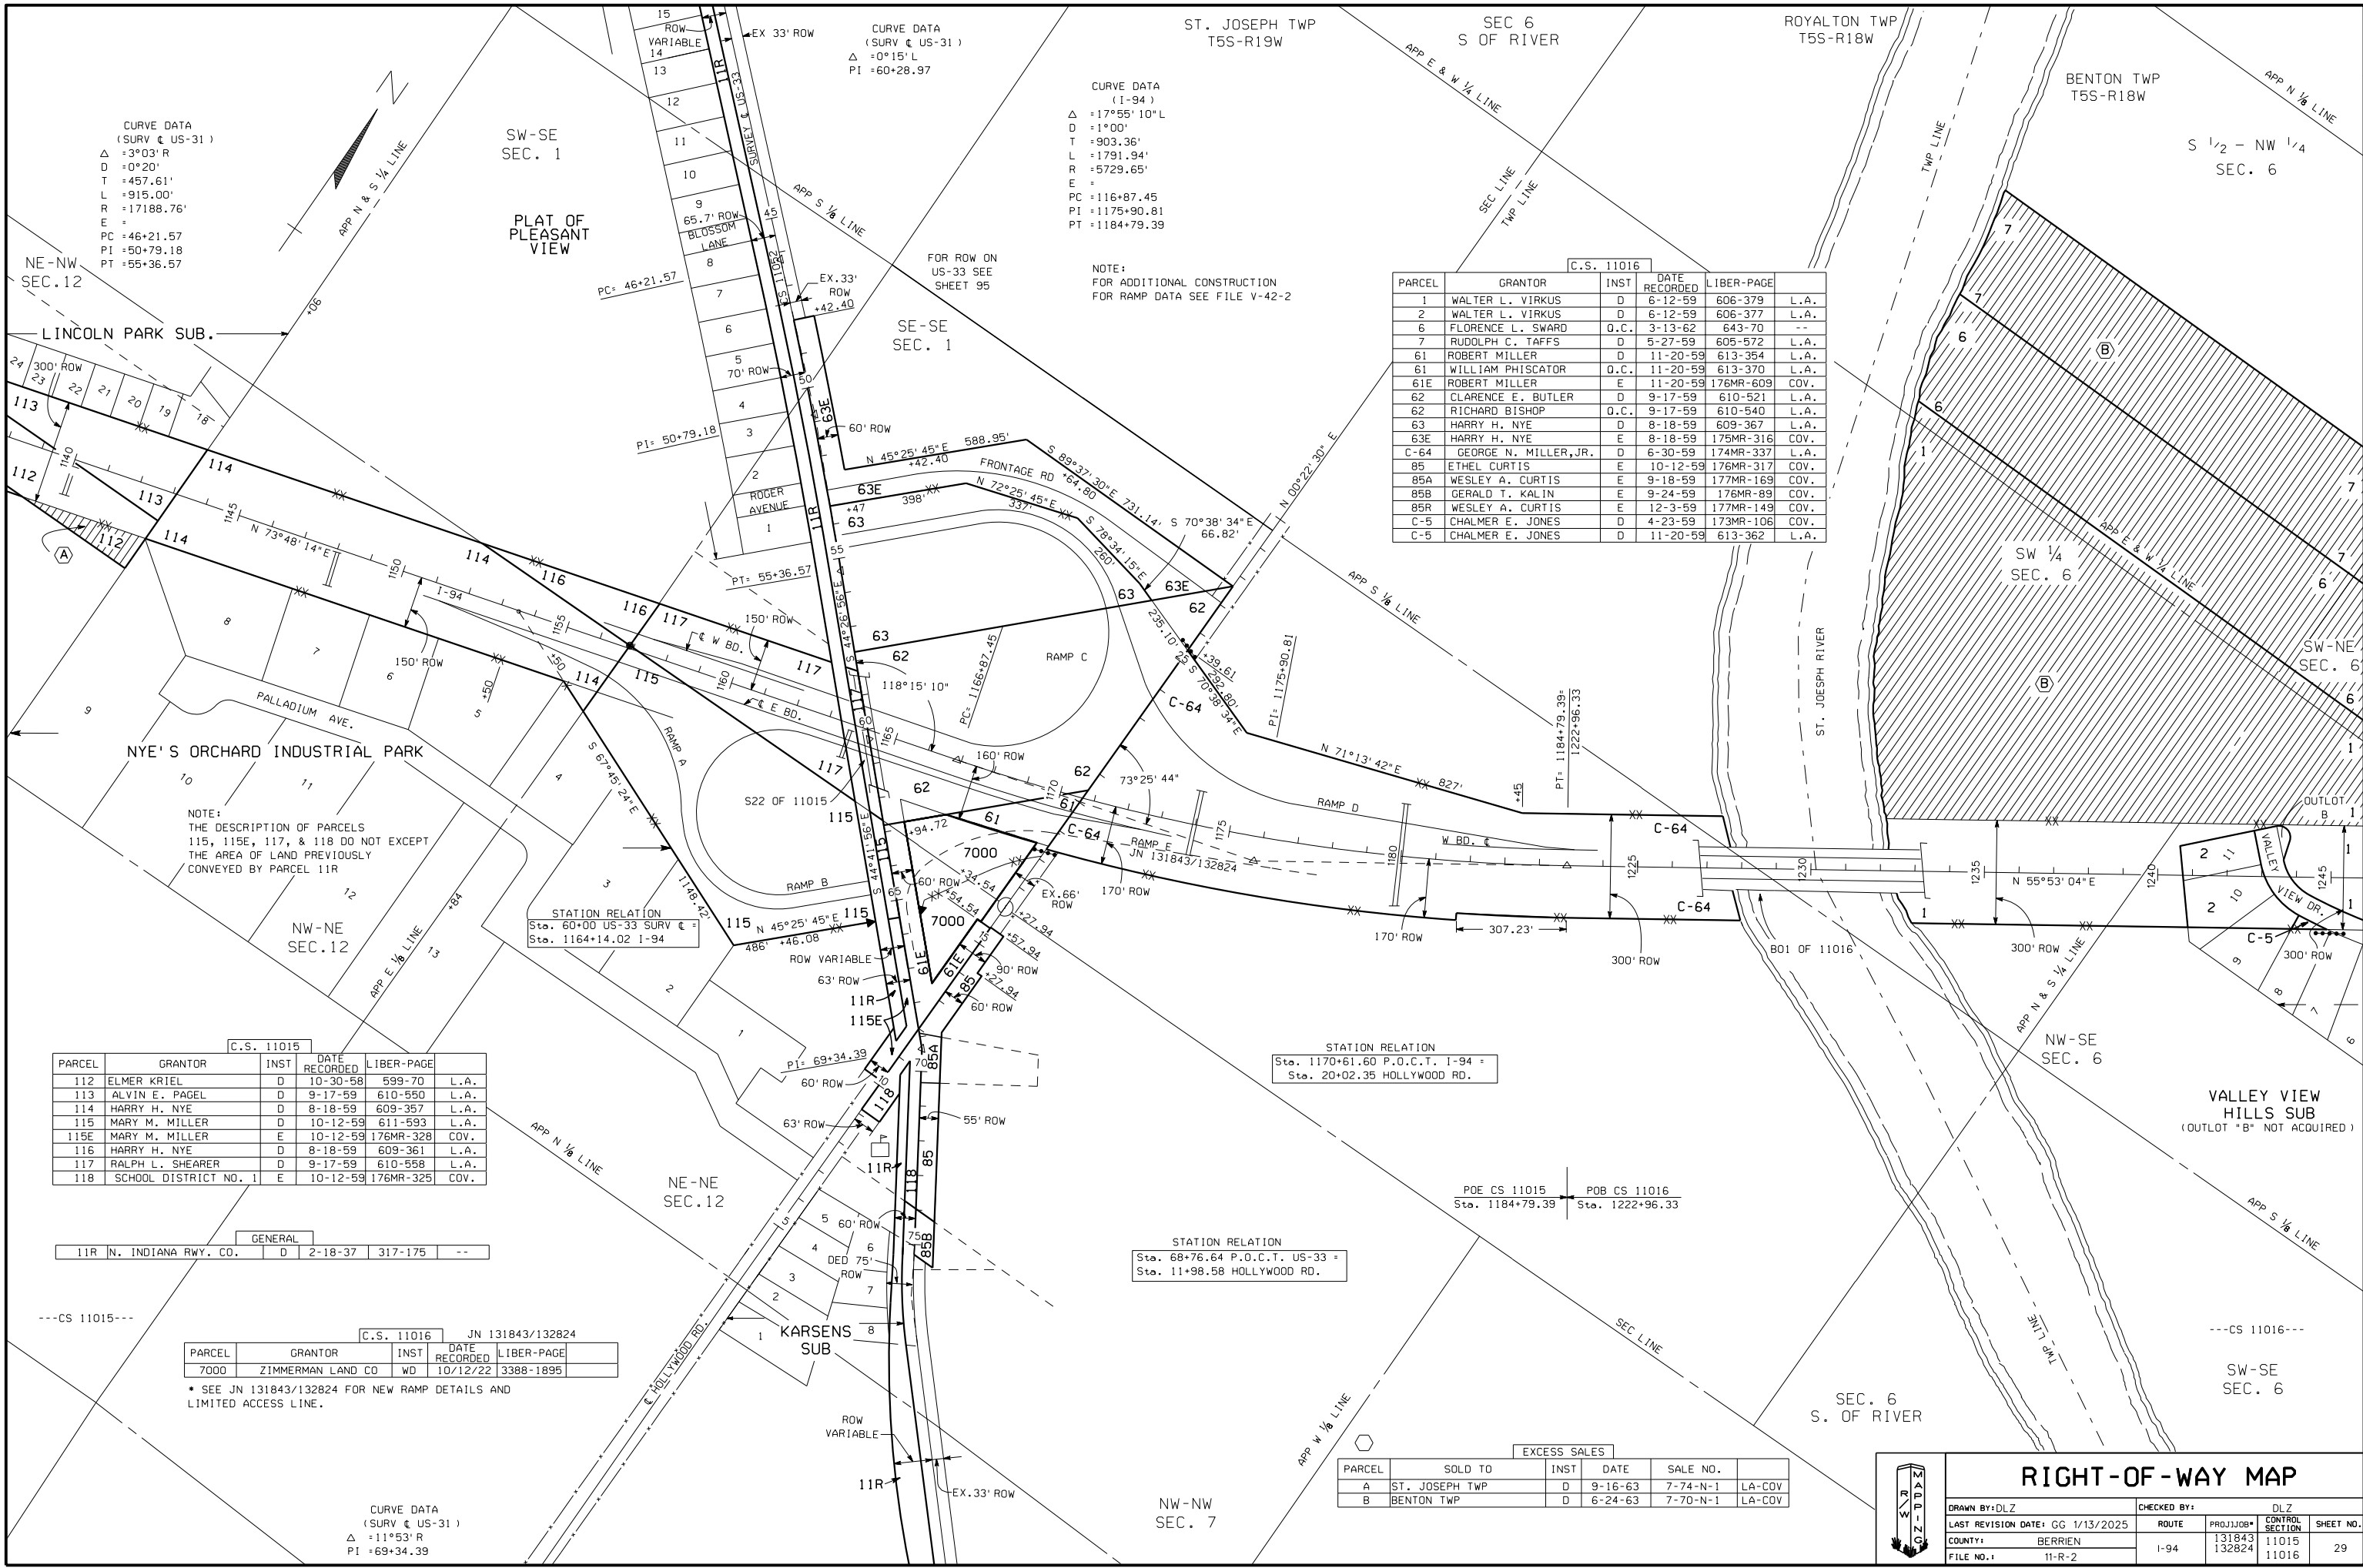

C.S. 11016					
PARCEL	GRANTOR	INST	DATE RECORDED	LIBER-PAGE	
1	WALTER L. VIRKUS	D	6-12-59	606-379	L.A.
2	WALTER L. VIRKUS	D	6-12-59	606-377	L.A.
6	FLORENCE L. SWARD	O.C.	3-13-62	643-70	--
7	RUDELPH C. TAFFS	D	5-27-59	605-572	L.A.
61	ROBERT MILLER	D	11-20-59	613-354	L.A.
61	WILLIAM PHISCATOR	O.C.	11-20-59	613-370	L.A.
61E	ROBERT MILLER	E	11-20-59	176MR-609	COV.
62	CLARENCE E. BUTLER	D	9-17-59	610-521	L.A.
62	RICHARD BISHOP	O.C.	9-17-59	610-540	L.A.
63	HARRY H. NYE	D	8-18-59	609-367	L.A.
63E	HARRY H. NYE	E	8-18-59	175MR-316	COV.
C-64	GEORGE N. MILLER, JR.	D	6-30-59	174MR-337	L.A.
85	ETHEL CURTIS	E	10-12-59	176MR-317	COV.
85A	WESLEY A. CURTIS	E	9-18-59	177MR-169	COV.
85B	GERALD T. KALIN	E	9-24-59	176MR-89	COV.
85R	WESLEY A. CURTIS	E	12-3-59	177MR-149	COV.
C-5	CHALMER E. JONES	D	4-23-59	173MR-106	COV.
C-5	CHALMER E. JONES	D	11-20-59	613-362	L.A.

C.S. 11015					
PARCEL	GRANTOR	INST	DATE RECORDED	LIBER-PAGE	
112	ELMER KRIEL	D	10-30-58	599-70	L.A.
113	ALVIN E. PAGEL	D	9-17-59	610-550	L.A.
114	HARRY H. NYE	D	8-18-59	609-357	L.A.
115	MARY M. MILLER	D	10-12-59	611-593	L.A.
115E	MARY M. MILLER	E	10-12-59	176MR-328	COV.
116	HARRY H. NYE	D	8-18-59	609-361	L.A.
117	RALPH L. SHEARER	D	9-17-59	610-558	L.A.
118	SCHOOL DISTRICT NO. 1	E	10-12-59	176MR-325	COV.

GENERAL					
11R	N. INDIANA Rwy. CO.	D	2-18-37	317-175	--

C.S. 11016 JN 131843/132824					
PARCEL	GRANTOR	INST	DATE RECORDED	LIBER-PAGE	
7000	ZIMMERMAN LAND CO	WD	10/12/22	3388-1895	

* SEE JN 131843/132824 FOR NEW RAMP DETAILS AND LIMITED ACCESS LINE.

CURVE DATA
(SURV & US-31)
Δ = 11°53' R
PI = 69+34.39

CURVE DATA
(I-94)
Δ = 17°55' 10" L
D = 1°00'
T = 903.36'
L = 1791.94'
R = 5729.65'
E =
PC = 116+87.45
PI = 1175+90.81
PT = 1184+79.39


NOTE:
FOR ADDITIONAL CONSTRUCTION
FOR RAMP DATA SEE FILE V-42-2

STATION RELATION
Sta. 1170+61.60 P.O.C.T. I-94 =
Sta. 20+02.35 HOLLYWOOD RD.

STATION RELATION
Sta. 68+76.64 P.O.C.T. US-33 =
Sta. 11+98.58 HOLLYWOOD RD.

POE CS 11015 Sta. 1184+79.39
POB CS 11016 Sta. 1222+96.33

EXCESS SALES					
PARCEL	SOLD TO	INST	DATE	SALE NO.	
A	ST. JOSEPH TWP	D	9-16-63	7-74-N-1	LA-COV
B	BENTON TWP	D	6-24-63	7-70-N-1	LA-COV

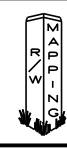

RIGHT-OF-WAY MAP					
DRAWN BY: DLZ		CHECKED BY: DLZ			
LAST REVISION DATE: GG 1/13/2025		ROUTE		CONTROL SECTION	
COUNTY: BERRIEN		I-94		131843 11015	
FILE NO. 1		11-R-2		132824 11016	
				SHEET NO. 29	