


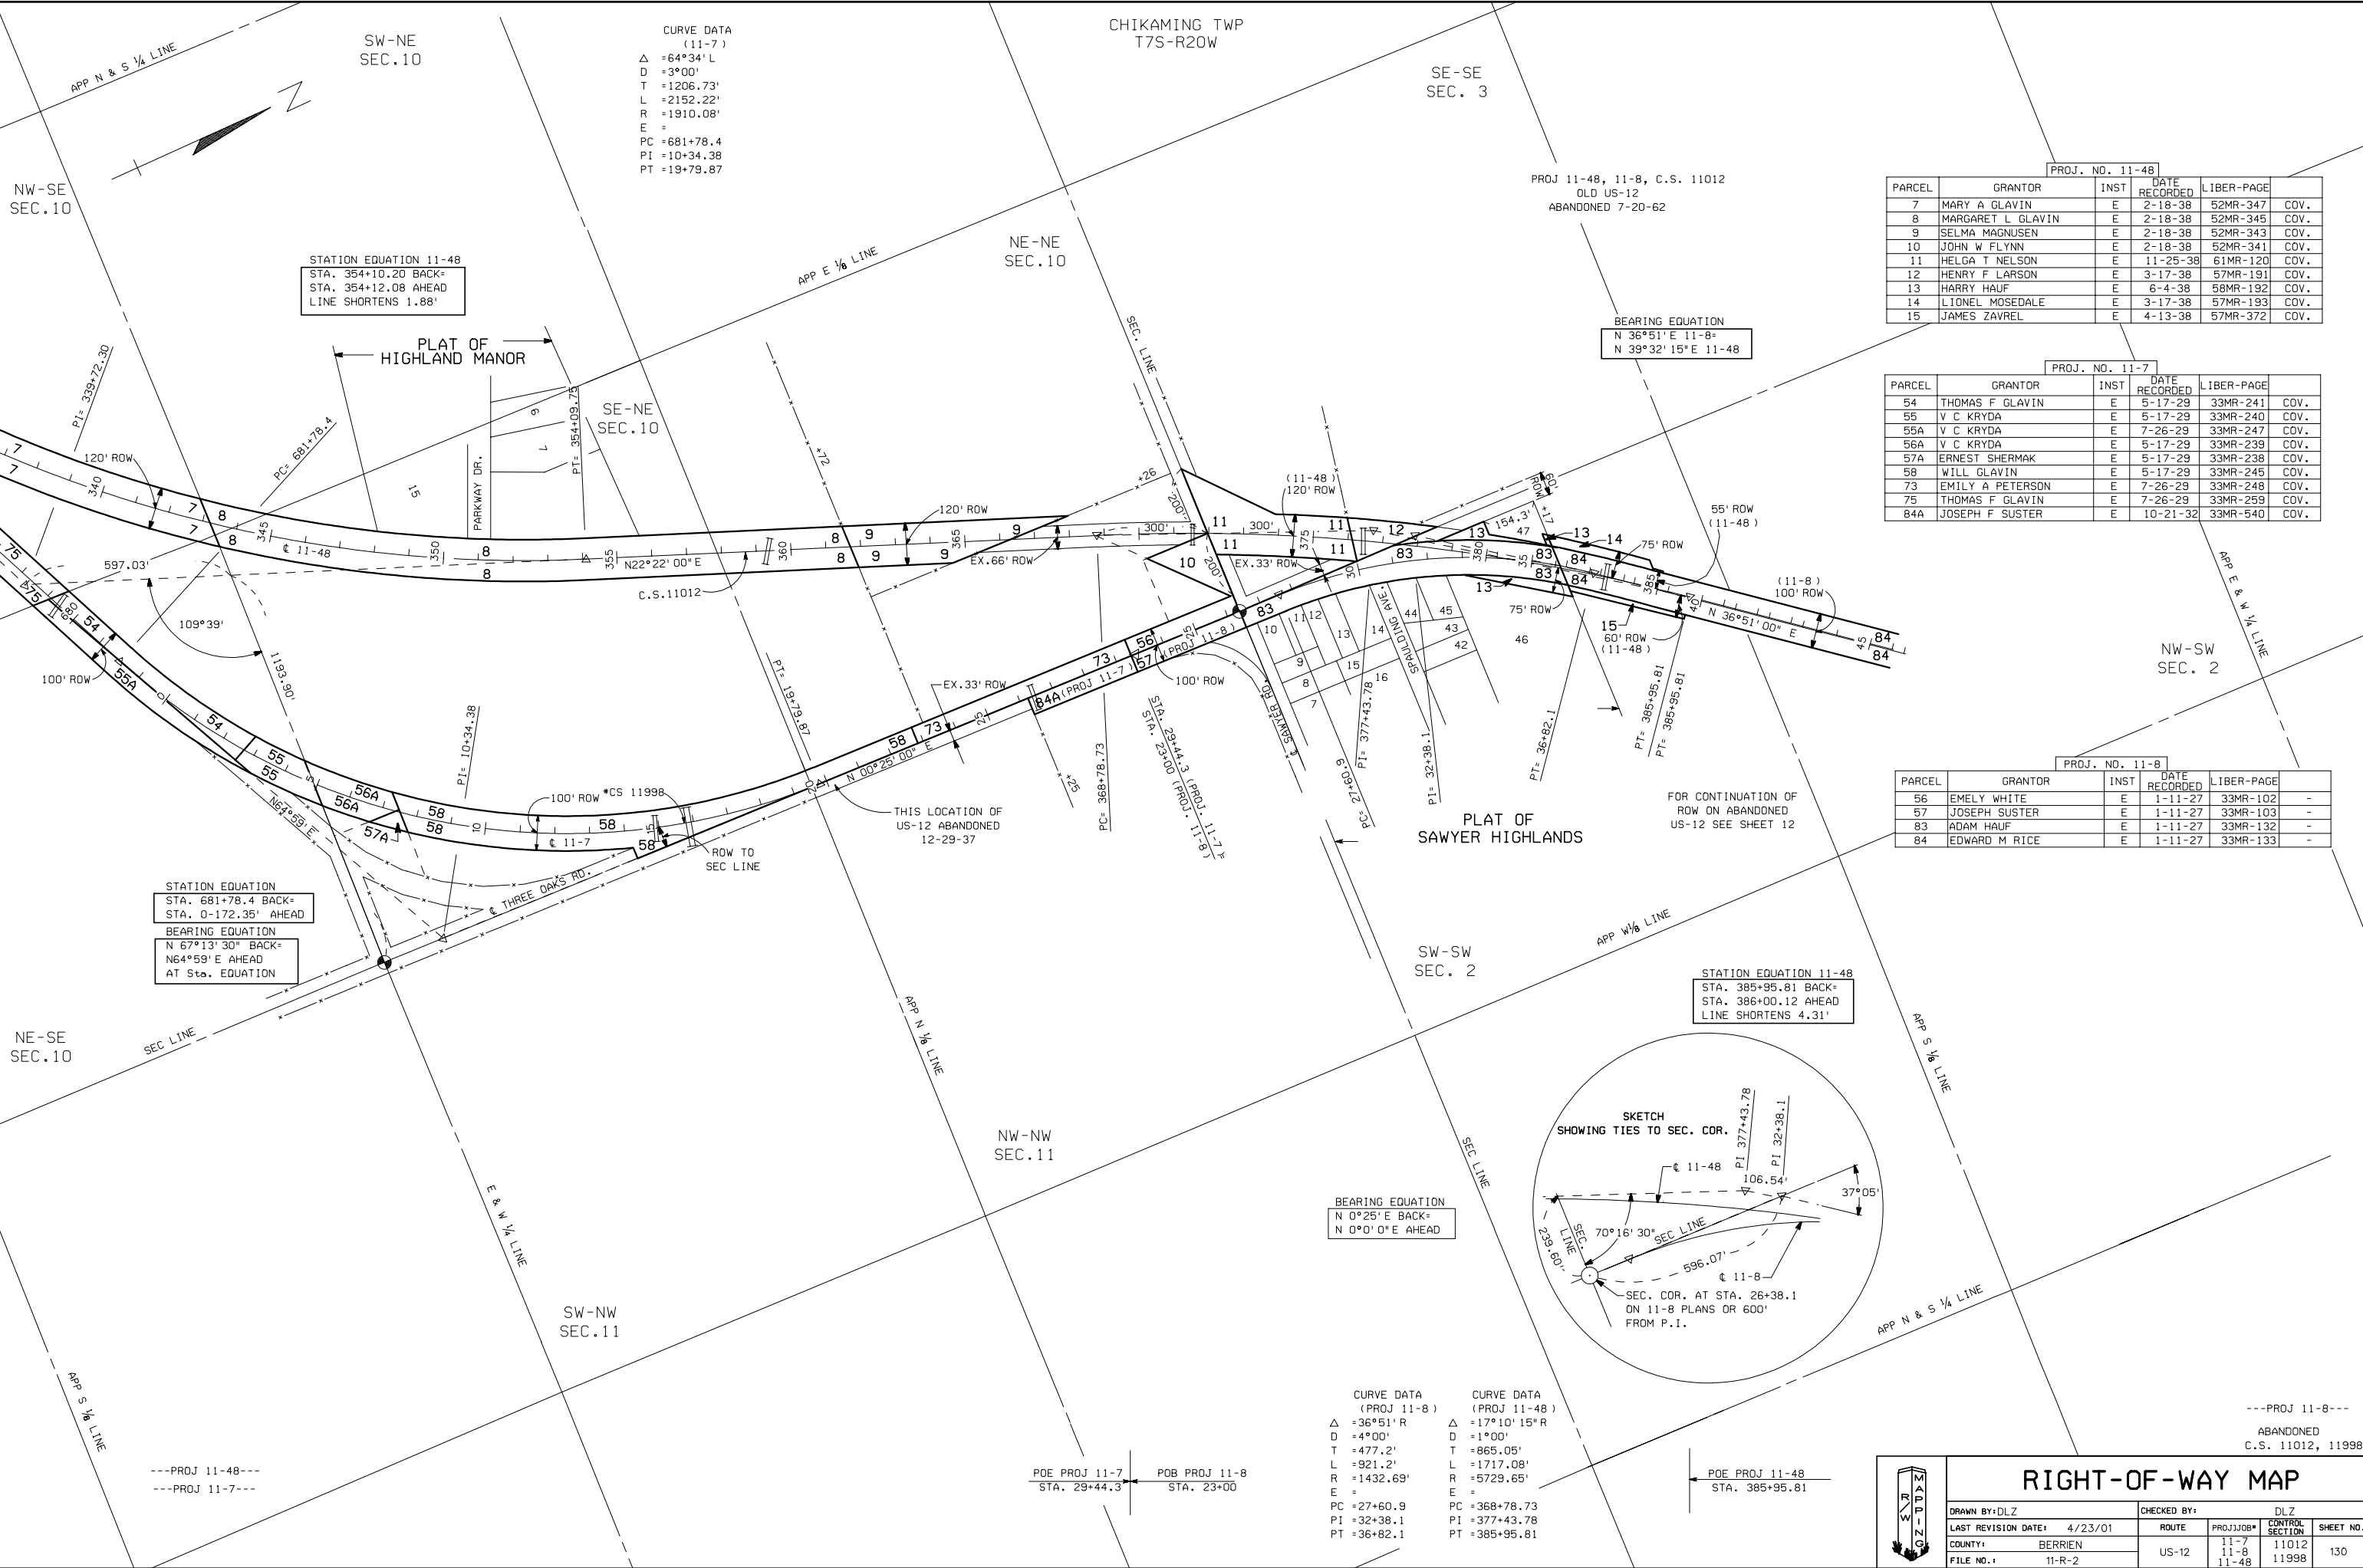

PROJ. NO. 11-48				
PARCEL	GRANTOR	INST	DATE RECORDED	LIBER-PAGE
7	MARY A GLAVIN	E	2-18-38	52MR-347
8	MARGARET L GLAVIN	E	2-18-38	52MR-345
9	SELMA MAGNUSEN	E	2-18-38	52MR-343
10	JOHN W FLYNN	E	2-18-38	52MR-341
11	HELGA T NELSON	E	11-25-38	61MR-120
12	HENRY F LARSON	E	3-17-38	57MR-191
13	HARRY HAUF	E	6-4-38	58MR-192
14	LIONEL MOSEDALE	E	3-17-38	57MR-193
15	JAMES ZAVREL	E	4-13-38	57MR-372

PROJ. NO. 11-7				
PARCEL	GRANTOR	INST	DATE RECORDED	LIBER-PAGE
54	THOMAS F GLAVIN	E	5-17-29	33MR-241
55	V C KRYDA	E	5-17-29	33MR-240
55A	V C KRYDA	E	7-26-29	33MR-247
56A	V C KRYDA	E	5-17-29	33MR-239
57A	ERNEST SHERMAK	E	5-17-29	33MR-238
58	WILL GLAVIN	E	5-17-29	33MR-245
73	EMILY A PETERSON	E	7-26-29	33MR-248
75	THOMAS F GLAVIN	E	7-26-29	33MR-259
84A	JOSEPH F SUSTER	E	10-21-32	33MR-540

PROJ. NO. 11-8				
PARCEL	GRANTOR	INST	DATE RECORDED	LIBER-PAGE
56	EMELY WHITE	E	1-11-27	33MR-102
57	JOSEPH SUSTER	E	1-11-27	33MR-103
83	ADAM HAUF	E	1-11-27	33MR-132
84	EDWARD M RICE	E	1-11-27	33MR-133

---PROJ 11-8---
ABANDONED
C.S. 11012, 11998

RIGHT-OF-WAY MAP

DRAWN BY:DLZ		CHECKED BY:DLZ	
LAST REVISION DATE: 4/23/01		ROUTE	
COUNTY: BERRIEN		PROJ/JOB#	
FILE NO.: 11-R-2		CONTROL SECTION	
		SHEET NO.	

