

T4S-R18W

T4S-R19W


NE-NW
SEC.24

NW-NE
SEC.24

CURVE DATA

Δ = 1°05' 15" L
D = 0°10'
T = 326.22'
L = 652.50'
R = 34,377.5
E =
PC = 17+48.45
PI = 20+74.67
PT = 24+00.95

PARCEL	GRANTOR	INST	DATE RECORDED	LIBER-PAGE	
1	JOHN G YERINGTON	E	9-3-43	85MR-360	COV.
2	SINCLAIR REFINING CO	E	9-3-43	85MR-362	-
3	DACHEL CARTER CORP	E	10-8-43	85MR-664	-

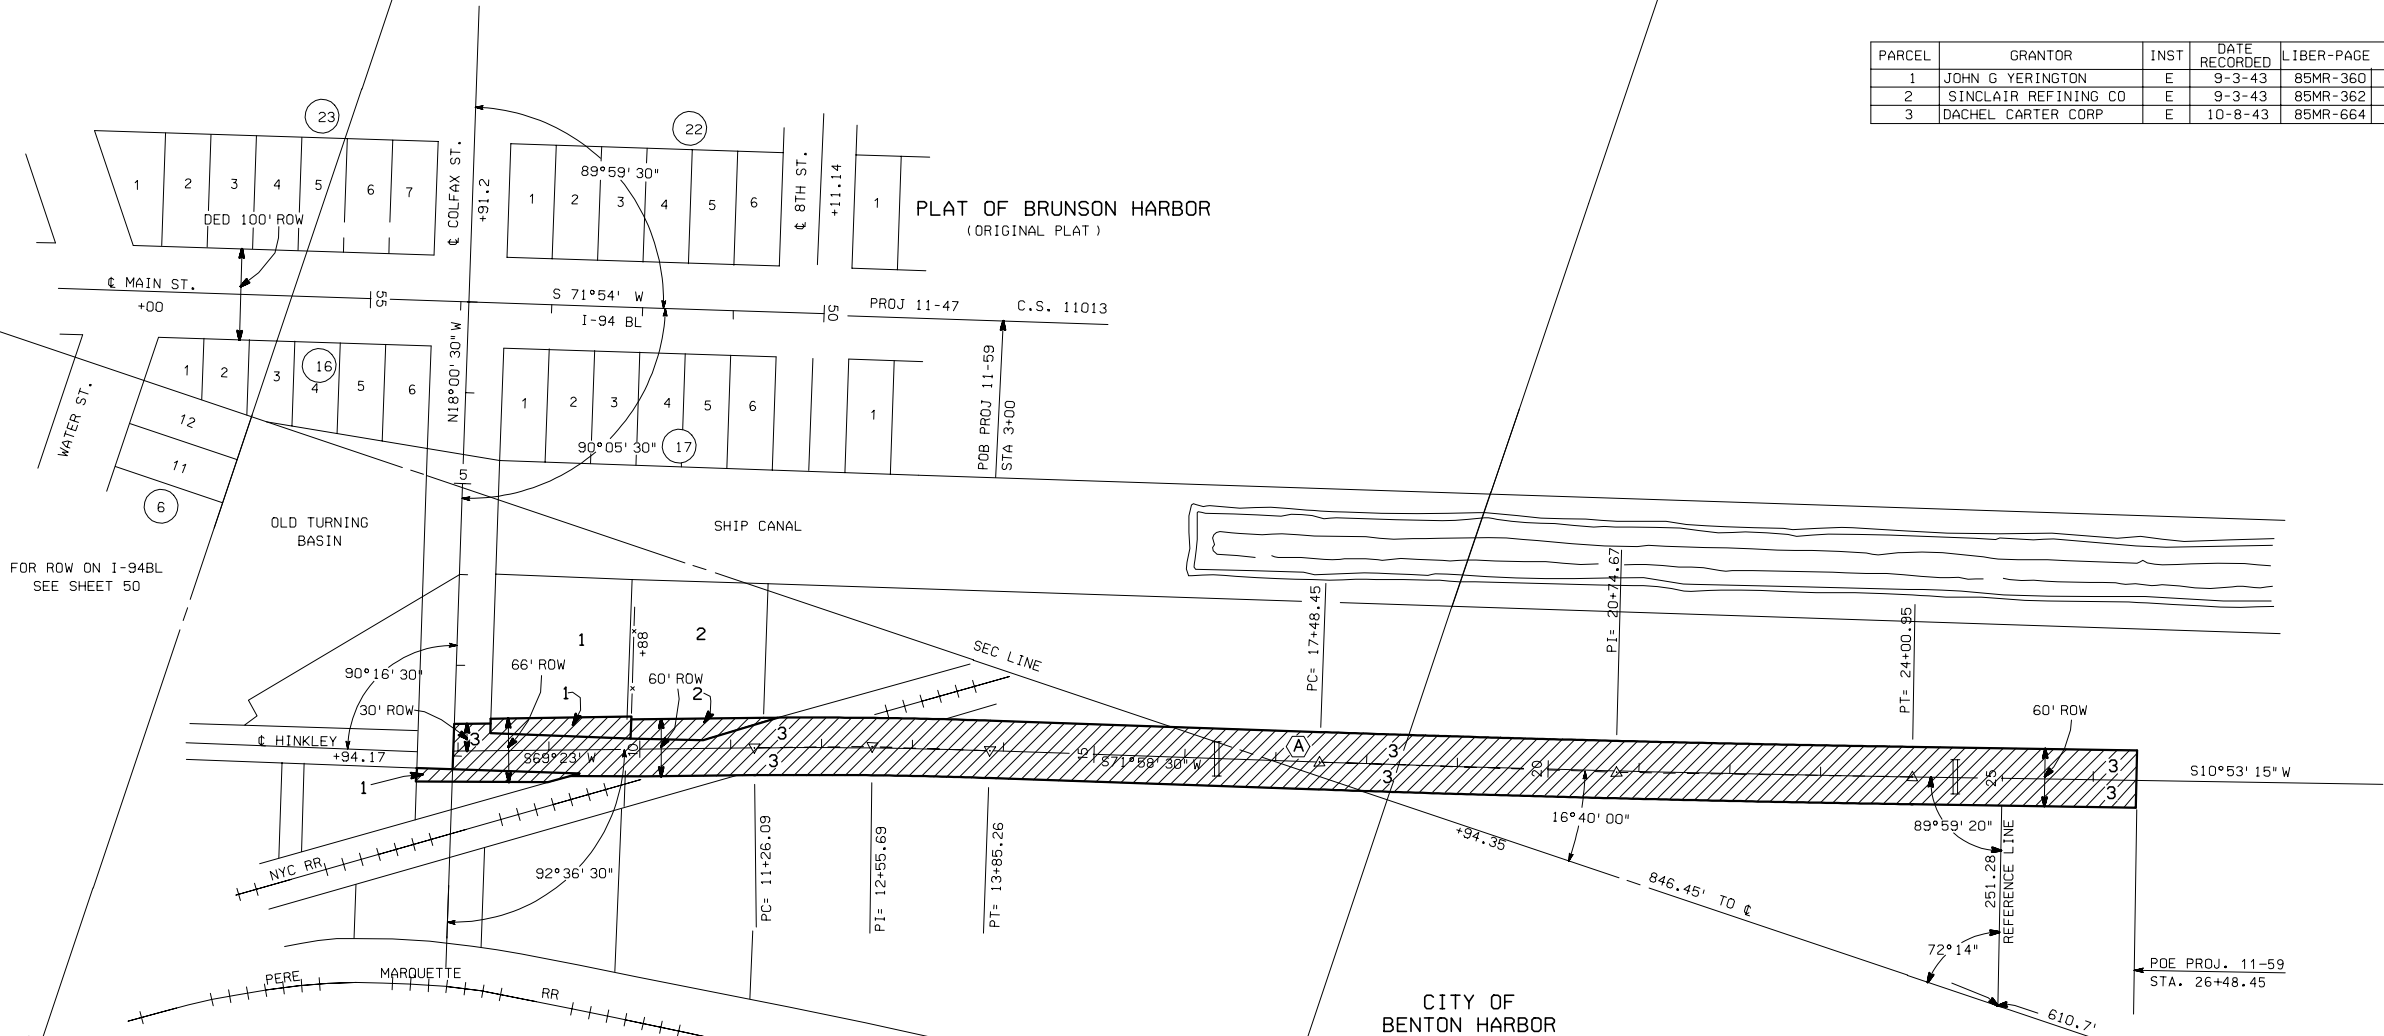

CITY OF
BENTON HARBOR

EXCESS SALES				
PARCEL	SOLD TO	INST	DATE	SALE NO.
A	CITY OF BENTON HARBOR	QC	02-15-52	

CURVE DATA

Δ = 2°35' 30" R
D = 1°00'
T = 129.60'
L = 259.17'
R = 5729.65'
E =
PC = 11+26.09
PI = 12+55.69
PT = 13+85.26

SE-SE
SEC.13

SW-SE
SEC.13

C.S. 11998

RIGHT-OF-WAY MAP

DRAWN BY: DLZ		CHECKED BY:		DLZ	
LAST REVISION DATE: 1/08/01		ROUTE		CONTROL SECTION	SHEET NO.
COUNTY: BERRIEN		I-94 BL		11-59	11998
FILE NO.: 11-R-2					131