

RIGHT OF WAY MAPS

OF

WAYNE COUNTY

I-75, FORT ST., M-85




TITLE SHEET LEGEND

NUMBERS IN CIRCLES INDICATES SHEET NUMBERS.

ARROWS FROM CIRCLES INDICATE PORTION OF HIGHWAY SHOWN.

NUMBERS IN RECTANGLES ARE CONTROL SECTION NUMBERS.

ABANDONED ROADS ARE LISTED BELOW:

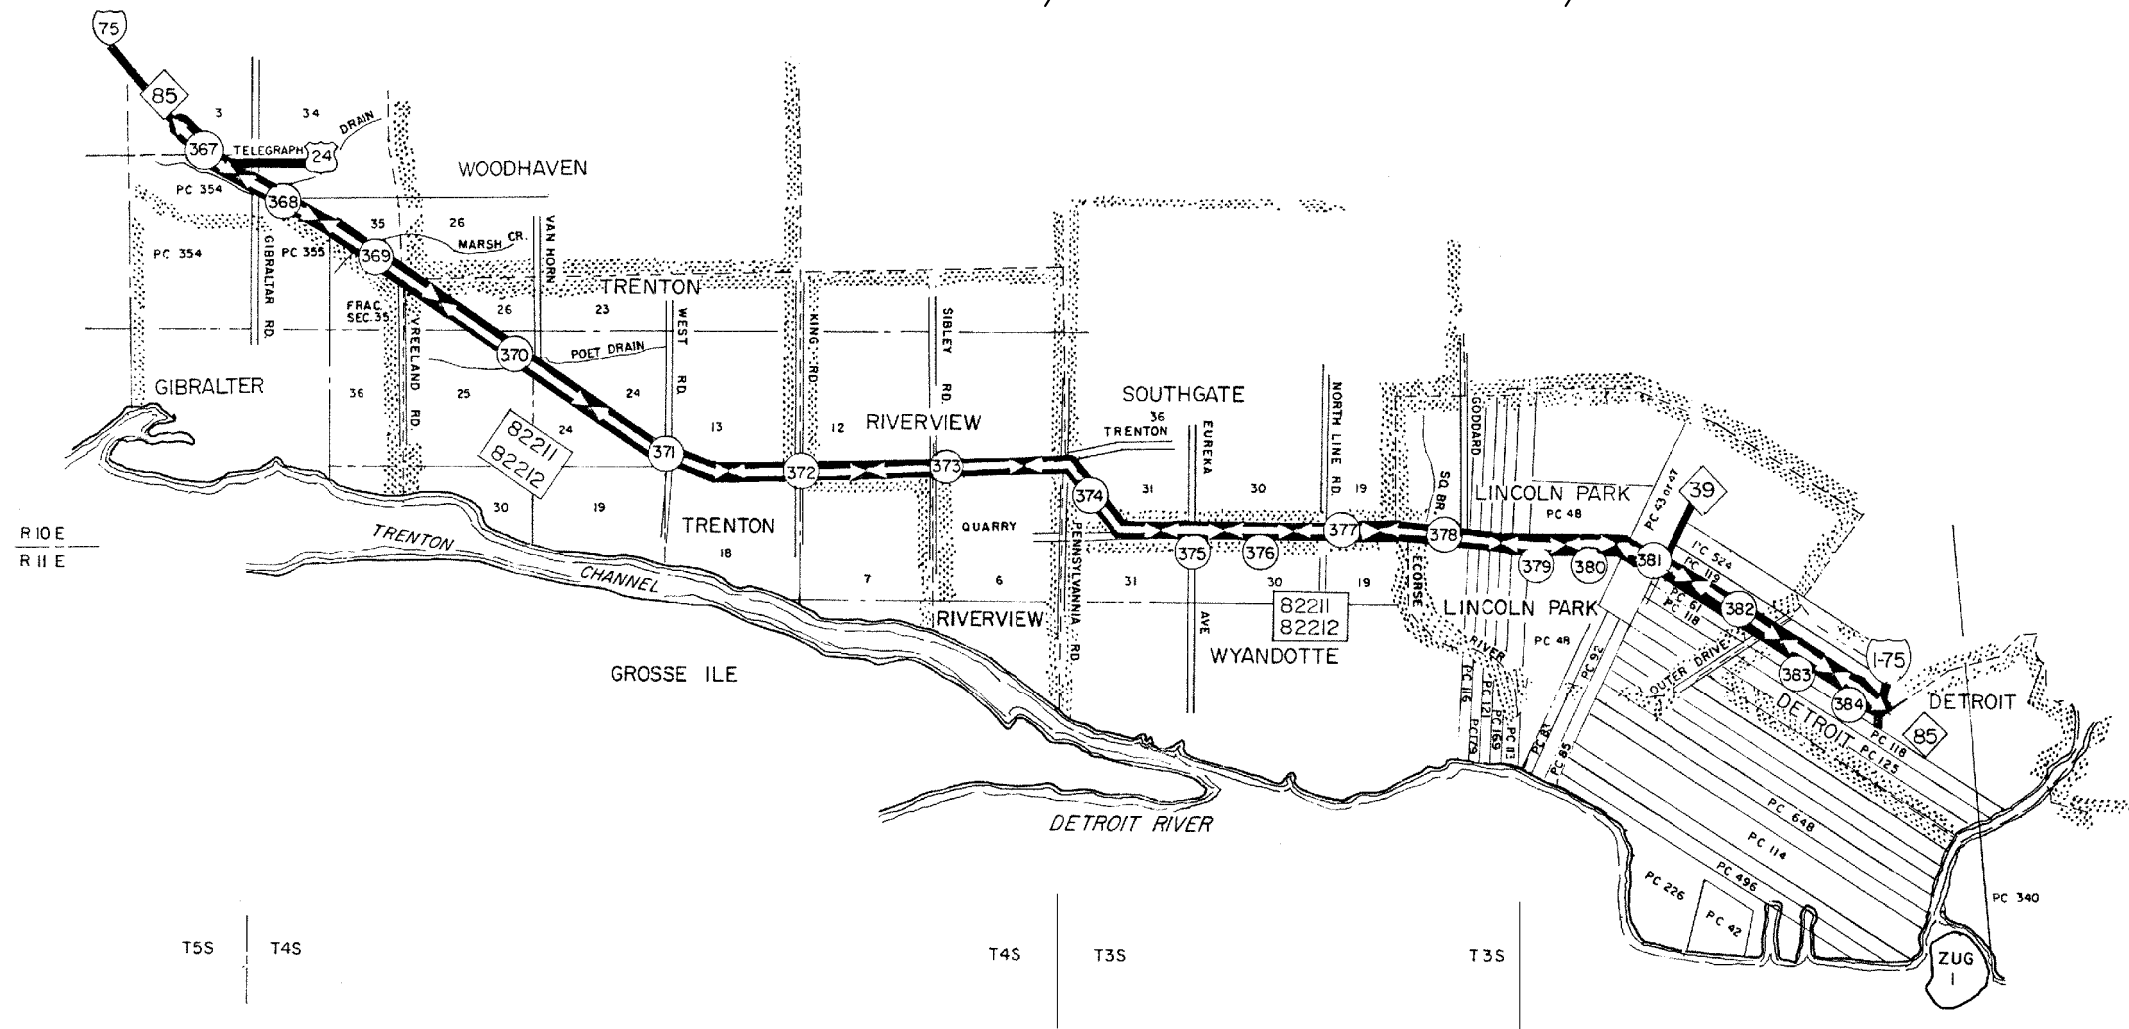

TITLE MAP "J"

ATTENTION:

THESE MAPS ARE PREPARED FOR THE INTERNAL USE OF THE MICHIGAN DEPARTMENT OF TRANSPORTATION. THEY ARE DISTRIBUTED FOR YOUR USE AS A SERVICE. THEY ARE TO BE USED FOR REFERENCE ONLY. ALL INFORMATION SHOULD BE VERIFIED BY OTHER SOURCES.



APPROVED: _____ REAL ESTATE, OFFICER _____ DATE _____

FILE NO. 82-R-2 COUNTY WAYNE