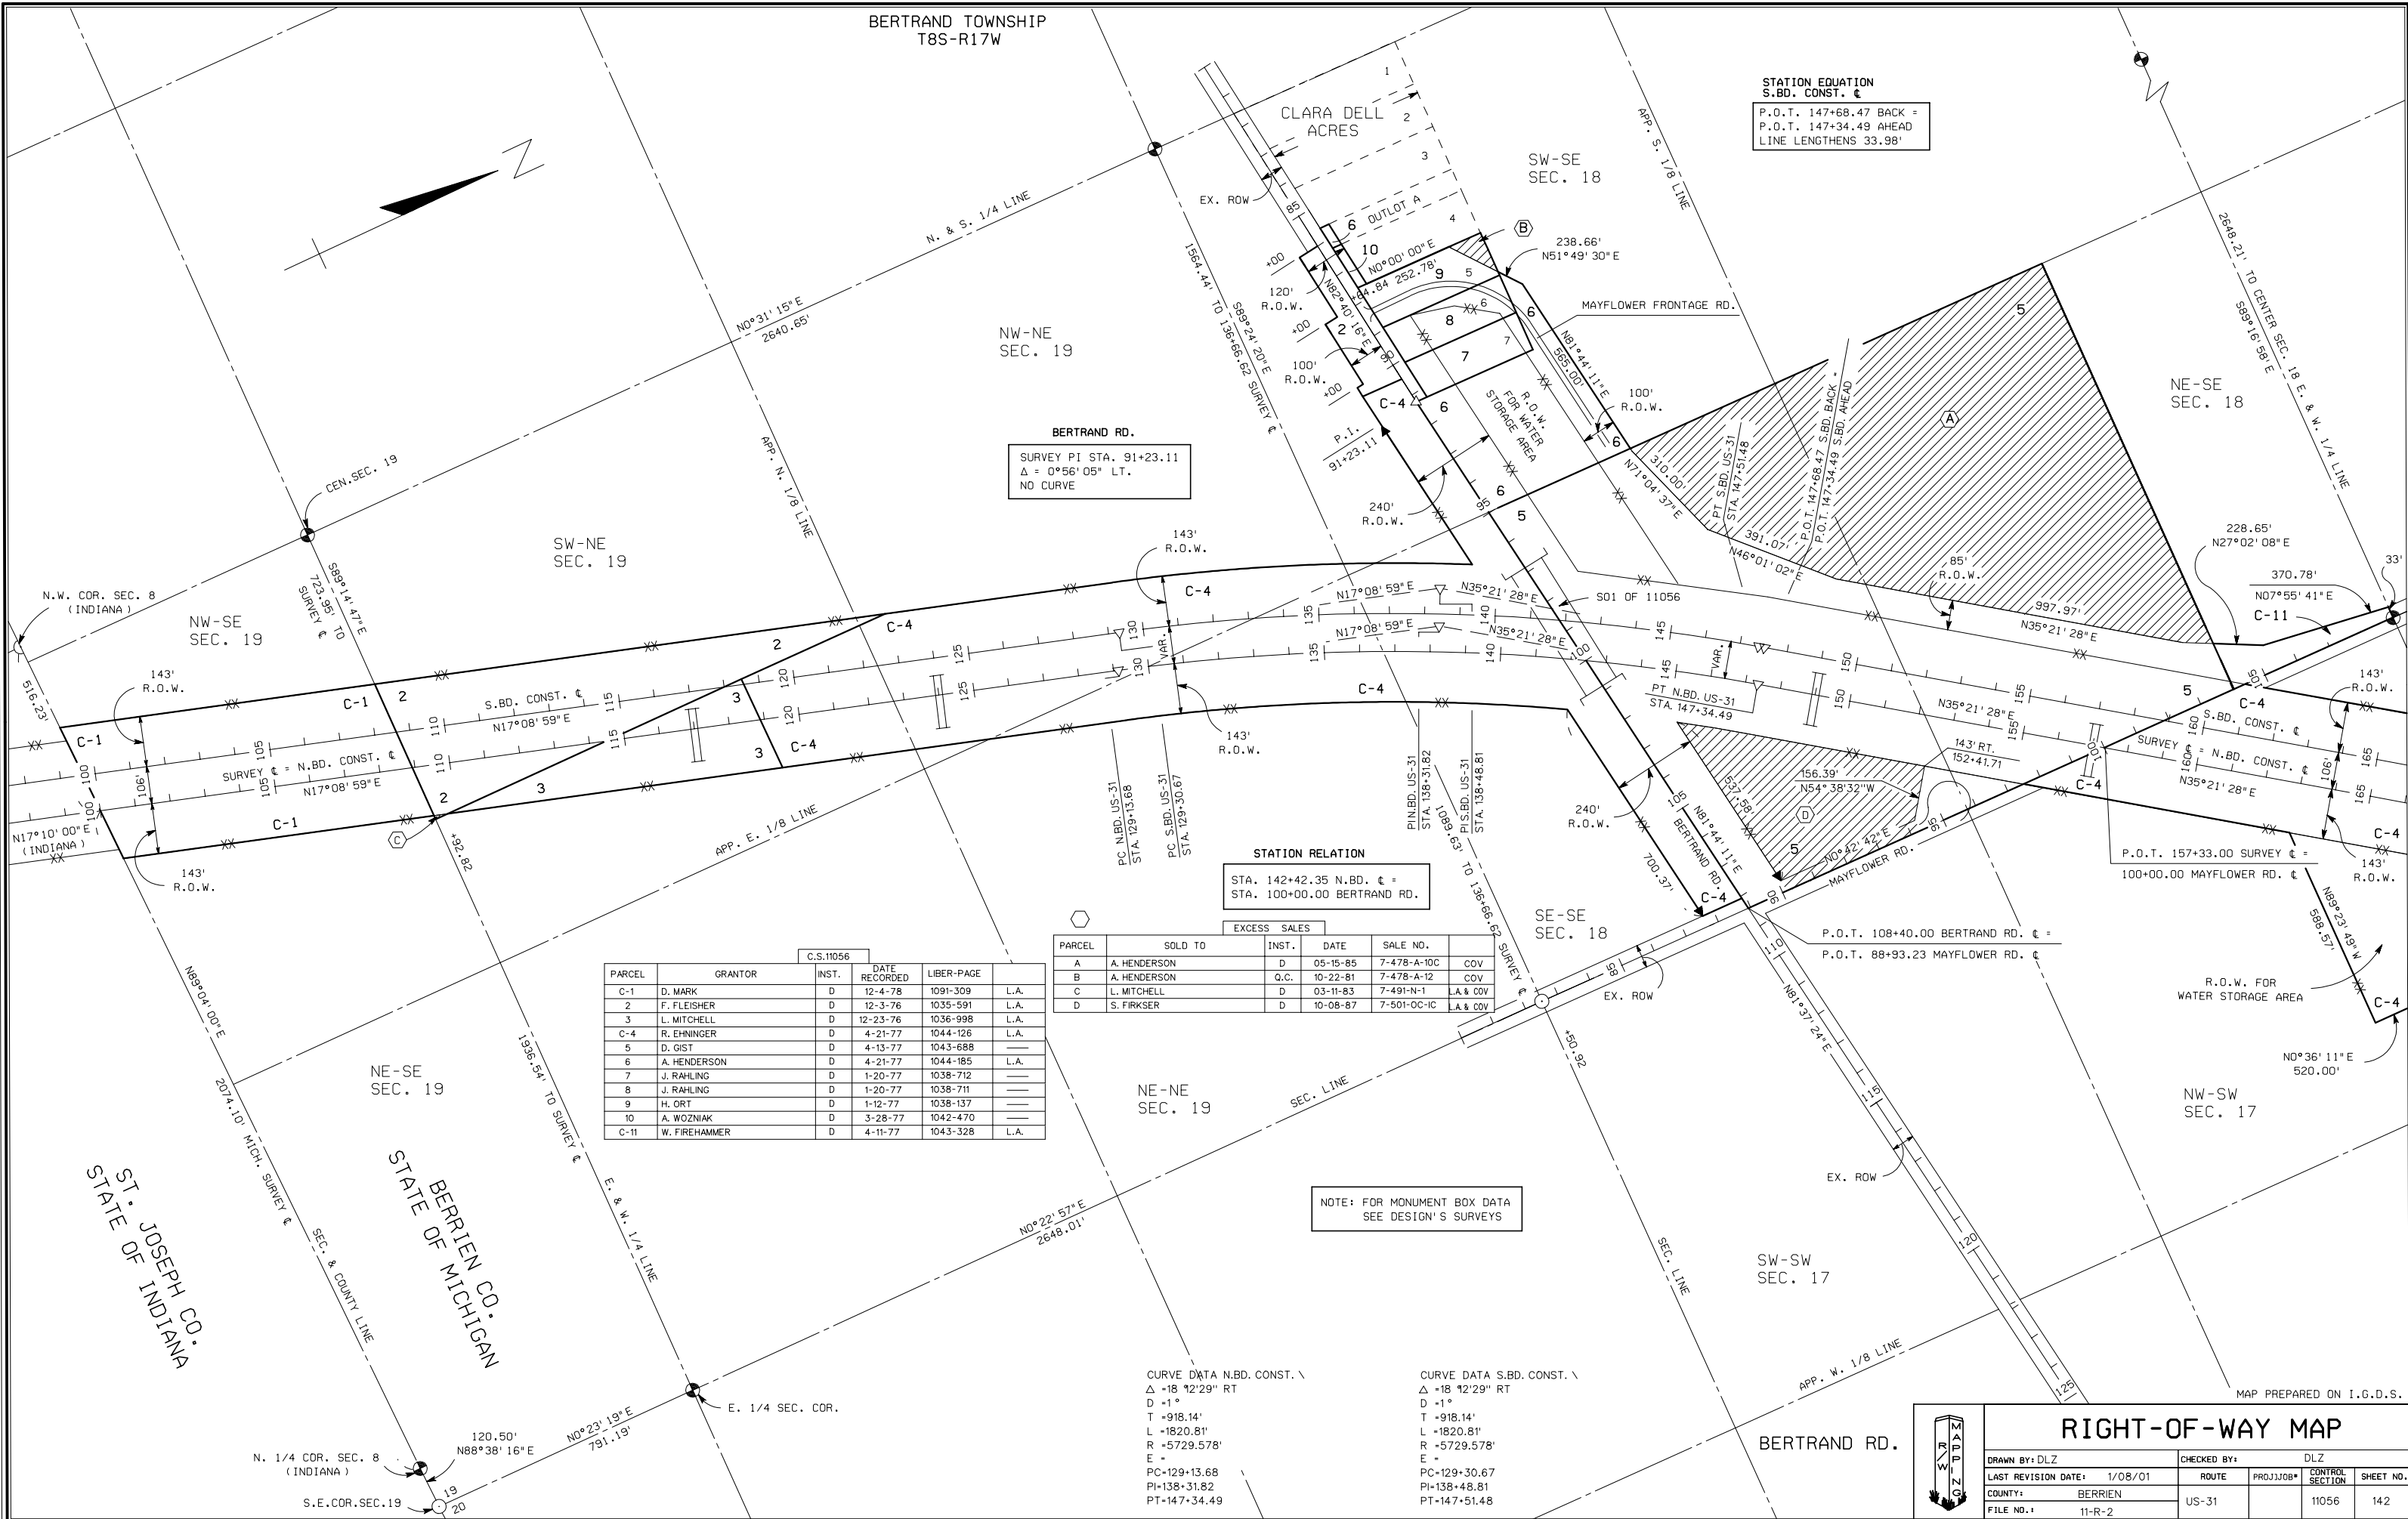


RIGHT-OF-WAY MAP

DRAWN BY: DLZ		CHECKED BY: DLZ	
LAST REVISION DATE: 1/08/01		ROUTE	
COUNTY: BERRIEN		PROJECT: PROJ08	
FILE NO.: 11-R-2		CONTROL SECTION	
		11056	
		SHEET NO.	
		142	