


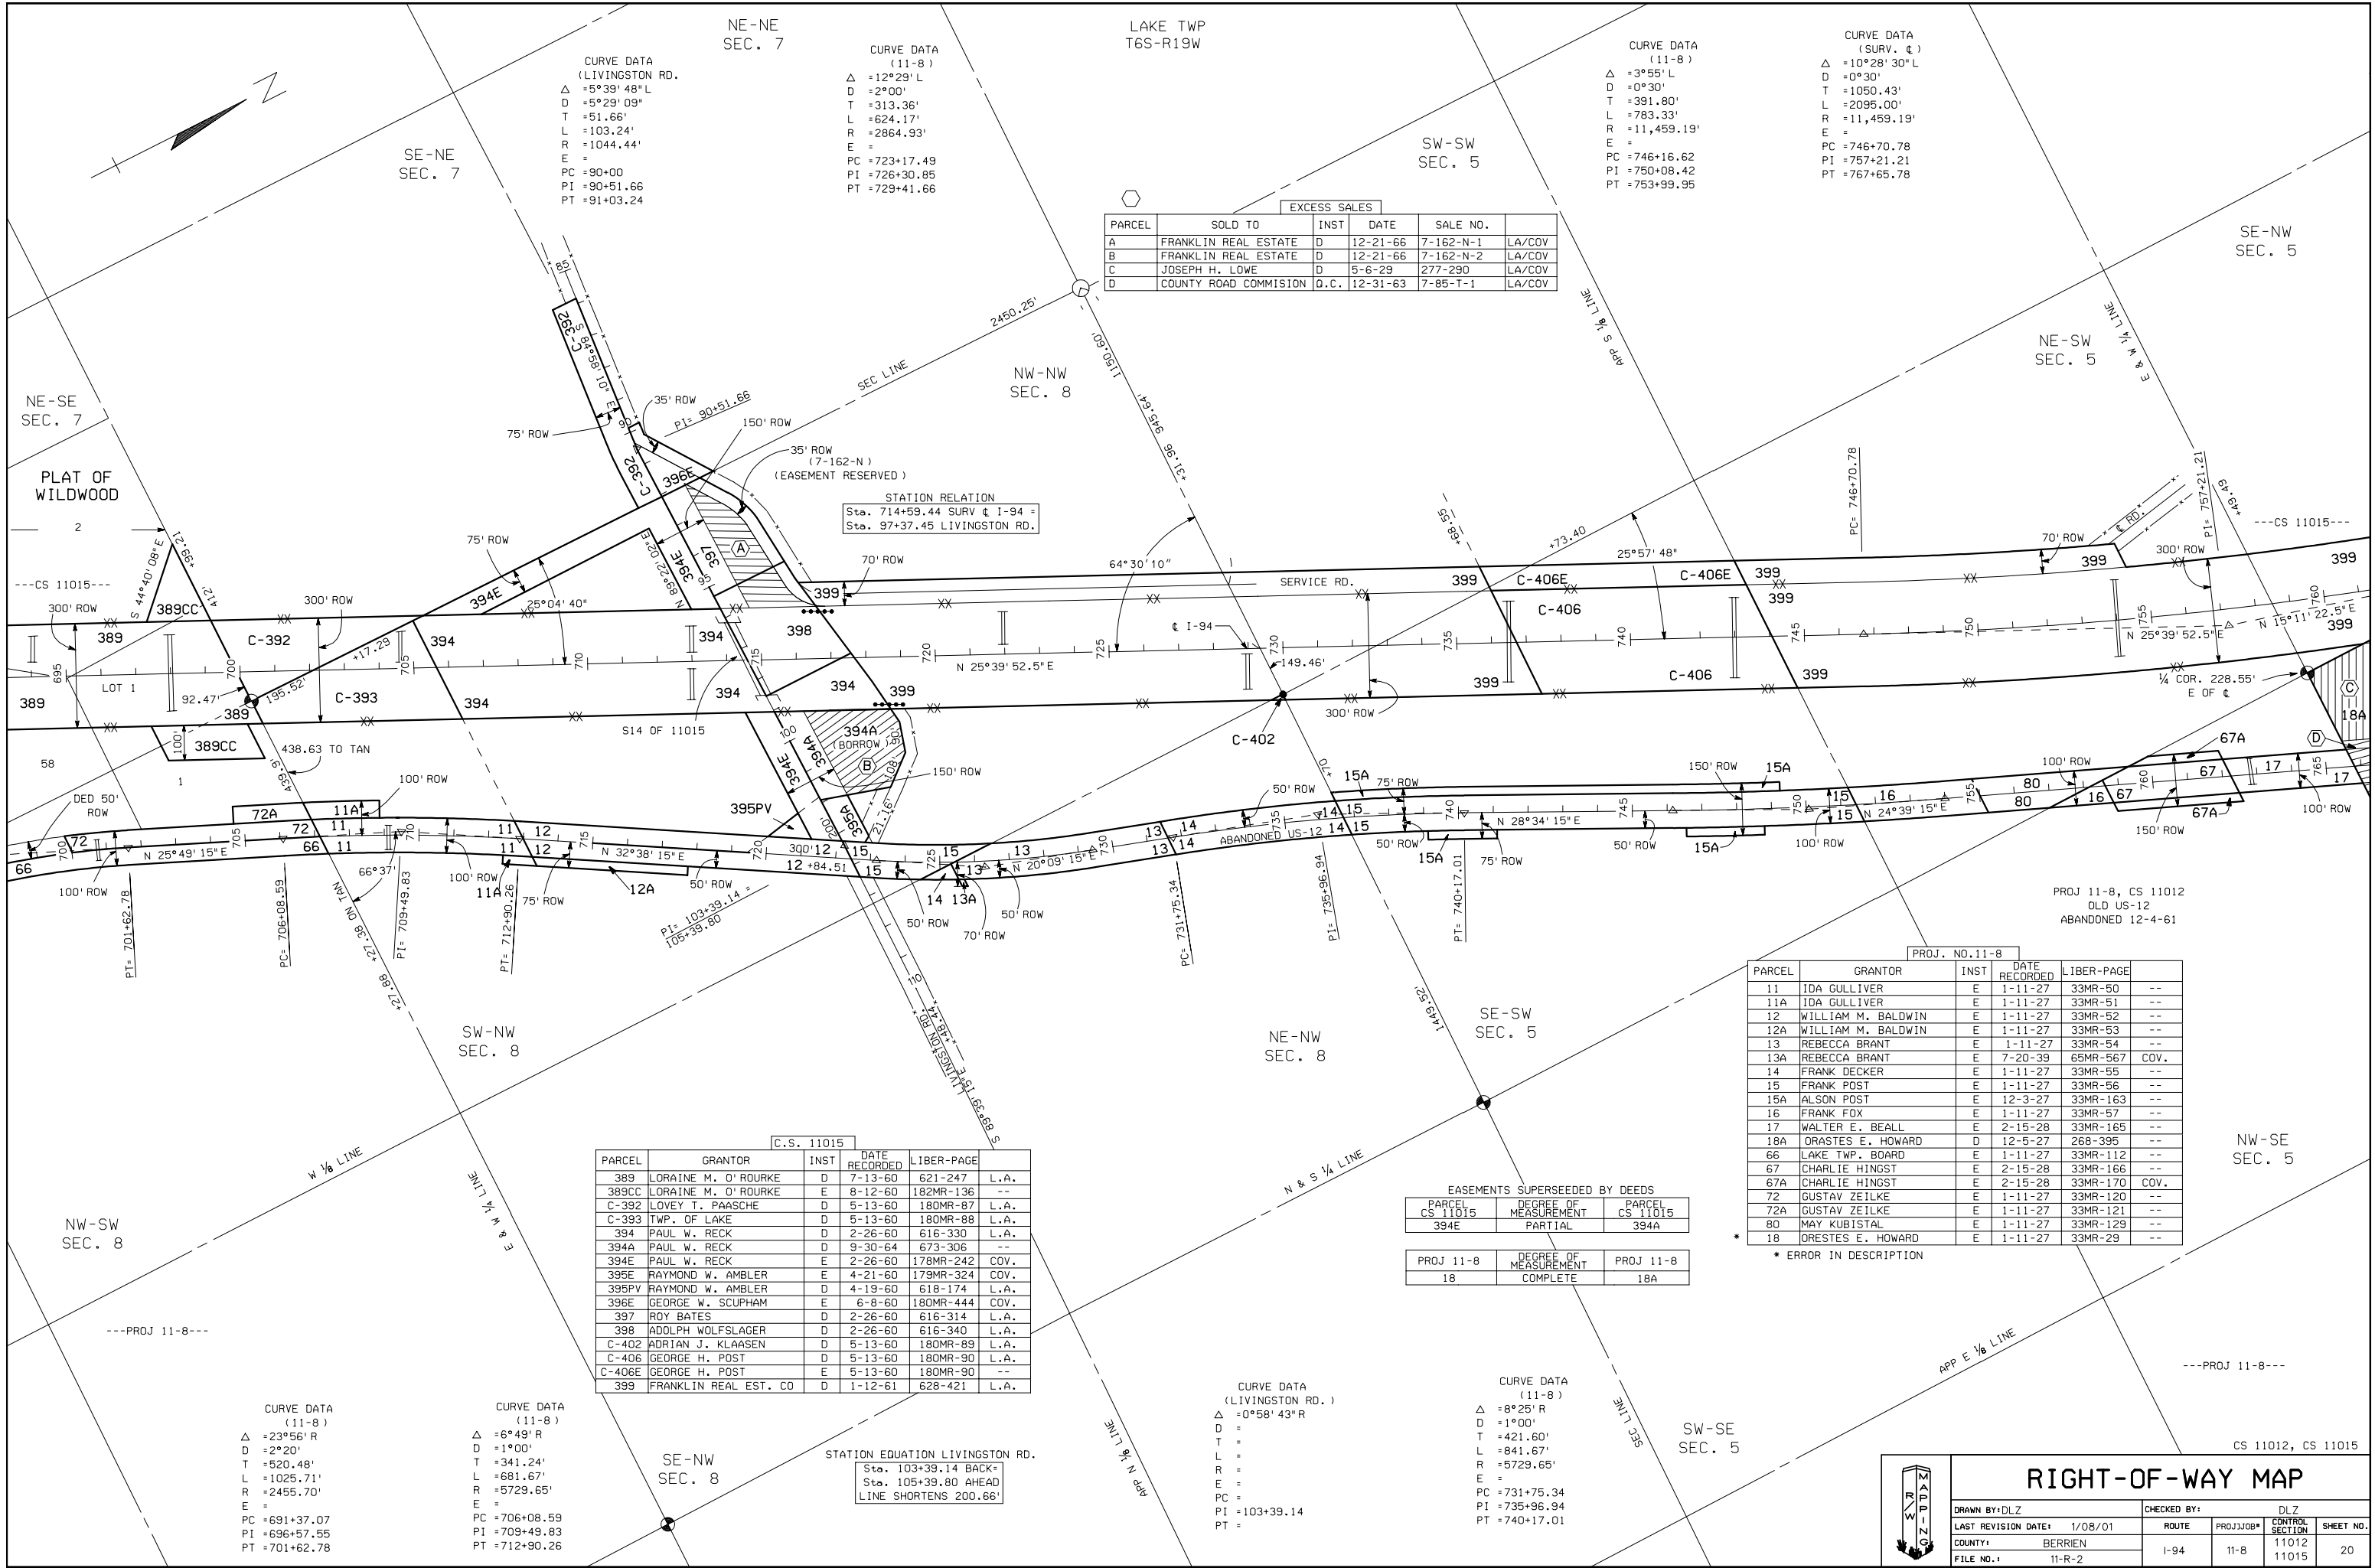

CURVE DATA
(LIVINGSTON RD.)
Δ = 5°39' 48" L
D = 5°29' 09"
T = 51.66'
L = 103.24'
R = 1044.44'
E =
PC = 90+00
PI = 90+51.66
PT = 91+03.24

CURVE DATA
(11-8)
Δ = 12°29' L
D = 2°00'
T = 313.36'
L = 624.17'
R = 2864.93'
E =
PC = 723+17.49
PI = 726+30.85
PT = 729+41.66

CURVE DATA
(11-8)
Δ = 3°55' L
D = 0°30'
T = 391.80'
L = 783.33'
R = 11,459.19'
E =
PC = 746+16.62
PI = 750+08.42
PT = 753+99.95

CURVE DATA
(SURV. 11-8)
Δ = 10°28' 30" L
D = 0°30'
T = 1050.43'
L = 2095.00'
R = 11,459.19'
E =
PC = 746+70.78
PI = 757+21.21
PT = 767+65.78

EXCESS SALES					
PARCEL	SOLD TO	INST	DATE	SALE NO.	
A	FRANKLIN REAL ESTATE	D	12-21-66	7-162-N-1	LA/COV
B	FRANKLIN REAL ESTATE	D	12-21-66	7-162-N-2	LA/COV
C	JOSEPH H. LOWE	D	5-6-29	277-290	LA/COV
D	COUNTY ROAD COMMISSION	D.C.	12-31-63	7-85-T-1	LA/COV

STATION RELATION
Sta. 714+59.44 SURV 11-8 =
Sta. 97+37.45 LIVINGSTON RD.

PARCEL	GRANTOR	INST	DATE RECORDED	LIBER-PAGE	
11	IDA GULLIVER	E	1-11-27	33MR-50	--
11A	IDA GULLIVER	E	1-11-27	33MR-51	--
12	WILLIAM M. BALDWIN	E	1-11-27	33MR-52	--
12A	WILLIAM M. BALDWIN	E	1-11-27	33MR-53	--
13	REBECCA BRANT	E	1-11-27	33MR-54	--
13A	REBECCA BRANT	E	7-20-39	65MR-567	COV.
14	FRANK DECKER	E	1-11-27	33MR-55	--
15	FRANK POST	E	1-11-27	33MR-56	--
15A	ALSON POST	E	12-3-27	33MR-163	--
16	FRANK FOX	E	1-11-27	33MR-57	--
17	WALTER E. BEALL	E	2-15-28	33MR-165	--
18A	ORASTES E. HOWARD	D	12-5-27	268-395	--
66	LAKE TWP. BOARD	E	1-11-27	33MR-112	--
67	CHARLIE HINGST	E	2-15-28	33MR-166	--
67A	CHARLIE HINGST	E	2-15-28	33MR-170	COV.
72	GUSTAV ZEILKE	E	1-11-27	33MR-120	--
72A	GUSTAV ZEILKE	E	1-11-27	33MR-121	--
80	MAY KUBISTAL	E	1-11-27	33MR-129	--
18	ORESTES E. HOWARD	E	1-11-27	33MR-29	--

* ERROR IN DESCRIPTION

PARCEL	GRANTOR	INST	DATE RECORDED	LIBER-PAGE	
389	LORAIN M. O'ROURKE	D	7-13-60	621-247	L.A.
389CC	LORAIN M. O'ROURKE	E	8-12-60	182MR-136	--
C-392	LOVEY T. PAASCHE	D	5-13-60	180MR-87	L.A.
C-393	TWP. OF LAKE	D	5-13-60	180MR-88	L.A.
394	PAUL W. RECK	D	2-26-60	616-330	L.A.
394A	PAUL W. RECK	D	9-30-64	673-306	--
394E	PAUL W. RECK	E	2-26-60	178MR-242	COV.
395E	RAYMOND W. AMBLER	E	4-21-60	179MR-324	COV.
395PV	RAYMOND W. AMBLER	D	4-19-60	618-174	L.A.
396E	GEORGE W. SCUPHAM	E	6-8-60	180MR-444	COV.
397	ROY BATES	D	2-26-60	616-314	L.A.
398	ADOLPH WOLFSLAGER	D	2-26-60	616-340	L.A.
C-402	ADRIAN J. KLAASEN	D	5-13-60	180MR-89	L.A.
C-406	GEORGE H. POST	D	5-13-60	180MR-90	L.A.
C-406E	GEORGE H. POST	E	5-13-60	180MR-90	--
399	FRANKLIN REAL EST. CO	D	1-12-61	628-421	L.A.

STATION EQUATION LIVINGSTON RD.
Sta. 103+39.14 BACK =
Sta. 105+39.80 AHEAD
LINE SHORTENS 200.66'

CURVE DATA
(11-8)
Δ = 23°56' R
D = 2°20'
T = 520.48'
L = 1025.71'
R = 2455.70'
E =
PC = 691+37.07
PI = 696+57.55
PT = 701+62.78

CURVE DATA
(11-8)
Δ = 6°49' R
D = 1°00'
T = 341.24'
L = 681.67'
R = 5729.65'
E =
PC = 706+08.59
PI = 709+49.83
PT = 712+90.26

CURVE DATA
(LIVINGSTON RD.)
Δ = 0°58' 43" R
D =
T =
L =
R =
E =
PC =
PI = 103+39.14
PT =

CURVE DATA
(11-8)
Δ = 8°25' R
D = 1°00'
T = 421.60'
L = 841.67'
R = 5729.65'
E =
PC = 731+75.34
PI = 735+96.94
PT = 740+17.01

RIGHT-OF-WAY MAP

DRAWN BY: DLZ

LAST REVISION DATE: 1/08/01

COUNTY: BERRIEN

FILE NO.: 11-R-2

CHECKED BY:

ROUTE: I-94

PROJ JOB: 11-8

DLZ

CONTROL SECTION: 11012 11015

SHEET NO.: 20