


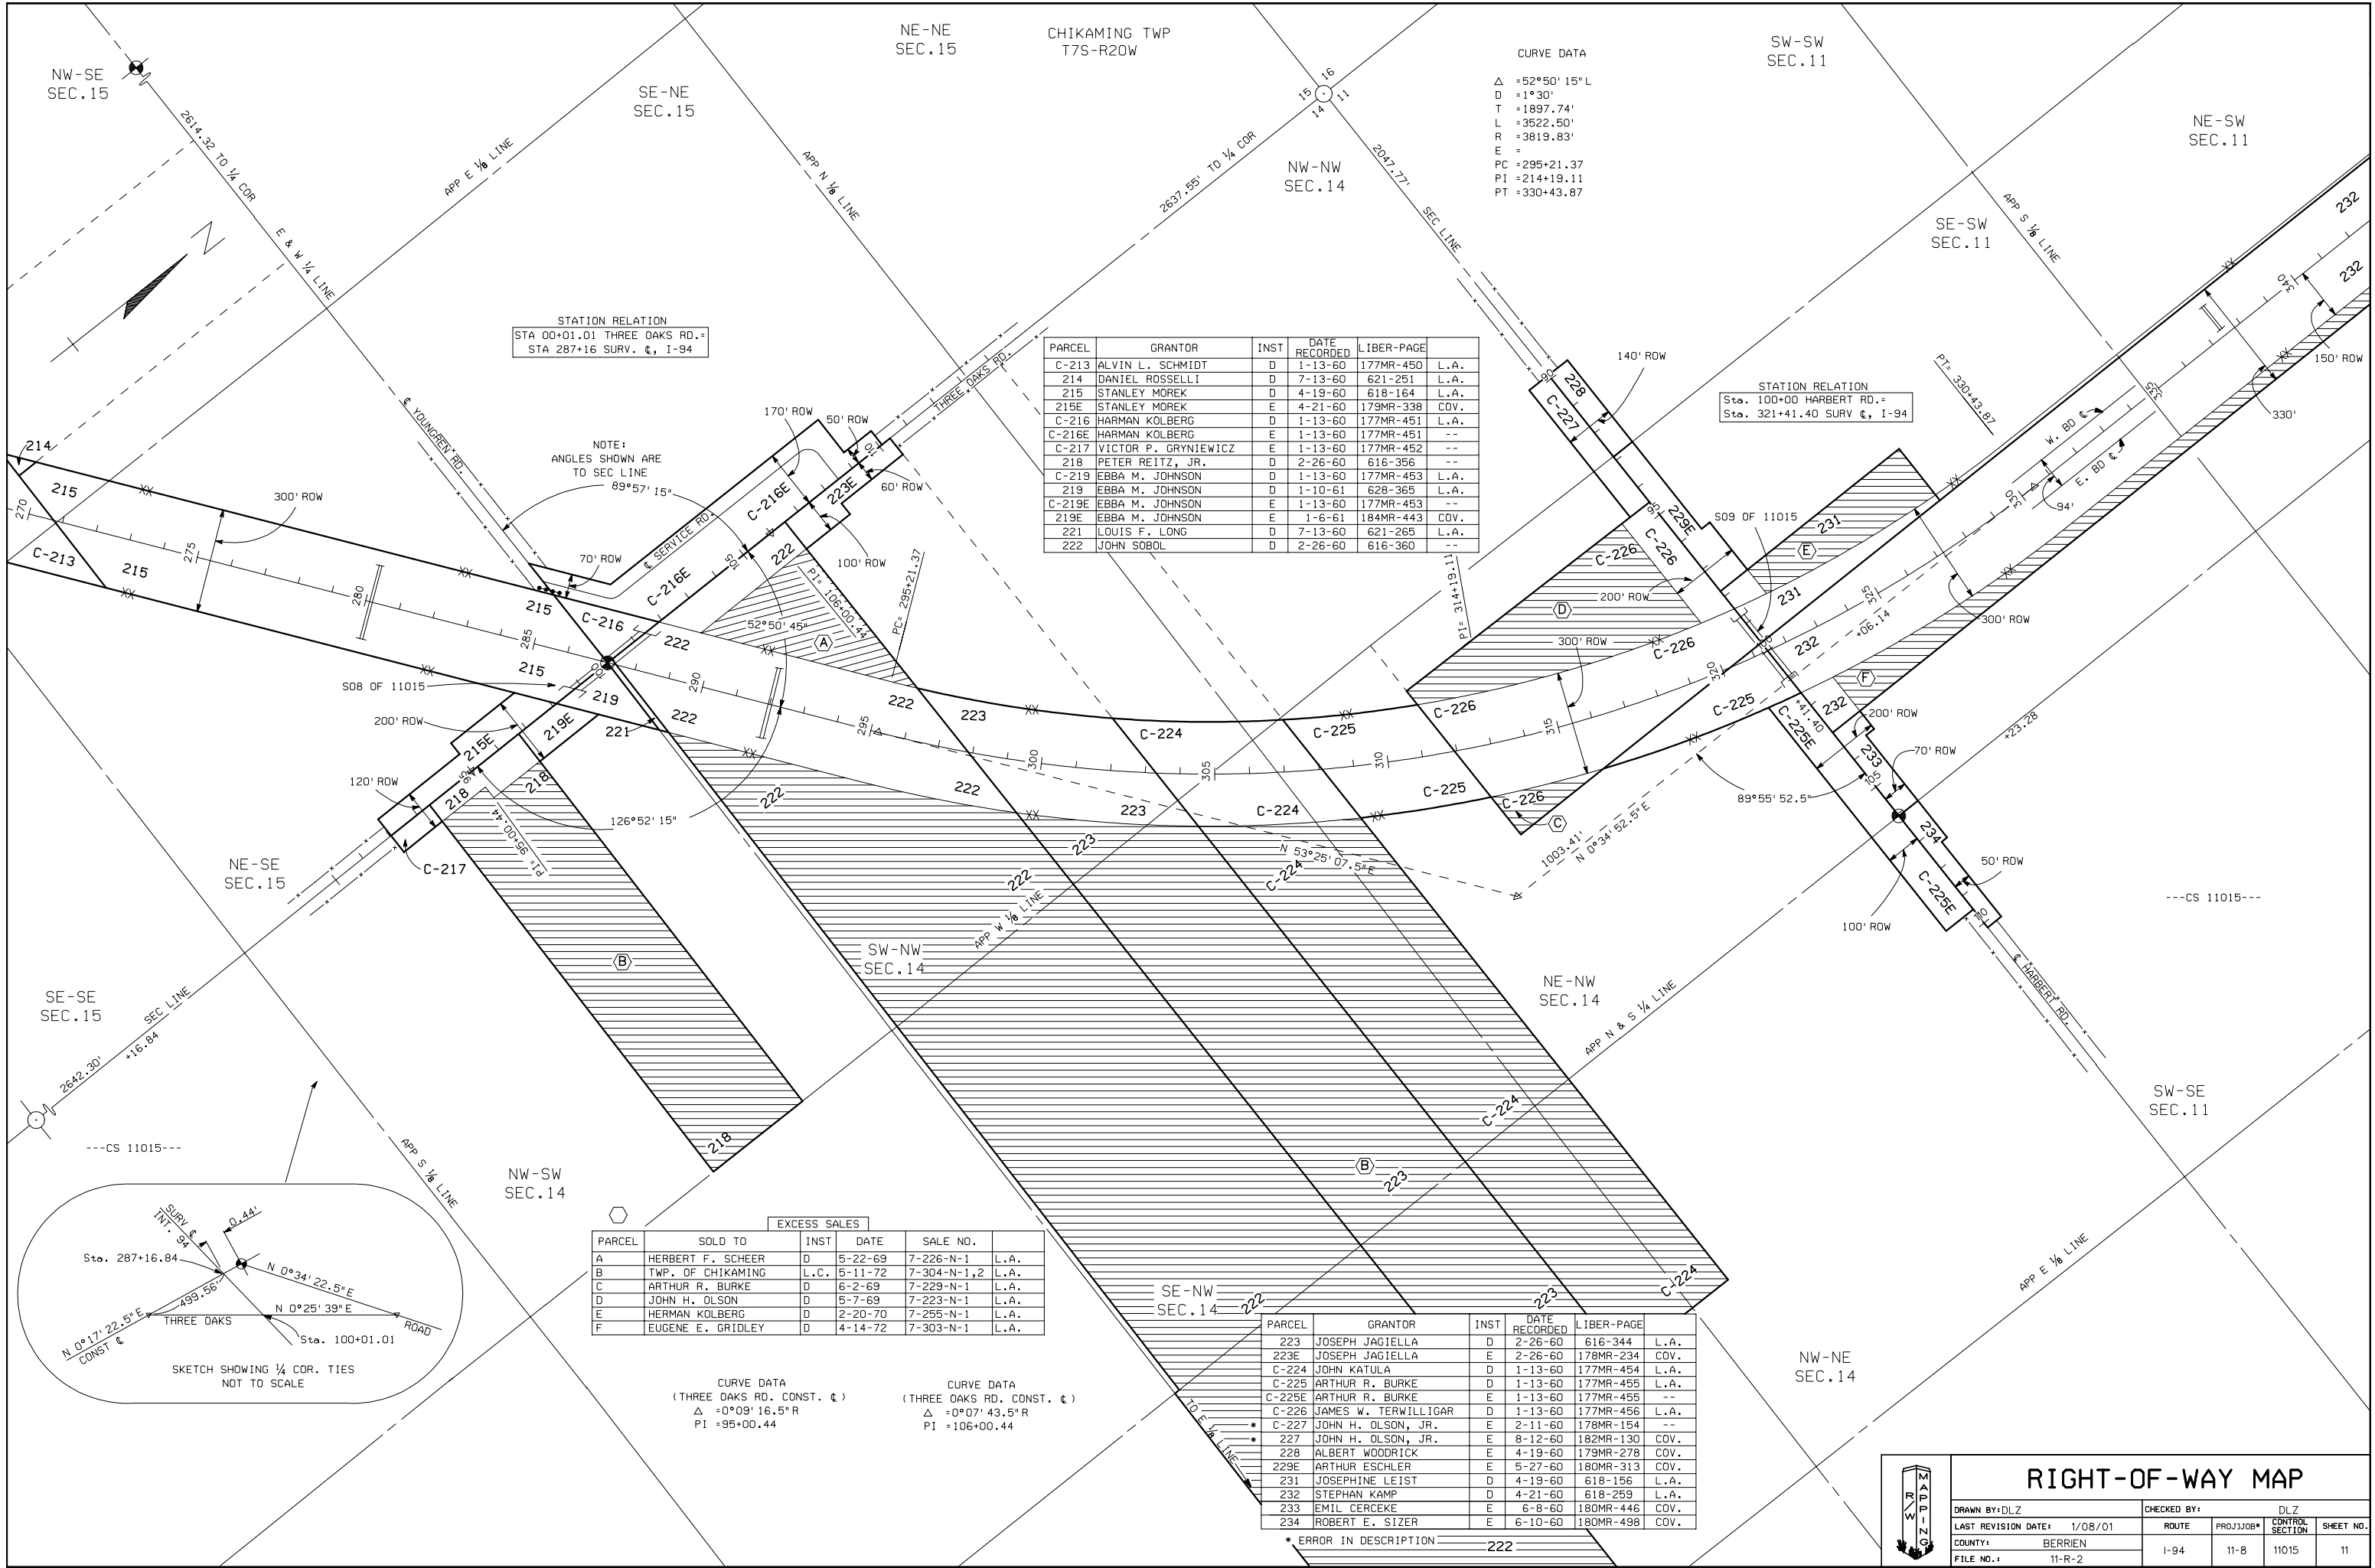

STATION RELATION
Sta. 00+01.01 THREE OAKS RD.=
Sta. 287+16 SURV. &, I-94

STATION RELATION
Sta. 100+00 HARBERT RD.=
Sta. 321+41.40 SURV. &, I-94

PARCEL	GRANTOR	INST	DATE RECORDED	LIBER-PAGE	
C-213	ALVIN L. SCHMIDT	D	1-13-60	177MR-450	L.A.
214	DANIEL ROSSELLI	D	7-13-60	621-251	L.A.
215	STANLEY MOREK	D	4-19-60	618-164	L.A.
215E	STANLEY MOREK	E	4-21-60	179MR-338	COV.
C-216	HARMAN KOLBERG	D	1-13-60	177MR-451	L.A.
C-216E	HARMAN KOLBERG	E	1-13-60	177MR-451	--
C-217	VICTOR P. GRYNIEWICZ	E	1-13-60	177MR-452	--
218	PETER REITZ, JR.	D	2-26-60	616-356	--
C-219	EBBA M. JOHNSON	D	1-13-60	177MR-453	L.A.
219	EBBA M. JOHNSON	D	1-10-61	628-365	L.A.
C-219E	EBBA M. JOHNSON	E	1-13-60	177MR-453	--
219E	EBBA M. JOHNSON	E	1-6-61	184MR-443	COV.
221	LOUIS F. LONG	D	7-13-60	621-265	L.A.
222	JOHN SOBOL	D	2-26-60	616-360	--

NOTE:
ANGLES SHOWN ARE
TO SEC LINE

PARCEL	SOLD TO	INST	DATE	SALE NO.	
A	HERBERT F. SCHEER	D	5-22-69	7-226-N-1	L.A.
B	TWP. OF CHIKAMING	L.C.	5-11-72	7-304-N-1,2	L.A.
C	ARTHUR R. BURKE	D	6-2-69	7-229-N-1	L.A.
D	JOHN H. OLSON	D	5-7-69	7-223-N-1	L.A.
E	HERMAN KOLBERG	D	2-20-70	7-255-N-1	L.A.
F	EUGENE E. GRIDLEY	D	4-14-72	7-303-N-1	L.A.


CURVE DATA
(THREE OAKS RD. CONST. &)
Δ = 0°09' 16.5" R
PI = 95+00.44

CURVE DATA
(THREE OAKS RD. CONST. &)
Δ = 0°07' 43.5" R
PI = 106+00.44

CURVE DATA
Δ = 52°50' 15" L
D = 1°30'
T = 1897.74'
L = 3522.50'
R = 3819.83'
E =
PC = 295+21.37
PI = 214+19.11
PT = 330+43.87

PARCEL	GRANTOR	INST	DATE RECORDED	LIBER-PAGE	
223	JOSEPH JAGIELLA	D	2-26-60	616-344	L.A.
223E	JOSEPH JAGIELLA	E	2-26-60	178MR-234	COV.
C-224	JOHN KATULA	D	1-13-60	177MR-454	L.A.
C-225	ARTHUR R. BURKE	D	1-13-60	177MR-455	L.A.
C-225E	ARTHUR R. BURKE	E	1-13-60	177MR-455	--
C-226	JAMES W. TERWILLIGAR	D	1-13-60	177MR-456	L.A.
C-227	JOHN H. OLSON, JR.	E	2-11-60	178MR-154	--
C-227	JOHN H. OLSON, JR.	E	8-12-60	182MR-130	COV.
228	ALBERT WOODRICK	E	4-19-60	179MR-278	COV.
229E	ARTHUR ESCHLER	E	5-27-60	180MR-313	COV.
231	JOSEPHINE LEIST	D	4-19-60	618-156	L.A.
232	STEPHAN KAMP	D	4-21-60	618-259	L.A.
233	EMIL CERCEKE	E	6-8-60	180MR-446	COV.
234	ROBERT E. SIZER	E	6-10-60	180MR-498	COV.

* ERROR IN DESCRIPTION 222

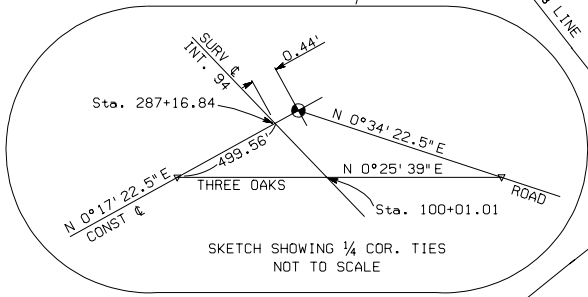

RIGHT-OF-WAY MAP

DRAWN BY: DLZ	CHECKED BY: DLZ	ROUTE	PROJ/JOB#	CONTROL SECTION	SHEET NO.
LAST REVISION DATE: 1/08/01		I-94	11-8	11015	11
COUNTY: BERRIEN					
FILE NO.: 11-R-2					