


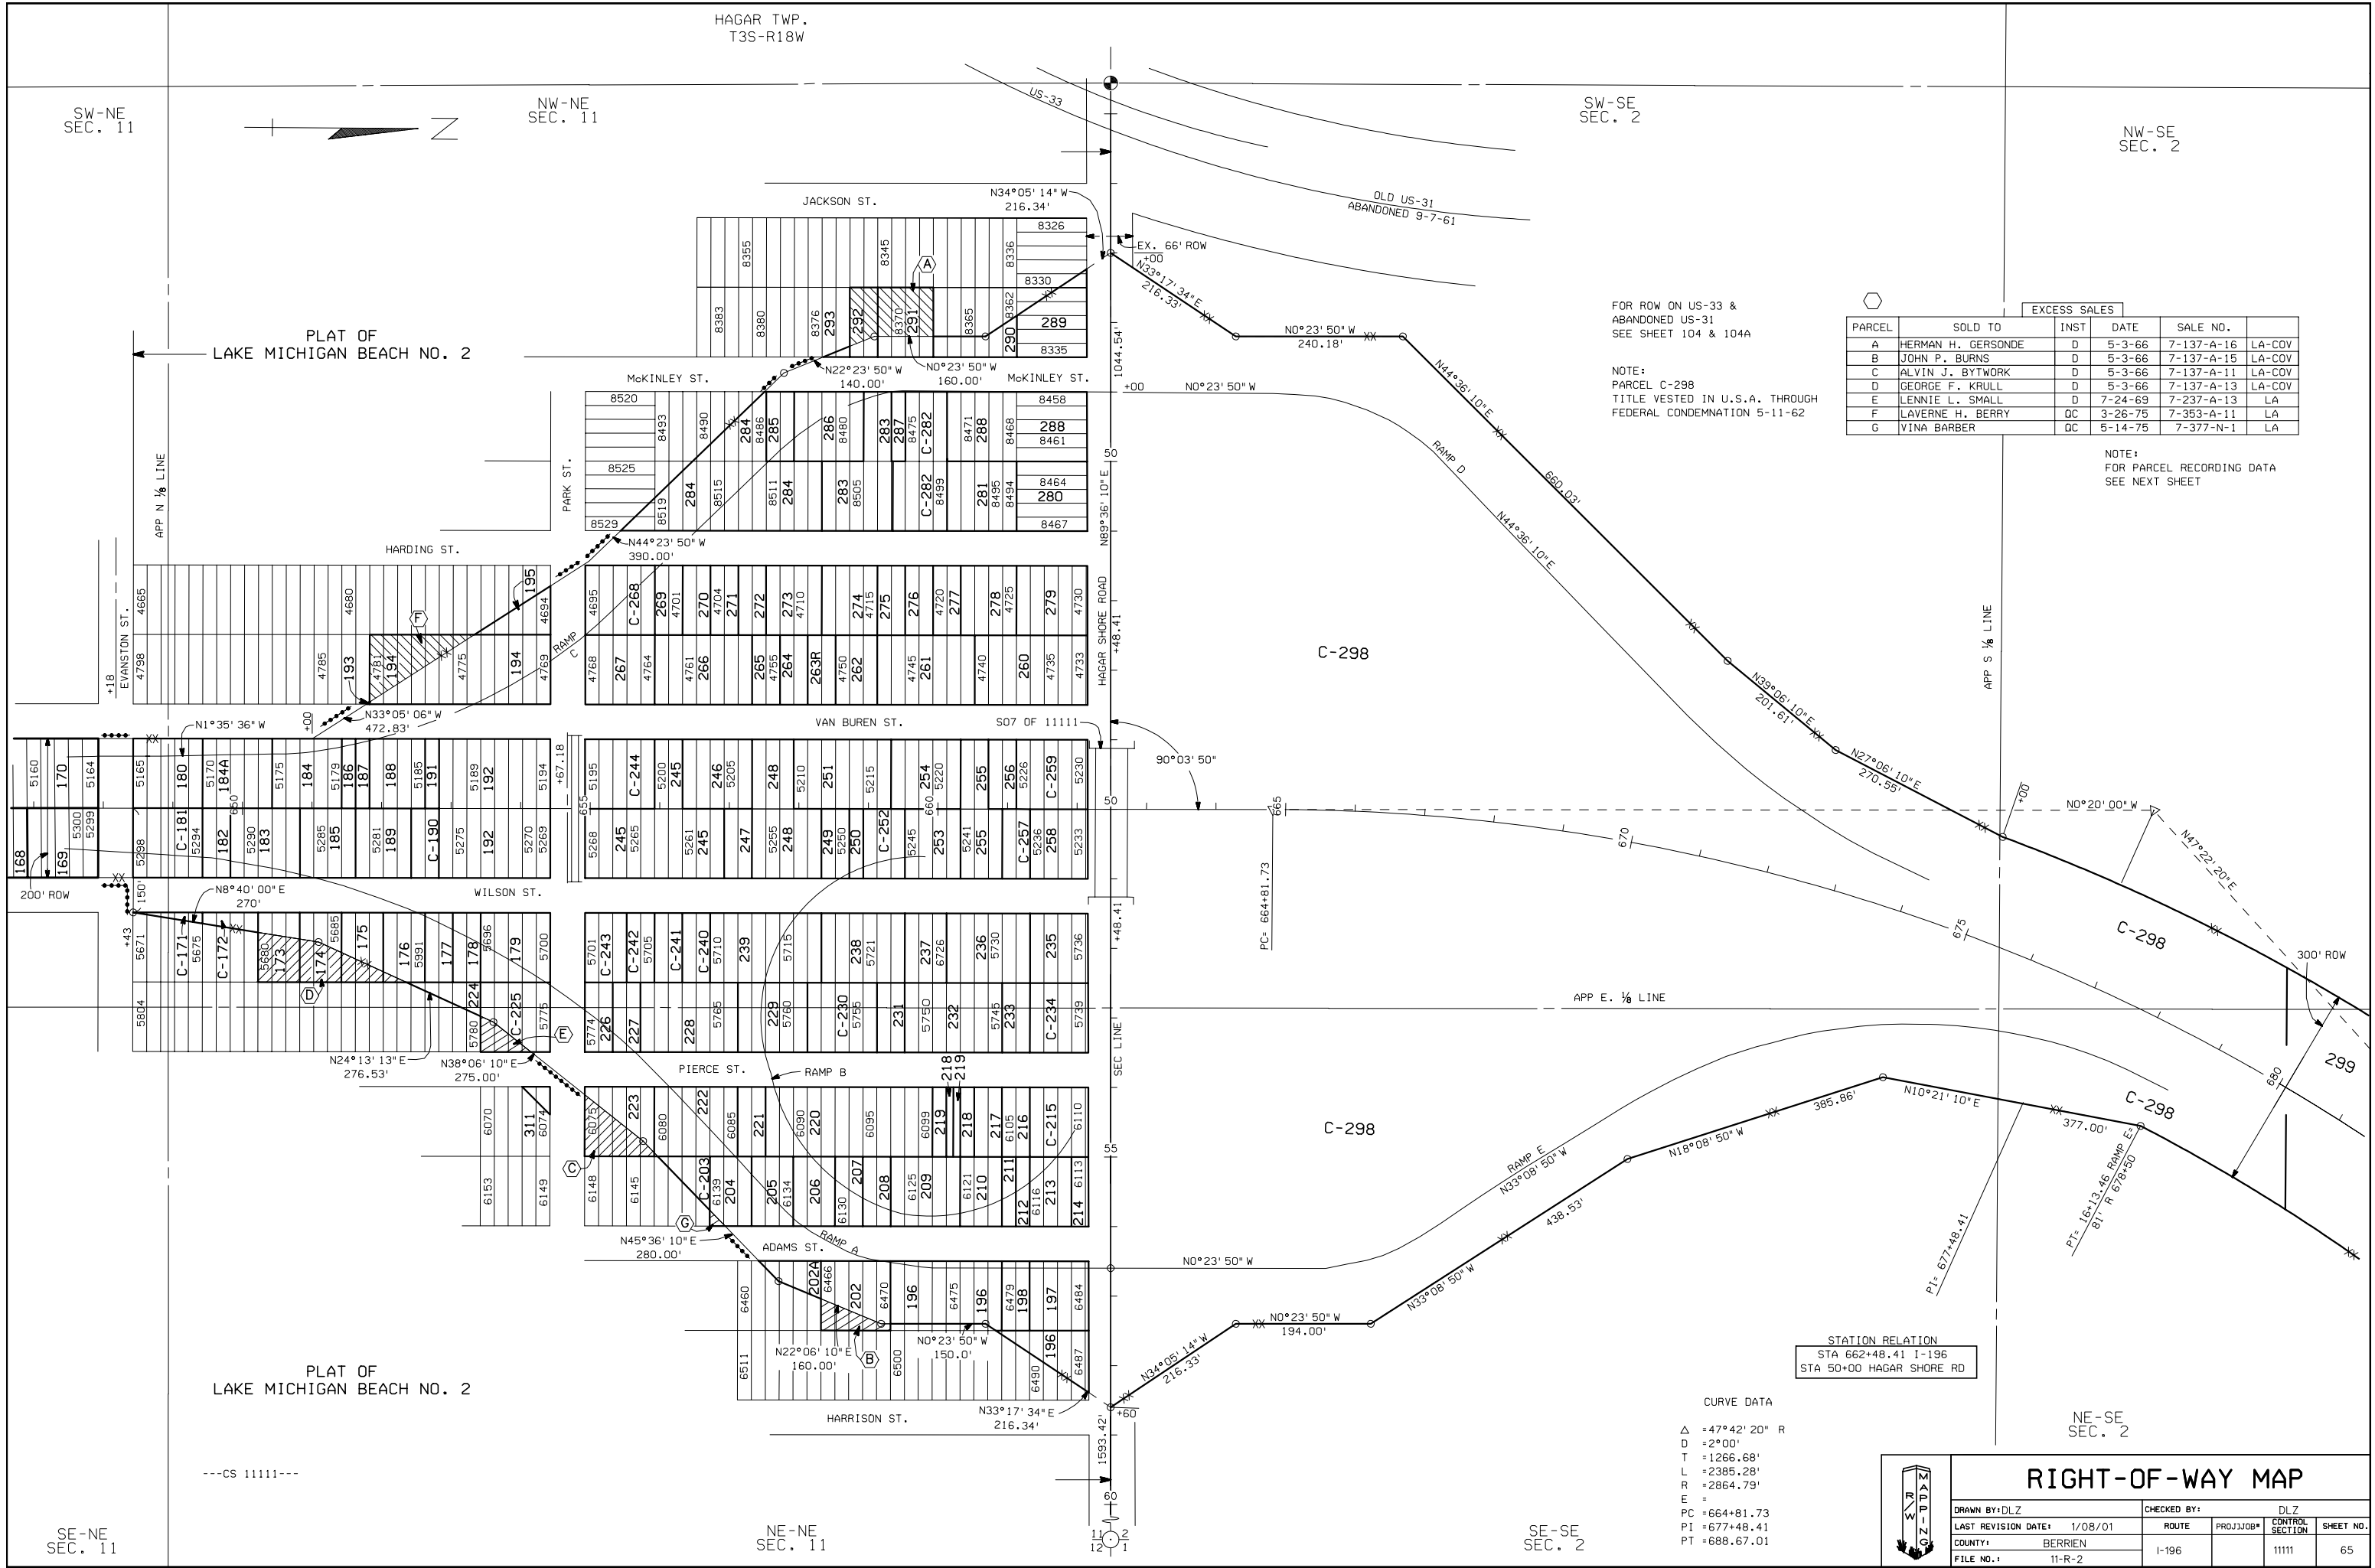

EXCESS SALES					
PARCEL	SOLD TO	INST	DATE	SALE NO.	
A	HERMAN H. GERSONDE	D	5-3-66	7-137-A-16	LA-COV
B	JOHN P. BURNS	D	5-3-66	7-137-A-15	LA-COV
C	ALVIN J. BYTWORK	D	5-3-66	7-137-A-11	LA-COV
D	GEORGE F. KRULL	D	5-3-66	7-137-A-13	LA-COV
E	LENNIE L. SMALL	D	7-24-69	7-237-A-13	LA
F	LAVERNE H. BERRY	QC	3-26-75	7-353-A-11	LA
G	VINA BARBER	QC	5-14-75	7-377-N-1	LA

FOR ROW ON US-33 &
ABANDONED US-31
SEE SHEET 104 & 104A

NOTE:
PARCEL C-298
TITLE VESTED IN U.S.A. THROUGH
FEDERAL CONDEMNATION 5-11-62

NOTE:
FOR PARCEL RECORDING DATA
SEE NEXT SHEET

STATION RELATION
STA 662+48.41 I-196
STA 50+00 HAGAR SHORE RD

CURVE DATA

Δ = 47°42' 20" R
D = 2°00'
T = 1266.68'
L = 2385.28'
R = 2864.79'
E =
PC = 664+81.73
PI = 677+48.41
PT = 688.67.01

RIGHT-OF-WAY MAP

DRAWN BY: DLZ		CHECKED BY:		DLZ	
LAST REVISION DATE: 1/08/01		ROUTE		CONTROL SECTION	
COUNTY: BERRIEN		I-196		11111	
FILE NO.: 11-R-2				65	