


Parcel	Grantor	Inst.	Date Recorded	Liber-Page
R	Detroit Trust Co.	G.C.	11-3-39	341-60

The parcels listed below carry the descriptions as outlined on parcel "R". Parcel "R" conveys these parcels to the M.S.H.D.

50	Frank P. Glazier	D	9-26-01	153-367
51	Thomas Wilkinson	"	10-4-01	153-362
52	Frank H. Sweetland	"	9-26-01	153-362
53	"	"	10-4-01	153-376
55	Charles W. Wagner	"	"	153-373
56	Peter Eastemie	"	9-26-01	153-364
57	"	"	1-22-01	151-189
58	John Mohrlok	"	"	151-188
59	Michael Mohrlok	"	10-4-01	153-374

* Parcels 55, 56 & 57.
Notice of Claim, by Consumers Power Co. under Act 200 of the Public Acts of Michigan for 1945, in Liber 679, Page 456. 11-17-84

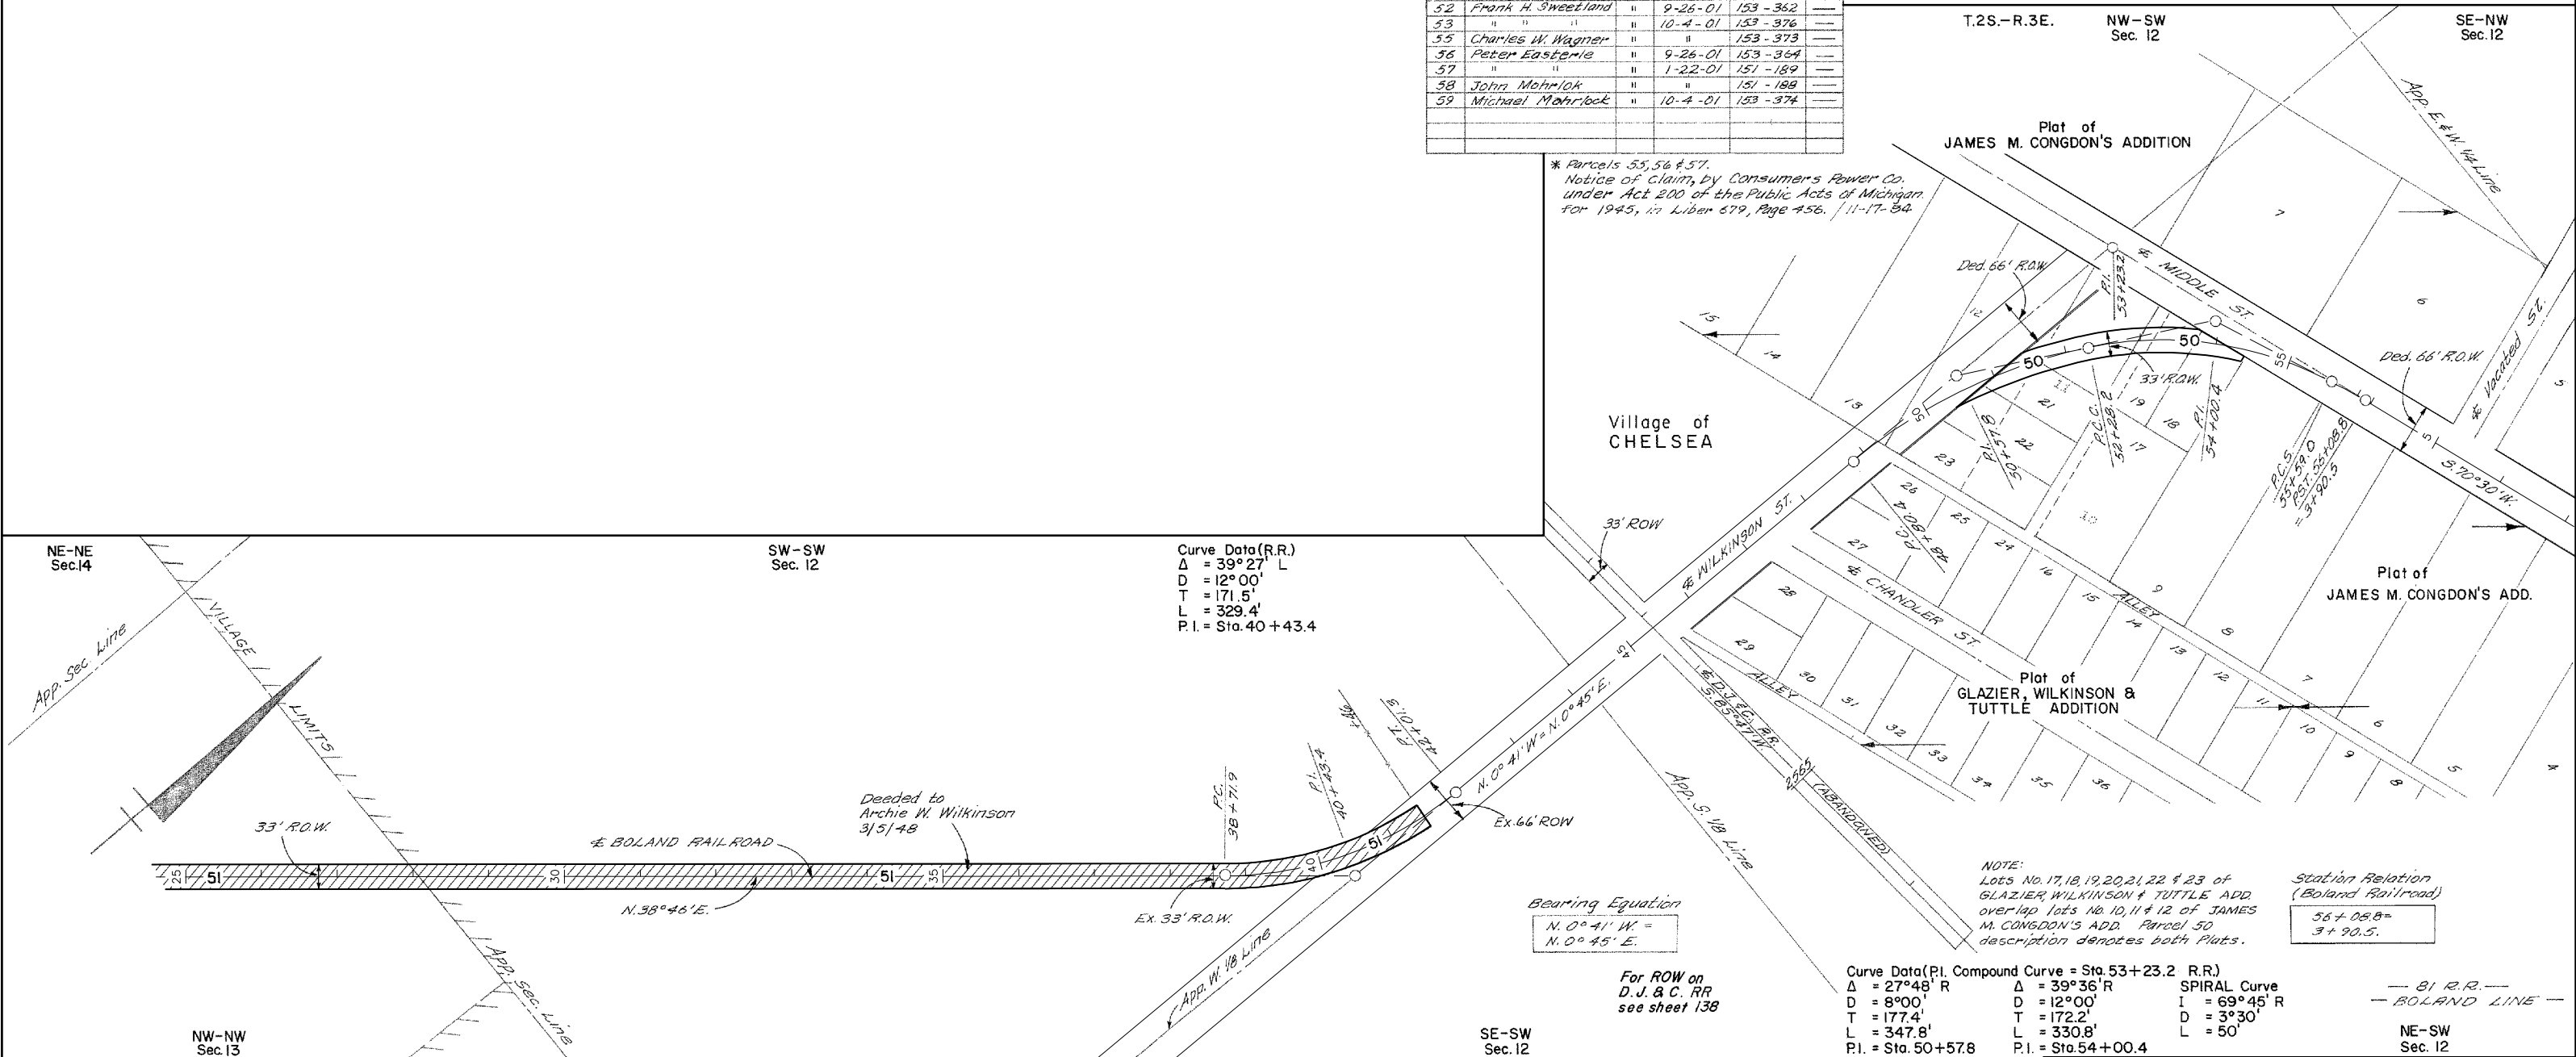

RIGHT-OF-WAY MAP

DRAWN BY: WILCOX	CHECKED BY:
LAST REVISION DATE: APRIL 2005	ROUTE
COUNTY: WASHTENAW	PROJ. JOB: 81-18
FILE NO.: 81-R-1	CONTROL SECTION: BOLAND R.R.
	SHEET NO.: 139A