


1 2 

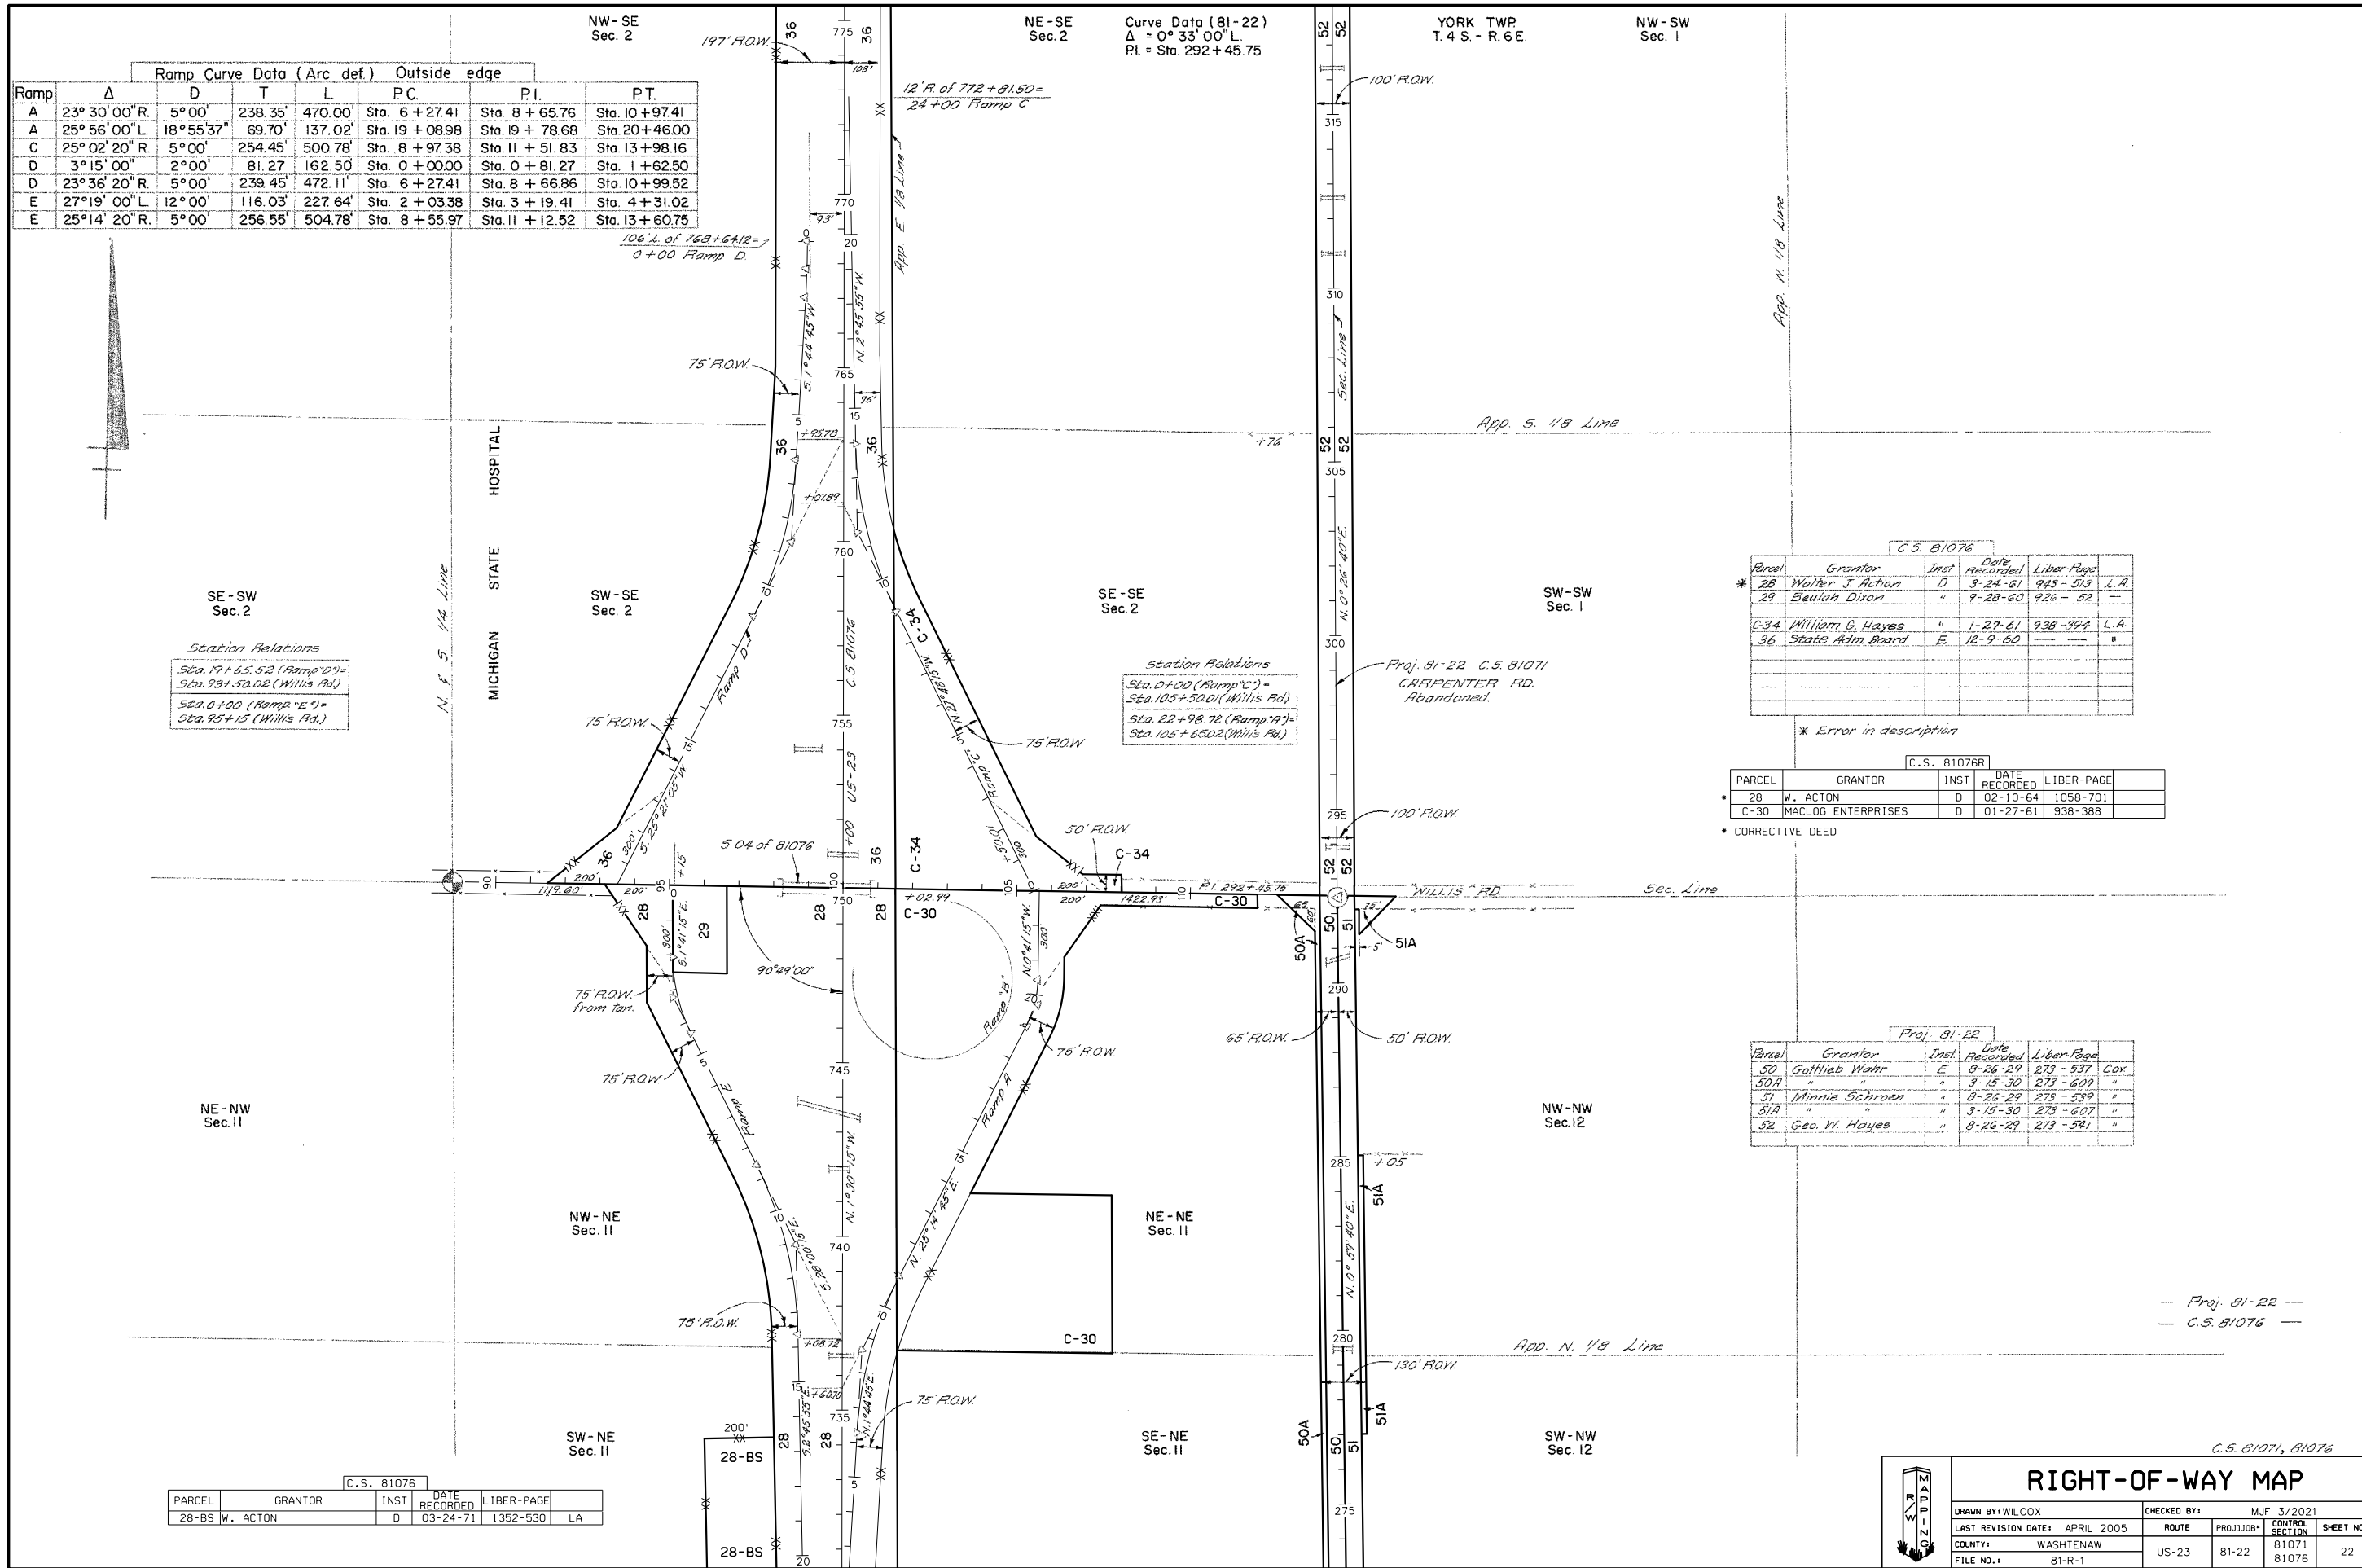

Ramp Curve Data (Arc def.) Outside edge							
Ramp	Δ	D	T	L	P.C.	P.I.	P.T.
A	23° 30' 00" R.	5° 00'	238.35'	470.00'	Sta. 6 + 27.41	Sta. 8 + 65.76	Sta. 10 + 97.41
A	25° 56' 00" L.	18° 55' 37"	69.70'	137.02'	Sta. 19 + 08.98	Sta. 19 + 78.68	Sta. 20 + 46.00
C	25° 02' 20" R.	5° 00'	254.45'	500.78'	Sta. 8 + 97.38	Sta. 11 + 51.83	Sta. 13 + 98.16
D	3° 15' 00" L.	2° 00'	81.27'	162.50'	Sta. 0 + 00.00	Sta. 0 + 81.27	Sta. 1 + 62.50
D	23° 36' 20" R.	5° 00'	239.45'	472.11'	Sta. 6 + 27.41	Sta. 8 + 66.86	Sta. 10 + 99.52
E	27° 19' 00" L.	12° 00'	116.03'	227.64'	Sta. 2 + 03.38	Sta. 3 + 19.41	Sta. 4 + 31.02
E	25° 14' 20" R.	5° 00'	256.55'	504.78'	Sta. 8 + 55.97	Sta. 11 + 12.52	Sta. 13 + 60.75

Station Relations

Sta. 19 + 65.52 (Ramp "D") =
Sta. 93 + 52.02 (Willis Rd.)
Sta. 0 + 00 (Ramp "E") =
Sta. 95 + 15 (Willis Rd.)

Station Relations

Sta. 0 + 00 (Ramp "C") =
Sta. 105 + 50.01 (Willis Rd.)
Sta. 22 + 98.72 (Ramp "E") =
Sta. 105 + 65.02 (Willis Rd.)

C.S. 81076

Parcel	Grantor	Inst.	Date Recorded	Liber-Page	L.R.
* 28	Walter J. Acton	D	3-24-61	943-513	L.R.
29	Bleulah Dixon	"	9-28-60	926-52	"
C-34	William G. Hayes	"	1-27-61	928-394	L.A.
36	State Adm. Board	E	12-9-60	---	"

* Error in description

C.S. 81076R

Parcel	Grantor	Inst.	Date Recorded	Liber-Page
* 28	W. ACTON	D	02-10-64	1058-701
C-30	MACLOG ENTERPRISES	D	01-27-61	938-388

* CORRECTIVE DEED

Proj. 81-22

Parcel	Grantor	Inst.	Date Recorded	Liber-Page	Cor.
50	Gottlieb Wahr	E	8-26-29	273-537	Cor.
50A	"	"	3-15-30	273-609	"
51	Minnie Schroen	"	8-26-29	273-539	"
51A	"	"	3-15-30	273-607	"
52	Geo. W. Hayes	"	8-26-29	273-541	"

C.S. 81076

Parcel	Grantor	Inst.	Date Recorded	Liber-Page	LA
28-BS	W. ACTON	D	03-24-71	1352-530	LA

C.S. 81071, 81076

RIGHT-OF-WAY MAP

DRAWN BY: WILCOX		CHECKED BY: MJF 3/2021	
LAST REVISION DATE: APRIL 2005		ROUTE: PROJ: 81-22	
COUNTY: WASHTENAW		CONTROL SECTION: 81071	
FILE NO.: 81-R-1		SHEET NO.: 22	