


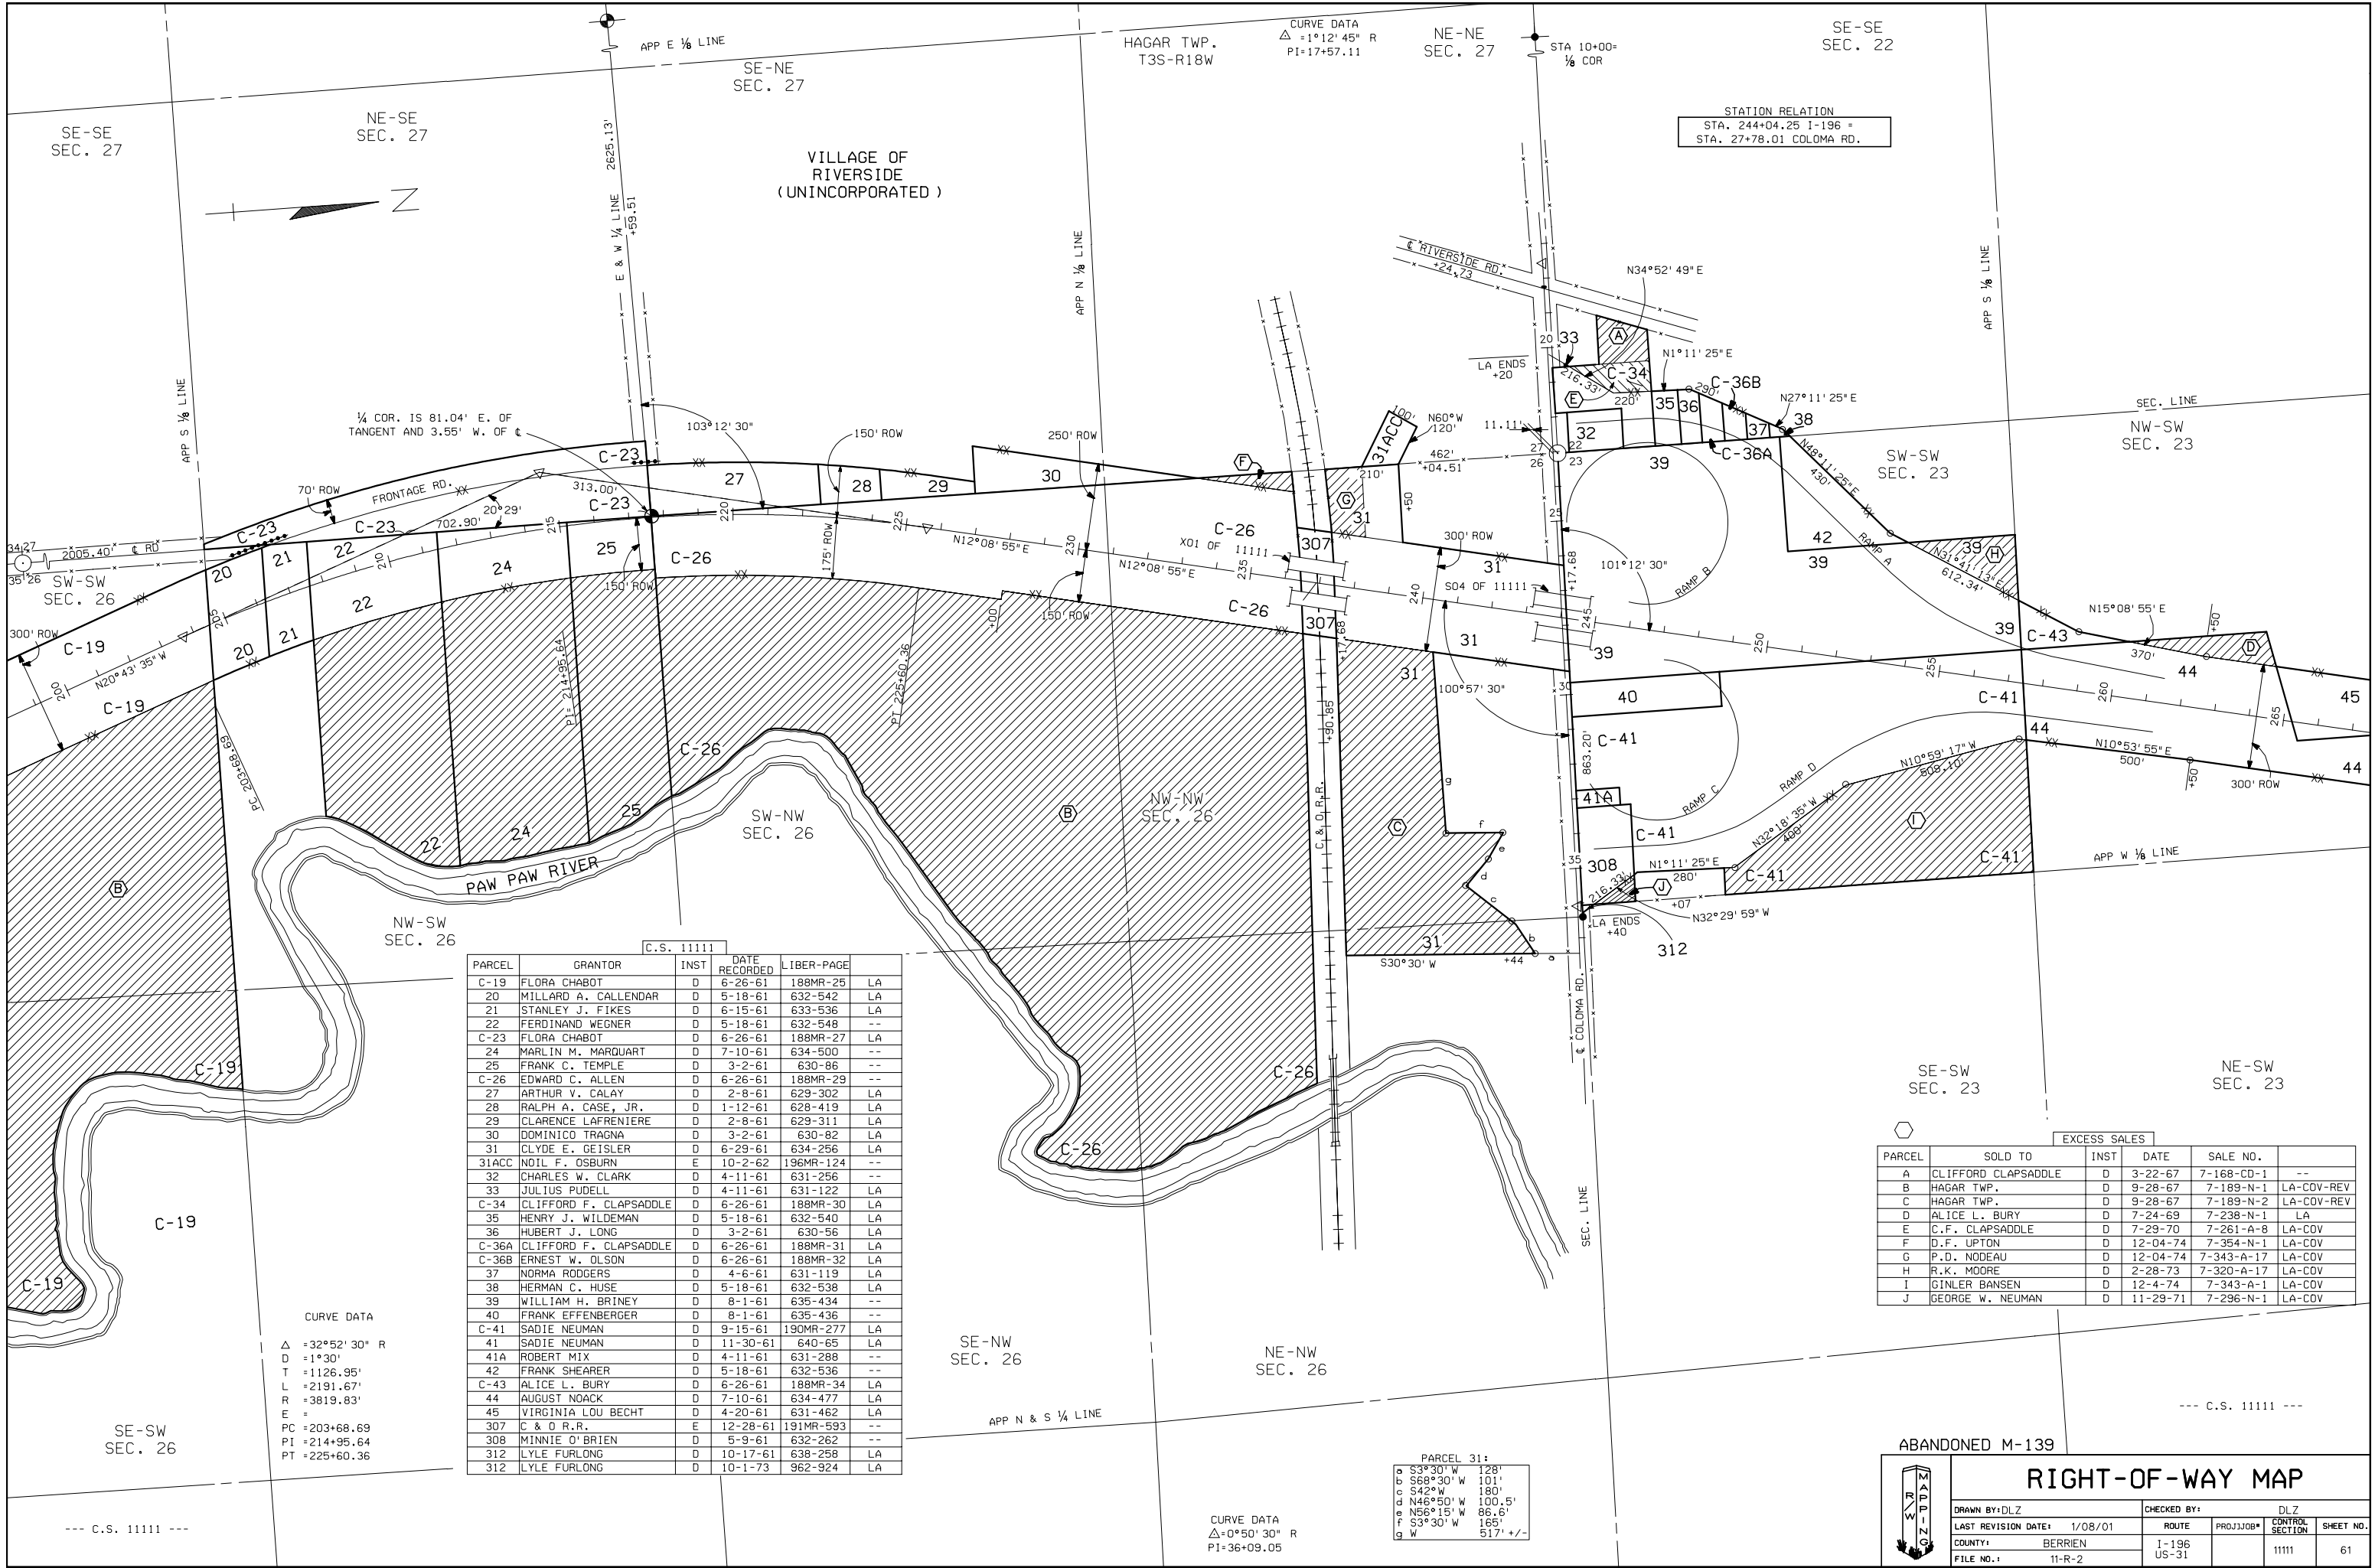

STATION RELATION  
STA. 244+04.25 I-196 =  
STA. 27+78.01 COLOMA RD.

| PARCEL | GRANTOR                | INST | DATE RECORDED | LIBER-PAGE |    |
|--------|------------------------|------|---------------|------------|----|
| C-19   | FLORA CHABOT           | D    | 6-26-61       | 188MR-25   | LA |
| 20     | MILLARD A. CALLENDAR   | D    | 5-18-61       | 632-542    | LA |
| 21     | STANLEY J. FIKES       | D    | 6-15-61       | 633-536    | LA |
| 22     | FERDINAND WEGNER       | D    | 5-18-61       | 632-548    | -- |
| C-23   | FLORA CHABOT           | D    | 6-26-61       | 188MR-27   | LA |
| 24     | MARLIN M. MARQUART     | D    | 7-10-61       | 634-500    | -- |
| 25     | FRANK C. TEMPLE        | D    | 3-2-61        | 630-86     | -- |
| C-26   | EDWARD C. ALLEN        | D    | 6-26-61       | 188MR-29   | -- |
| 27     | ARTHUR V. CALAY        | D    | 2-8-61        | 629-302    | LA |
| 28     | RALPH A. CASE, JR.     | D    | 1-12-61       | 628-419    | LA |
| 29     | CLARENCE LAFRENIERE    | D    | 2-8-61        | 629-311    | LA |
| 30     | DOMINICO TRAGNA        | D    | 3-2-61        | 630-82     | LA |
| 31     | CLYDE E. GEISLER       | D    | 6-29-61       | 634-256    | LA |
| 31ACC  | NOIL F. OSBURN         | E    | 10-2-62       | 196MR-124  | -- |
| 32     | CHARLES W. CLARK       | D    | 4-11-61       | 631-256    | -- |
| 33     | JULIUS PUDELL          | D    | 4-11-61       | 631-122    | LA |
| C-34   | CLIFFORD F. CLAPSADDLE | D    | 6-26-61       | 188MR-30   | LA |
| 35     | HENRY J. WILDEMAN      | D    | 5-18-61       | 632-540    | LA |
| 36     | HUBERT J. LONG         | D    | 3-2-61        | 630-56     | LA |
| C-36A  | CLIFFORD F. CLAPSADDLE | D    | 6-26-61       | 188MR-31   | LA |
| C-36B  | ERNEST W. OLSON        | D    | 6-26-61       | 188MR-32   | LA |
| 37     | NORMA RODGERS          | D    | 4-6-61        | 631-119    | LA |
| 38     | HERMAN C. HUSE         | D    | 5-18-61       | 632-538    | LA |
| 39     | WILLIAM H. BRINEY      | D    | 8-1-61        | 635-434    | -- |
| 40     | FRANK EFFENBERGER      | D    | 8-1-61        | 635-436    | -- |
| C-41   | SADIE NEUMAN           | D    | 9-15-61       | 190MR-277  | LA |
| 41     | SADIE NEUMAN           | D    | 11-30-61      | 640-65     | LA |
| 41A    | ROBERT MIX             | D    | 4-11-61       | 631-288    | -- |
| 42     | FRANK SHEARER          | D    | 5-18-61       | 632-536    | -- |
| C-43   | ALICE L. BURY          | D    | 6-26-61       | 188MR-34   | LA |
| 44     | AUGUST NOACK           | D    | 7-10-61       | 634-477    | LA |
| 45     | VIRGINIA LOU BECHT     | D    | 4-20-61       | 631-462    | LA |
| 307    | C & O R.R.             | E    | 12-28-61      | 191MR-593  | -- |
| 308    | MINNIE O'BRIEN         | D    | 5-9-61        | 632-262    | -- |
| 312    | LYLE FURLONG           | D    | 10-17-61      | 638-258    | LA |
| 312    | LYLE FURLONG           | D    | 10-1-73       | 962-924    | LA |

CURVE DATA  
Δ = 32°52' 30" R  
D = 1°30'  
T = 1126.95'  
L = 2191.67'  
R = 3819.83'  
E =  
PC = 203+68.69  
PI = 214+95.64  
PT = 225+60.36

CURVE DATA  
Δ = 0°50' 30" R  
PI = 36+09.05

PARCEL 31:  
a S3°30' W 128'  
b S68°30' W 101'  
c S42° W 180'  
d N46°50' W 100.5'  
e N56°15' W 86.6'  
f S3°30' W 165'  
g W 517' +/-

| EXCESS SALES |                     |      |          |            |
|--------------|---------------------|------|----------|------------|
| PARCEL       | SOLD TO             | INST | DATE     | SALE NO.   |
| A            | CLIFFORD CLAPSADDLE | D    | 3-22-67  | 7-168-CD-1 |
| B            | HAGAR TWP.          | D    | 9-28-67  | 7-189-N-1  |
| C            | HAGAR TWP.          | D    | 9-28-67  | 7-189-N-2  |
| D            | ALICE L. BURY       | D    | 7-24-69  | 7-238-N-1  |
| E            | C.F. CLAPSADDLE     | D    | 7-29-70  | 7-261-A-8  |
| F            | D.F. UPTON          | D    | 12-04-74 | 7-354-N-1  |
| G            | P.D. NODEAU         | D    | 12-04-74 | 7-343-A-17 |
| H            | R.K. MOORE          | D    | 2-28-73  | 7-320-A-17 |
| I            | GINLER BANSER       | D    | 12-4-74  | 7-343-A-1  |
| J            | GEORGE W. NEUMAN    | D    | 11-29-71 | 7-296-N-1  |

ABANDONED M-139

RIGHT-OF-WAY MAP

DRAWN BY:DLZ  
LAST REVISION DATE: 1/08/01  
COUNTY: BERRIEN  
FILE NO.: 11-R-2

CHECKED BY:  
ROUTE 1-196  
US-31

DLZ  
CONTROL SECTION  
11111

SHEET NO.  
61