


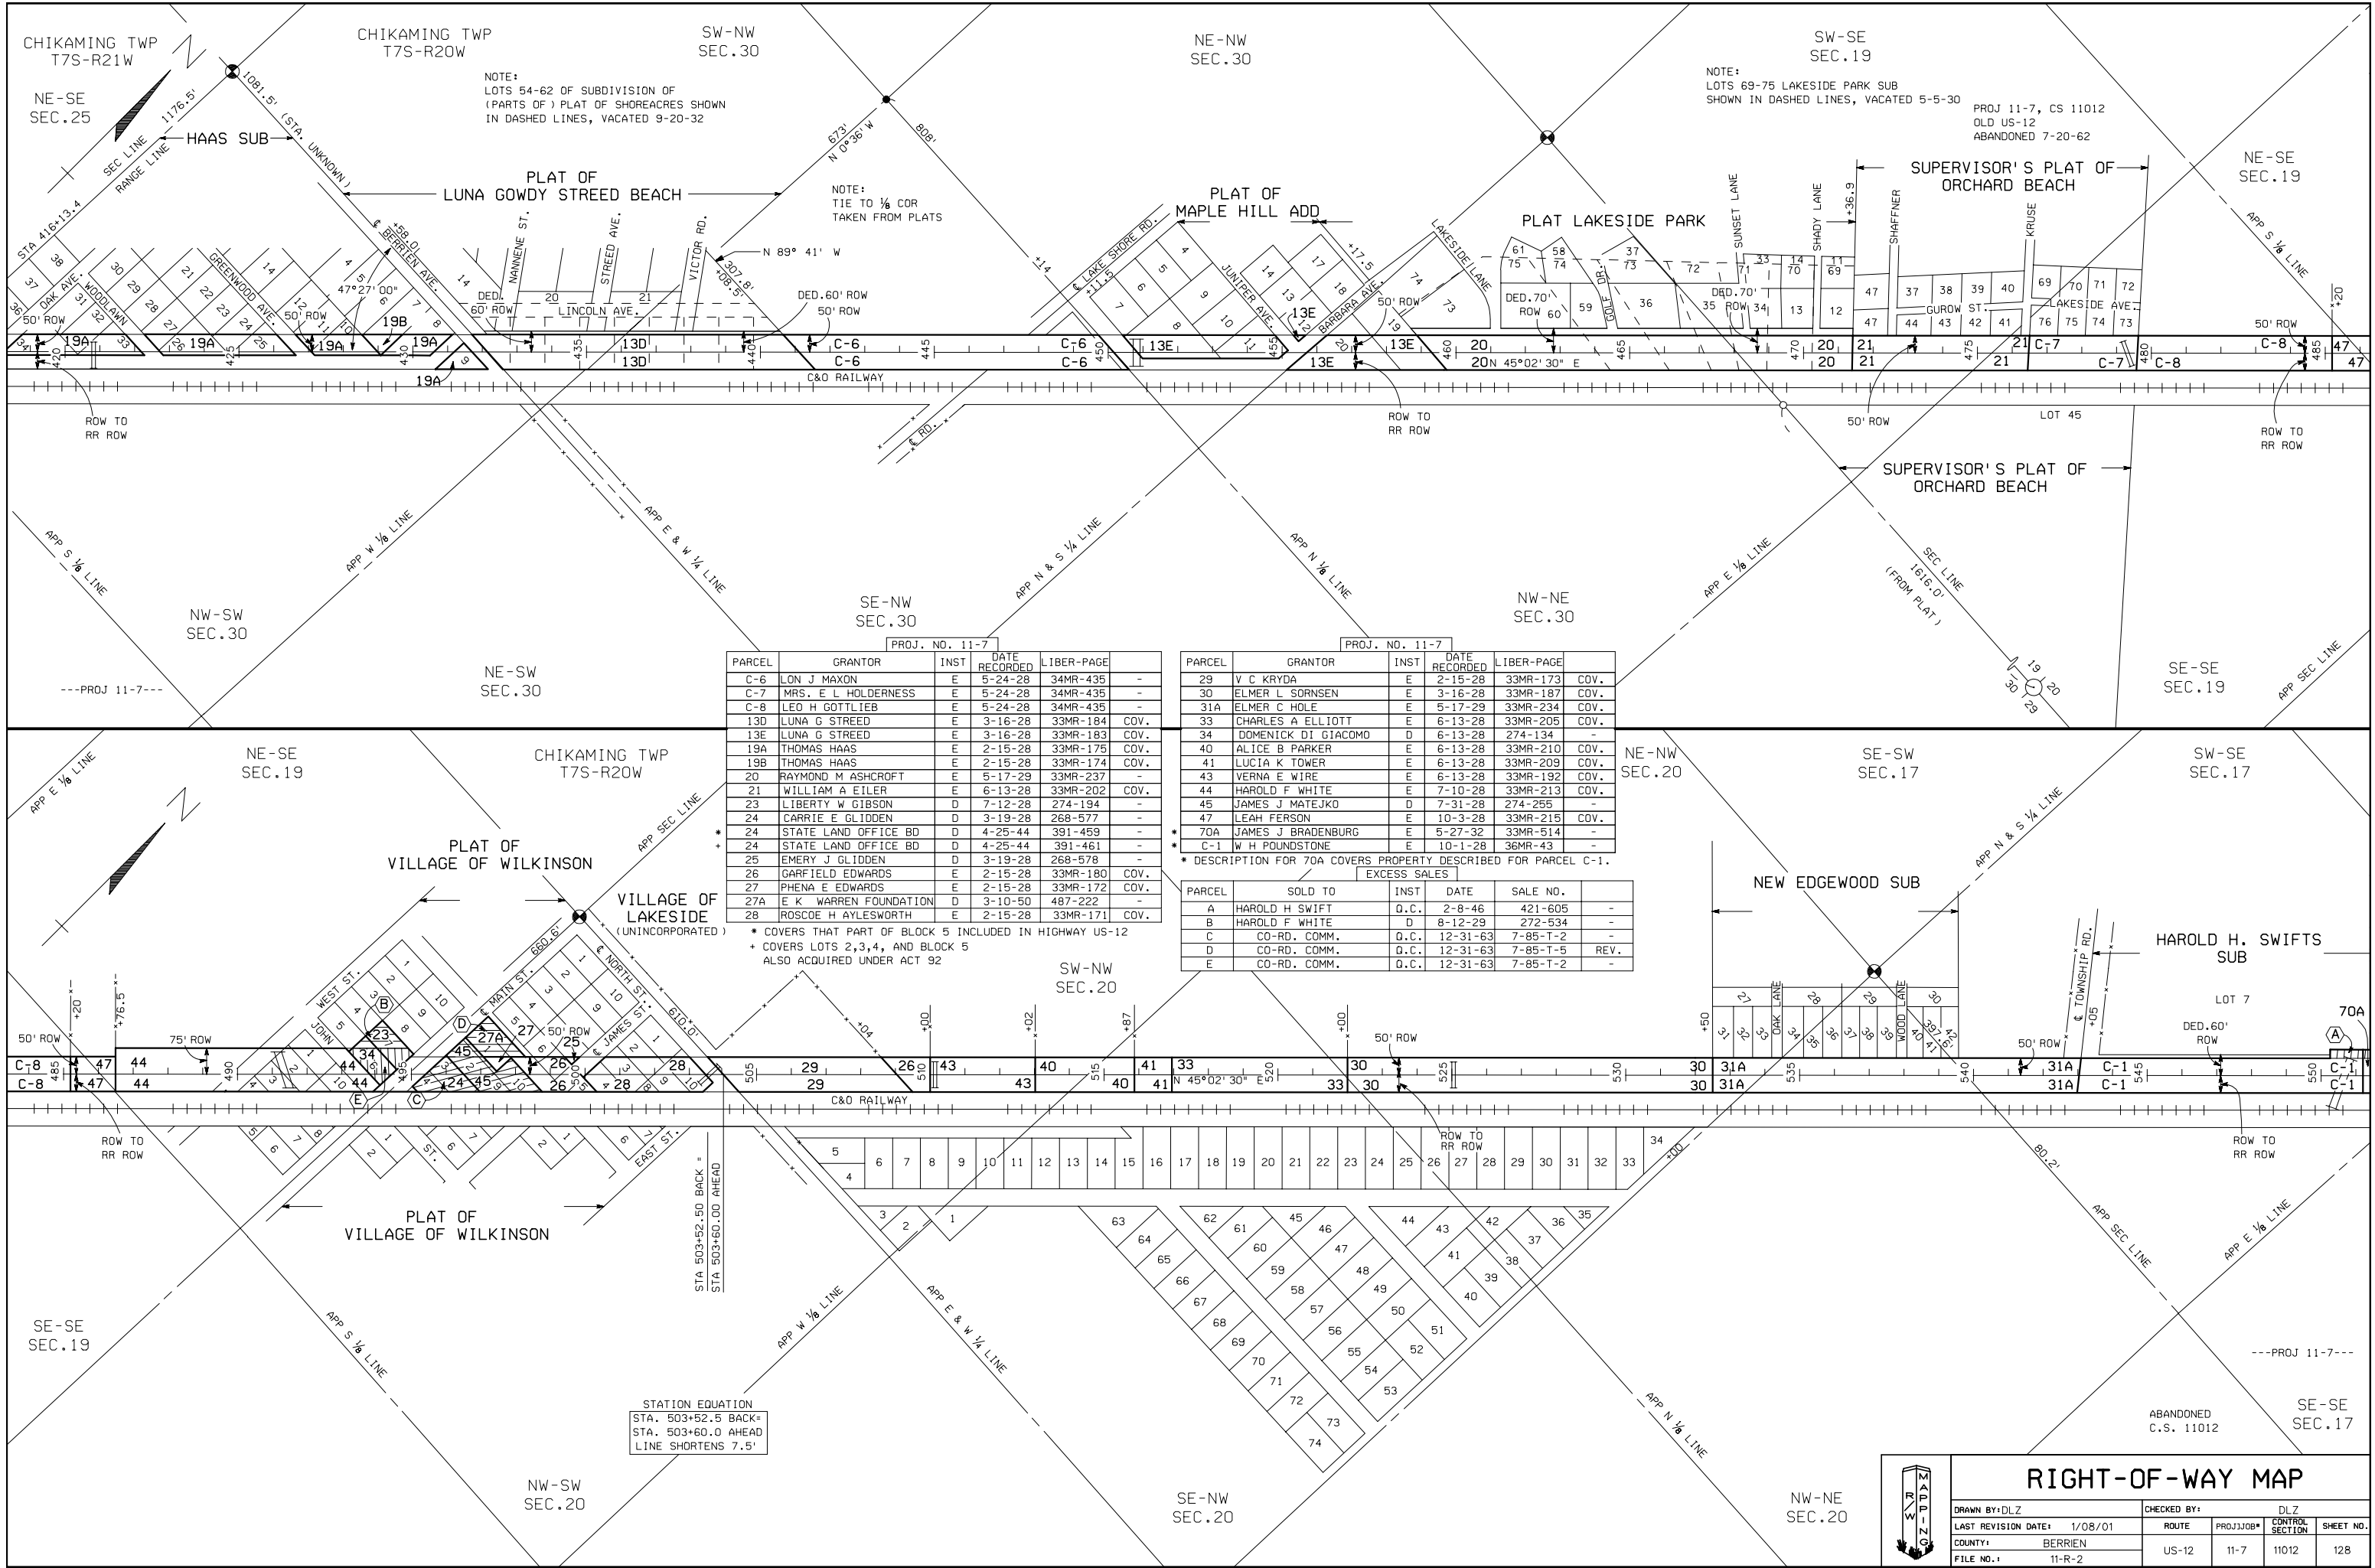

PROJ. NO. 11-7					
PARCEL	GRANTOR	INST	DATE RECORDED	LIBER-PAGE	
C-6	LON J MAXON	E	5-24-28	34MR-435	-
C-7	MRS. E L HOLDERNESS	E	5-24-28	34MR-435	-
C-8	LEO H GOTTLIEB	E	5-24-28	34MR-435	-
13D	LUNA G STREED	E	3-16-28	33MR-184	COV.
13E	LUNA G STREED	E	3-16-28	33MR-183	COV.
19A	THOMAS HAAS	E	2-15-28	33MR-175	COV.
19B	THOMAS HAAS	E	2-15-28	33MR-174	COV.
20	RAYMOND M ASHCROFT	E	5-17-29	33MR-237	-
21	WILLIAM A EILER	E	6-13-28	33MR-202	COV.
23	LIBERTY W GIBSON	D	7-12-28	274-194	-
24	CARRIE E GLIDDEN	D	3-19-28	268-577	-
24	STATE LAND OFFICE BD	D	4-25-44	391-459	-
24	STATE LAND OFFICE BD	D	4-25-44	391-461	-
25	EMERY J GLIDDEN	D	3-19-28	268-578	-
26	GARFIELD EDWARDS	E	2-15-28	33MR-180	COV.
27	PHENA E EDWARDS	E	2-15-28	33MR-172	COV.
27A	E K WARREN FOUNDATION	D	3-10-50	487-222	-
28	ROSCOE H AYLESWORTH	E	2-15-28	33MR-171	COV.

PROJ. NO. 11-7					
PARCEL	GRANTOR	INST	DATE RECORDED	LIBER-PAGE	
29	V C KRYDA	E	2-15-28	33MR-173	COV.
30	ELMER L SORNSSEN	E	3-16-28	33MR-187	COV.
31A	ELMER C HOLE	E	5-17-29	33MR-234	COV.
33	CHARLES A ELLIOTT	E	6-13-28	33MR-205	COV.
34	DOMENICK DI GIACOMO	D	6-13-28	274-134	-
40	ALICE B PARKER	E	6-13-28	33MR-210	COV.
41	LUCIA K TOWER	E	6-13-28	33MR-209	COV.
43	VERNA E WIRE	E	6-13-28	33MR-192	COV.
44	HAROLD F WHITE	E	7-10-28	33MR-213	COV.
45	JAMES J MATEJKO	D	7-31-28	274-255	-
47	LEAH FERSON	E	10-3-28	33MR-215	COV.
70A	JAMES J BRADENBURG	E	5-27-32	33MR-514	-
C-1	W H POUNDSTONE	E	10-1-28	36MR-43	-

EXCESS SALES					
PARCEL	SOLD TO	INST	DATE	SALE NO.	
A	HAROLD H SWIFT	D.C.	2-8-46	421-605	-
B	HAROLD F WHITE	D	8-12-29	272-534	-
C	CO-RO. COMM.	D.C.	12-31-63	7-85-T-2	-
D	CO-RO. COMM.	D.C.	12-31-63	7-85-T-5	REV.
E	CO-RO. COMM.	D.C.	12-31-63	7-85-T-2	-

* COVERS THAT PART OF BLOCK 5 INCLUDED IN HIGHWAY US-12
+ COVERS LOTS 2,3,4, AND BLOCK 5
ALSO ACQUIRED UNDER ACT 92

PROJ 11-7, CS 11012
OLD US-12
ABANDONED 7-20-62

STATION EQUATION
STA. 503+52.5 BACK=
STA. 503+60.0 AHEAD
LINE SHORTENS 7.5'

DRAWN BY:DLZ

CHECKED BY:

ROUTE

PROJ/JOB#

COUNTY:

FILE NO.:

1/08/01

US-12

BERRIEN

11-R-2

DLZ

CONTROL SECTION

11012

SHEET NO.

128

RIGHT-OF-WAY MAP

ABANDONED C.S. 11012