


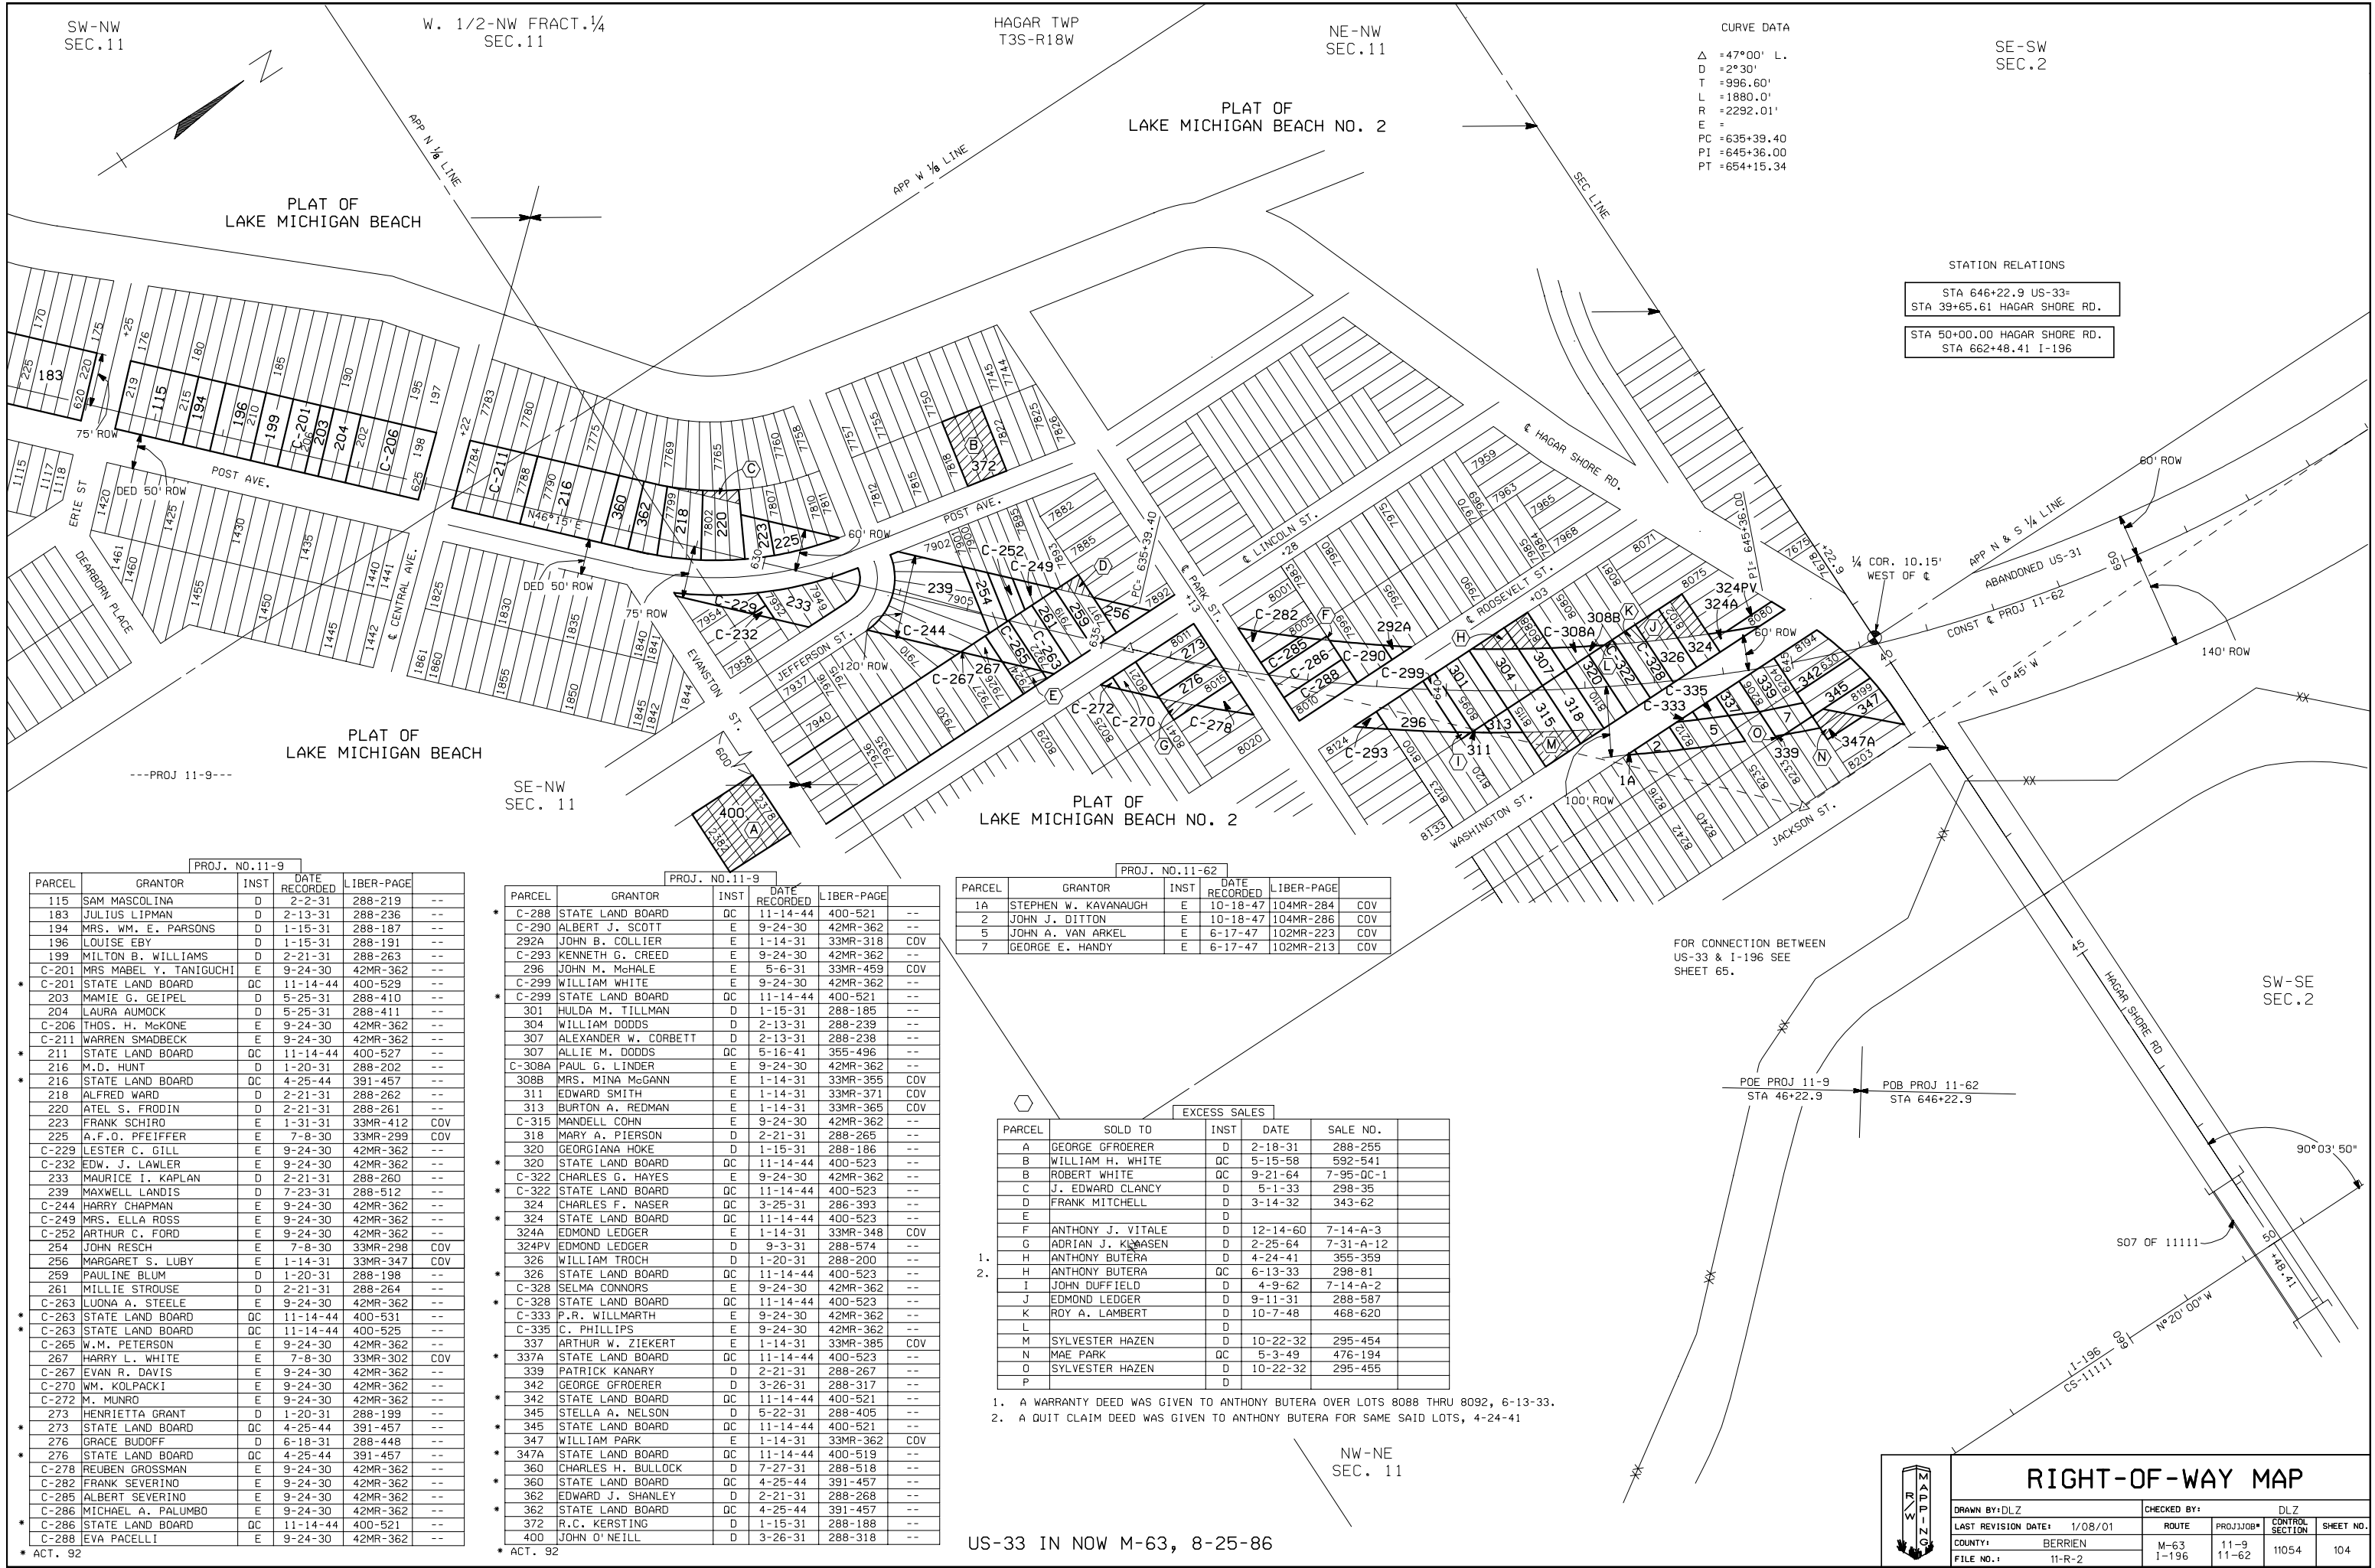

CURVE DATA
Δ = 47°00' L.
D = 2°30'
T = 996.60'
L = 1880.0'
R = 2292.01'
E =
PC = 635+39.40
PI = 645+36.00
PT = 654+15.34

STATION RELATIONS
STA 646+22.9 US-33=
STA 39+65.61 HAGAR SHORE RD.
STA 50+00.00 HAGAR SHORE RD.
STA 662+48.41 I-196

PROJ. NO.11-9				
PARCEL	GRANTOR	INST	DATE RECORDED	LIBER-PAGE
115	SAM MASCOLINA	D	2-2-31	288-219
183	JULIUS LIPMAN	D	2-13-31	288-236
194	MRS. WM. E. PARSONS	D	1-15-31	288-187
196	LOUISE EBY	D	1-15-31	288-191
199	MILTON B. WILLIAMS	D	2-21-31	288-263
C-201	MRS MABEL Y. TANIGUCHI	E	9-24-30	42MR-362
C-201	STATE LAND BOARD	QC	11-14-44	400-529
203	MAMIE G. GEIPEL	D	5-25-31	288-410
204	LAURA AUMOCK	D	5-25-31	288-411
C-206	THOS. H. MCKONE	E	9-24-30	42MR-362
C-211	WARREN SMADBECK	E	9-24-30	42MR-362
211	STATE LAND BOARD	QC	11-14-44	400-527
216	M.D. HUNT	D	1-20-31	288-202
216	STATE LAND BOARD	QC	4-25-44	391-457
218	ALFRED WARD	D	2-21-31	288-262
220	ATEL S. FRODIN	D	2-21-31	288-261
223	FRANK SCHIRO	E	1-31-31	33MR-412
225	A.F.O. PFEIFFER	E	7-8-30	33MR-299
C-229	LESTER C. GILL	E	9-24-30	42MR-362
C-232	EDW. J. LAWLER	E	9-24-30	42MR-362
233	MAURICE I. KAPLAN	D	2-21-31	288-260
239	MAXWELL LANDIS	D	7-23-31	288-512
C-244	HARRY CHAPMAN	E	9-24-30	42MR-362
C-249	MRS. ELLA ROSS	E	9-24-30	42MR-362
C-252	ARTHUR C. FORD	E	9-24-30	42MR-362
254	JOHN RESCH	E	7-8-30	33MR-298
256	MARGARET S. LUBY	E	1-14-31	33MR-347
259	PAULINE BLUM	D	1-20-31	288-198
261	MILLIE STROUSE	D	2-21-31	288-264
C-263	LUONA A. STEELE	E	9-24-30	42MR-362
C-263	STATE LAND BOARD	QC	11-14-44	400-531
C-263	STATE LAND BOARD	QC	11-14-44	400-525
C-265	W.M. PETERSON	E	9-24-30	42MR-362
267	HARRY L. WHITE	E	7-8-30	33MR-302
C-267	EVAN R. DAVIS	E	9-24-30	42MR-362
C-270	WM. KOLPACKI	E	9-24-30	42MR-362
C-272	M. MUNRO	E	9-24-30	42MR-362
273	HENRIETTA GRANT	D	1-20-31	288-199
273	STATE LAND BOARD	QC	4-25-44	391-457
276	GRACE BUDDOFF	D	6-18-31	288-448
276	STATE LAND BOARD	QC	4-25-44	391-457
C-278	REUBEN GROSSMAN	E	9-24-30	42MR-362
C-282	FRANK SEVERINO	E	9-24-30	42MR-362
C-285	ALBERT SEVERINO	E	9-24-30	42MR-362
C-286	MICHAEL A. PALUMBO	E	9-24-30	42MR-362
C-286	STATE LAND BOARD	QC	11-14-44	400-521
C-288	EVA PACELLI	E	9-24-30	42MR-362

PROJ. NO.11-9				
PARCEL	GRANTOR	INST	DATE RECORDED	LIBER-PAGE
C-288	STATE LAND BOARD	QC	11-14-44	400-521
C-290	ALBERT J. SCOTT	E	9-24-30	42MR-362
292A	JOHN B. COLLIER	E	1-14-31	33MR-318
C-293	KENNETH G. CREED	E	9-24-30	42MR-362
296	JOHN M. McHALE	E	5-6-31	33MR-459
C-299	WILLIAM WHITE	E	9-24-30	42MR-362
C-299	STATE LAND BOARD	QC	11-14-44	400-521
301	HULDA M. TILLMAN	D	1-15-31	288-185
304	WILLIAM DODDS	D	2-13-31	288-239
307	ALEXANDER W. CORBETT	D	2-13-31	288-238
307	ALLIE M. DODDS	QC	5-16-41	355-496
C-308A	PAUL G. LINDER	E	9-24-30	42MR-362
308B	MRS. MINA McGANN	E	1-14-31	33MR-355
311	EDWARD SMITH	E	1-14-31	33MR-371
313	BURTON A. REDMAN	E	1-14-31	33MR-365
C-315	MANDELL COHN	E	9-24-30	42MR-362
318	MARY A. PIERSON	D	2-21-31	288-265
320	GEORGIANA HOKE	D	1-15-31	288-186
320	STATE LAND BOARD	QC	11-14-44	400-523
C-322	CHARLES G. HAYES	E	9-24-30	42MR-362
C-322	STATE LAND BOARD	QC	11-14-44	400-523
324	CHARLES F. NASER	QC	3-25-31	286-393
324	STATE LAND BOARD	QC	11-14-44	400-523
324A	EDMOND LEDGER	E	1-14-31	33MR-348
324PV	EDMOND LEDGER	D	9-3-31	288-574
326	WILLIAM TROCH	D	1-20-31	288-200
326	STATE LAND BOARD	QC	11-14-44	400-523
C-328	SELMA CONNORS	E	9-24-30	42MR-362
C-328	STATE LAND BOARD	QC	11-14-44	400-523
C-333	P.R. WILLMARTH	E	9-24-30	42MR-362
C-335	C. PHILLIPS	E	9-24-30	42MR-362
337	ARTHUR W. ZIEKERT	E	1-14-31	33MR-385
337A	STATE LAND BOARD	QC	11-14-44	400-523
339	PATRICK KANARY	D	2-21-31	288-267
342	GEORGE GFROERER	D	3-26-31	288-317
342	STATE LAND BOARD	QC	11-14-44	400-521
345	STELLA A. NELSON	D	5-22-31	288-405
345	STATE LAND BOARD	QC	11-14-44	400-521
347	WILLIAM PARK	E	1-14-31	33MR-362
347A	STATE LAND BOARD	QC	11-14-44	400-519
360	CHARLES H. BULLOCK	D	7-27-31	288-518
360	STATE LAND BOARD	QC	4-25-44	391-457
362	EDWARD J. SHANLEY	D	2-21-31	288-268
362	STATE LAND BOARD	QC	4-25-44	391-457
372	R.C. KERSTING	D	1-15-31	288-188
400	JOHN O'NEILL	D	3-26-31	288-318

PROJ. NO.11-62				
PARCEL	GRANTOR	INST	DATE RECORDED	LIBER-PAGE
1A	STEPHEN W. KAVANAUGH	E	10-18-47	104MR-284
2	JOHN J. DITTON	E	10-18-47	104MR-286
5	JOHN A. VAN ARKEL	E	6-17-47	102MR-223
7	GEORGE E. HANDY	E	6-17-47	102MR-213

EXCESS SALES				
PARCEL	SOLD TO	INST	DATE	SALE NO.
A	GEORGE GFROERER	D	2-18-31	288-255
B	WILLIAM H. WHITE	QC	5-15-58	592-541
B	ROBERT WHITE	QC	9-21-64	7-95-QC-1
C	J. EDWARD CLANCY	D	5-1-33	298-35
D	FRANK MITCHELL	D	3-14-32	343-62
E		D		
F	ANTHONY J. VITALE	D	12-14-60	7-14-A-3
G	ADRIAN J. KLAASEN	D	2-25-64	7-31-A-12
H	ANTHONY BUTERA	D	4-24-41	355-359
H	ANTHONY BUTERA	QC	6-13-33	298-81
I	JOHN DUFFIELD	D	4-9-62	7-14-A-2
J	EDMOND LEDGER	D	9-11-31	288-587
K	ROY A. LAMBERT	D	10-7-48	468-620
L		D		
M	SYLVESTER HAZEN	D	10-22-32	295-454
N	MAE PARK	QC	5-3-49	476-194
O	SYLVESTER HAZEN	D	10-22-32	295-455
P		D		

- 1. A WARRANTY DEED WAS GIVEN TO ANTHONY BUTERA OVER LOTS 8088 THRU 8092, 6-13-33.
- 2. A QUIT CLAIM DEED WAS GIVEN TO ANTHONY BUTERA FOR SAME SAID LOTS, 4-24-41

RIGHT-OF-WAY MAP

DRAWN BY:DLZ

LAST REVISION DATE: 1/08/01

COUNTY: BERRIEN

FILE NO.: 11-R-2

CHECKED BY:

ROUTE M-63 I-196

PROJ/JOB# 11-9 11-62

CONTROL SECTION 11054

DLZ

SHEET NO. 104