


MANCHESTER TWP.
T4S-R3E

SHARON TWP.
T3S-R3E

CURVE DATA	CURVE DATA	CURVE DATA
SURVEY/CONST. C/L 79671B	SURVEY/CONST. C/L 79671B	SURVEY/CONST. C/L 79671B
Δ = 4°12'08" LT.	Δ = 45°27'09" LT.	Δ = 6°08'45" LT.
D = 1°00'00"	D = 11°27'33"	D = 2°00'00"
T = 210.21'	T = 209.42'	T = 153.80'
L = 420.23'	L = 396.65'	L = 307.31'
R = 5729.65'	R = 500.00'	R = 2864.90'
E = 3.85'	E = 42.09'	E = 4.13'
PC = 189+61.45	PC = 204+79.42	PC = 220+28.68
PI = 191+71.66	PI = 206+88.84	PI = 221+82.48
PT = 193+81.68	PT = 208+76.07	PT = 223+35.98

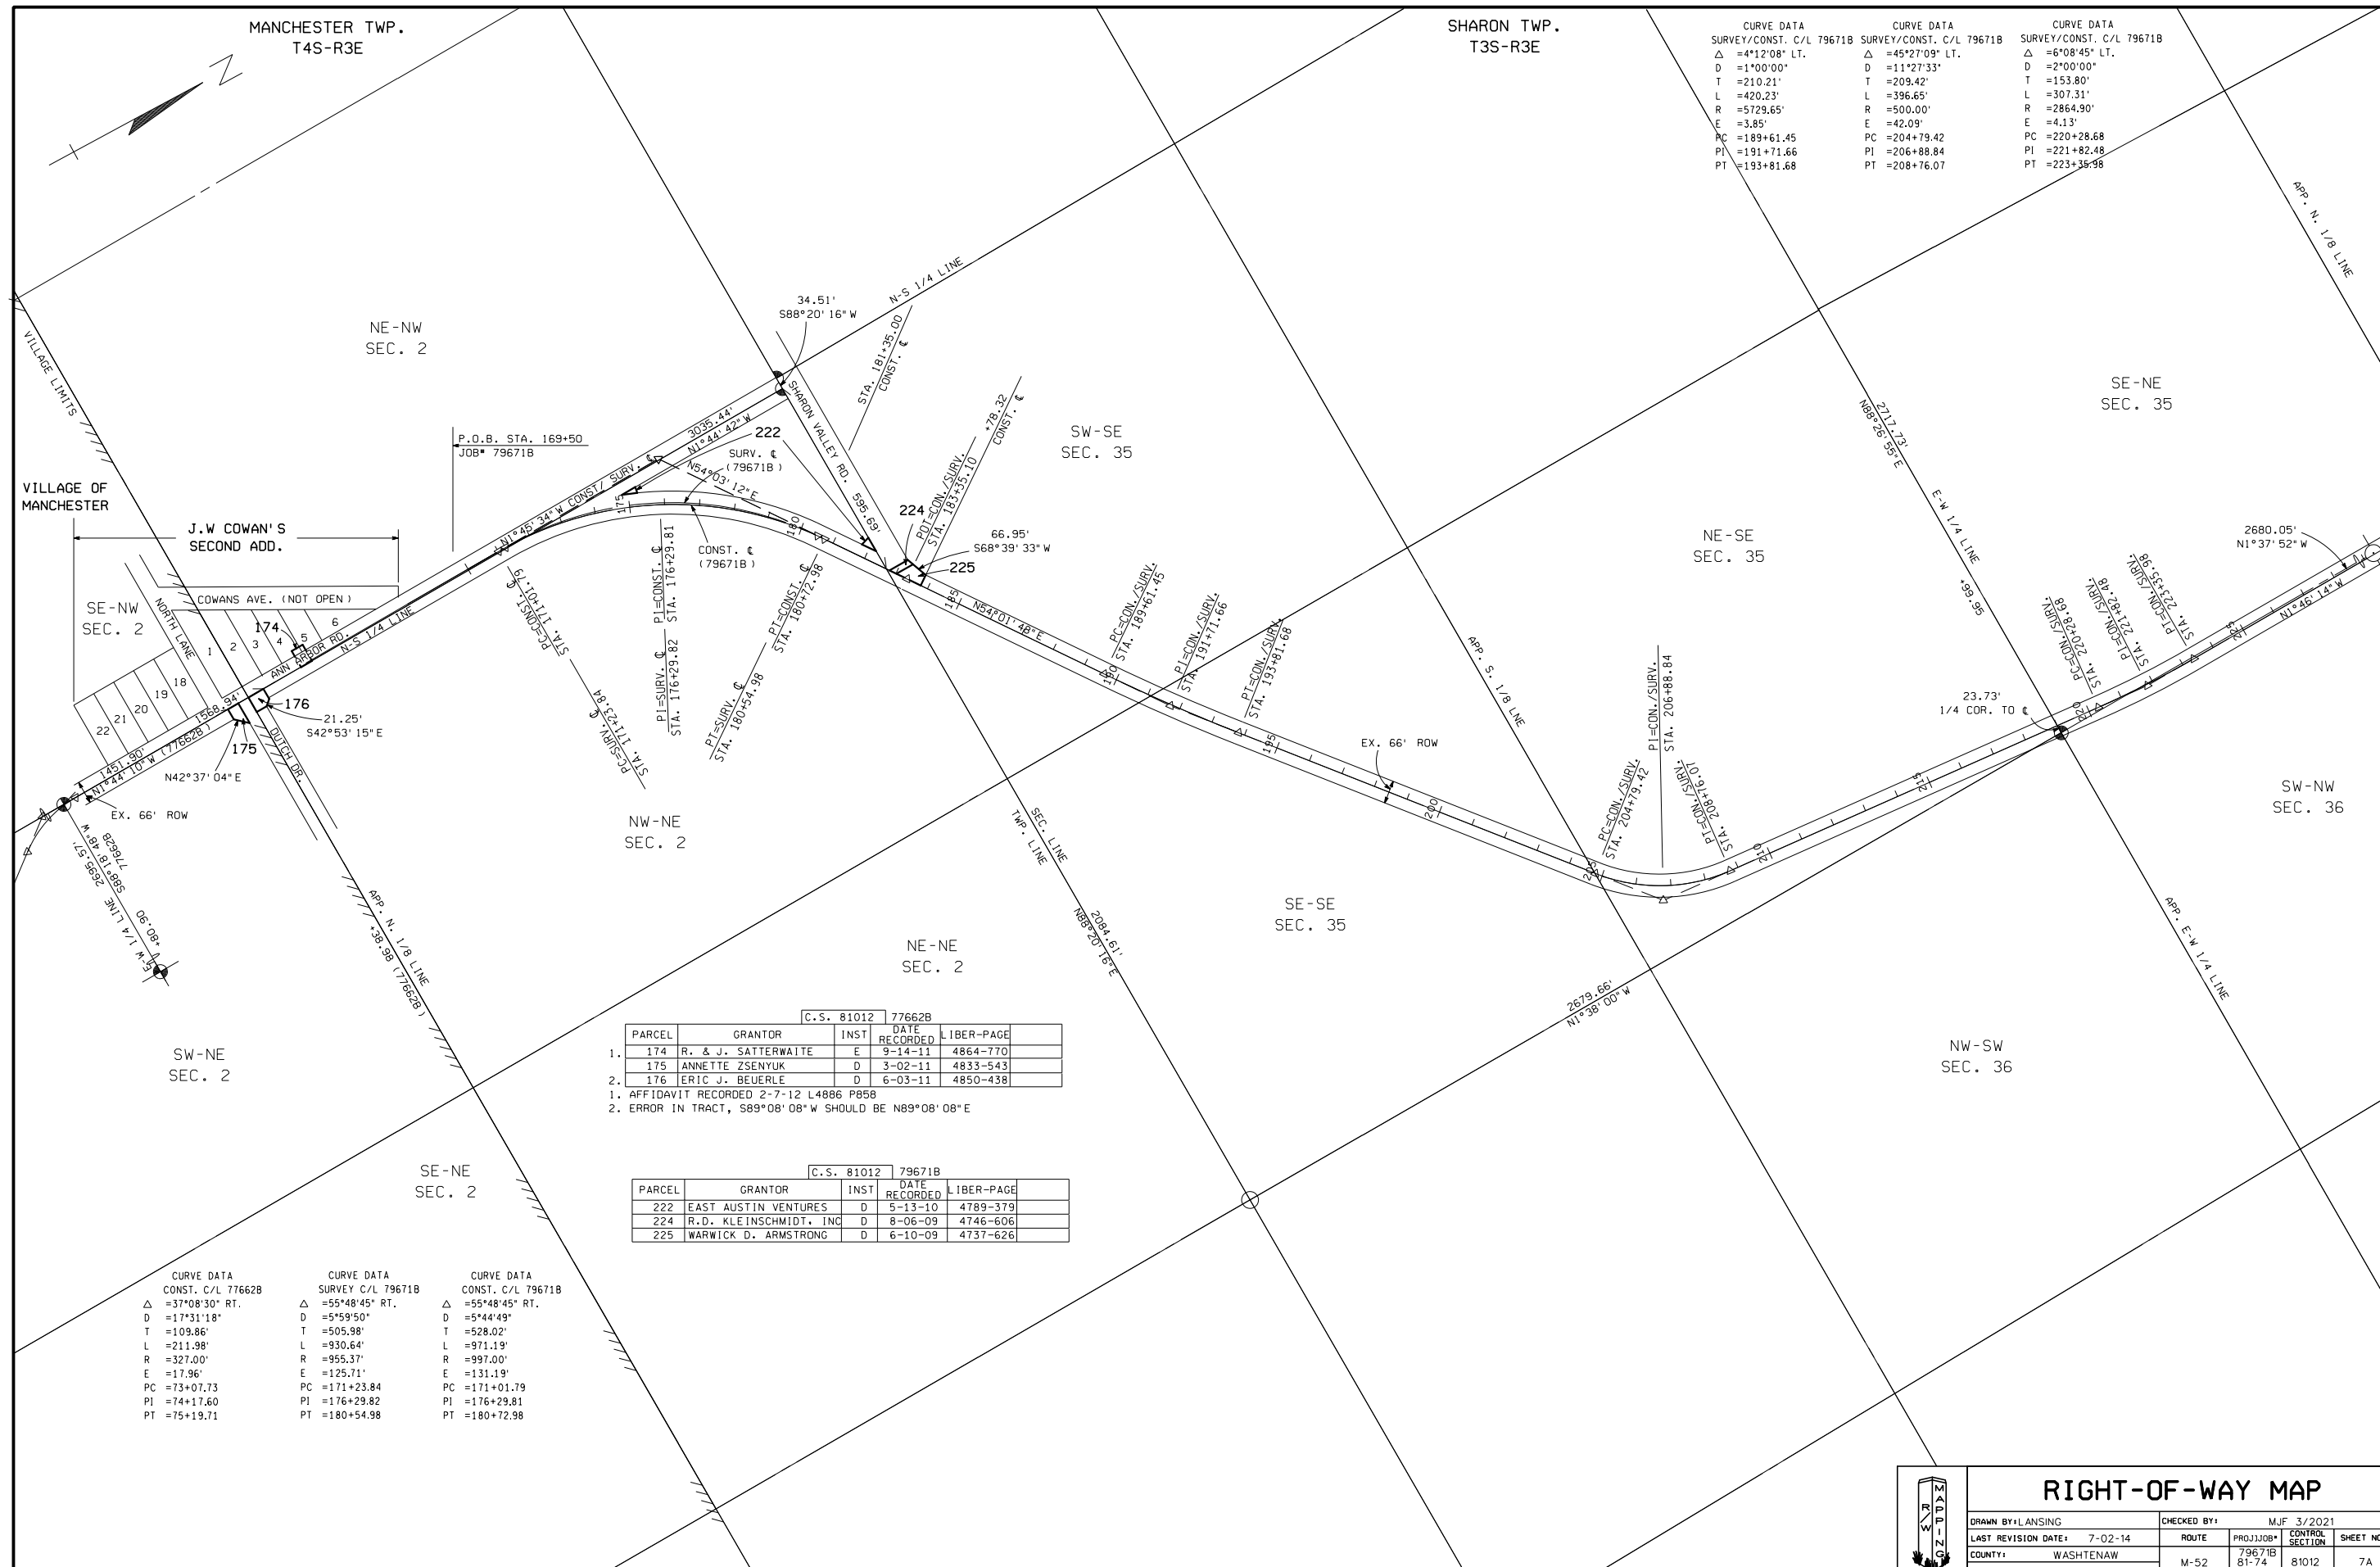

C.S. 81012		77662B		
PARCEL	GRANTOR	INST	DATE RECORDED	LIBER-PAGE
1. 174	R. & J. SATTERWAITE	E	9-14-11	4864-770
175	ANNETTE ZSENYUK	D	3-02-11	4833-543
2. 176	ERIC J. BEUERLE	D	6-03-11	4850-438

1. AFFIDAVIT RECORDED 2-7-12 L4886 P858
2. ERROR IN TRACT, S89°08'08"W SHOULD BE N89°08'08"E

C.S. 81012		79671B		
PARCEL	GRANTOR	INST	DATE RECORDED	LIBER-PAGE
222	EAST AUSTIN VENTURES	D	5-13-10	4789-379
224	R.D. KLEINSCHMIDT, INC	D	8-06-09	4746-606
225	WARWICK D. ARMSTRONG	D	6-10-09	4737-626

CURVE DATA	CURVE DATA	CURVE DATA
CONST. C/L 77662B	SURVEY C/L 79671B	CONST. C/L 79671B
Δ = 37°08'30" RT.	Δ = 55°48'45" RT.	Δ = 55°48'45" RT.
D = 17°31'18"	D = 5°59'50"	D = 5°44'49"
T = 109.86'	T = 505.98'	T = 528.02'
L = 211.98'	L = 930.64'	L = 971.19'
R = 327.00'	R = 955.37'	R = 997.00'
E = 17.96'	E = 125.71'	E = 131.19'
PC = 73+07.73	PC = 171+23.84	PC = 171+01.79
PI = 74+17.60	PI = 176+29.82	PI = 176+29.81
PT = 75+19.71	PT = 180+54.98	PT = 180+72.98

RIGHT-OF-WAY MAP

DRAWN BY: LANSING		CHECKED BY: MJF 3/2021	
LAST REVISION DATE: 7-02-14	ROUTE	PROJ/JOB#	CONTROL SHEET NO.
COUNTY: WASHTENAW	M-52	79671B 81-74	81012 7A
FILE NO. 1		77662B	