


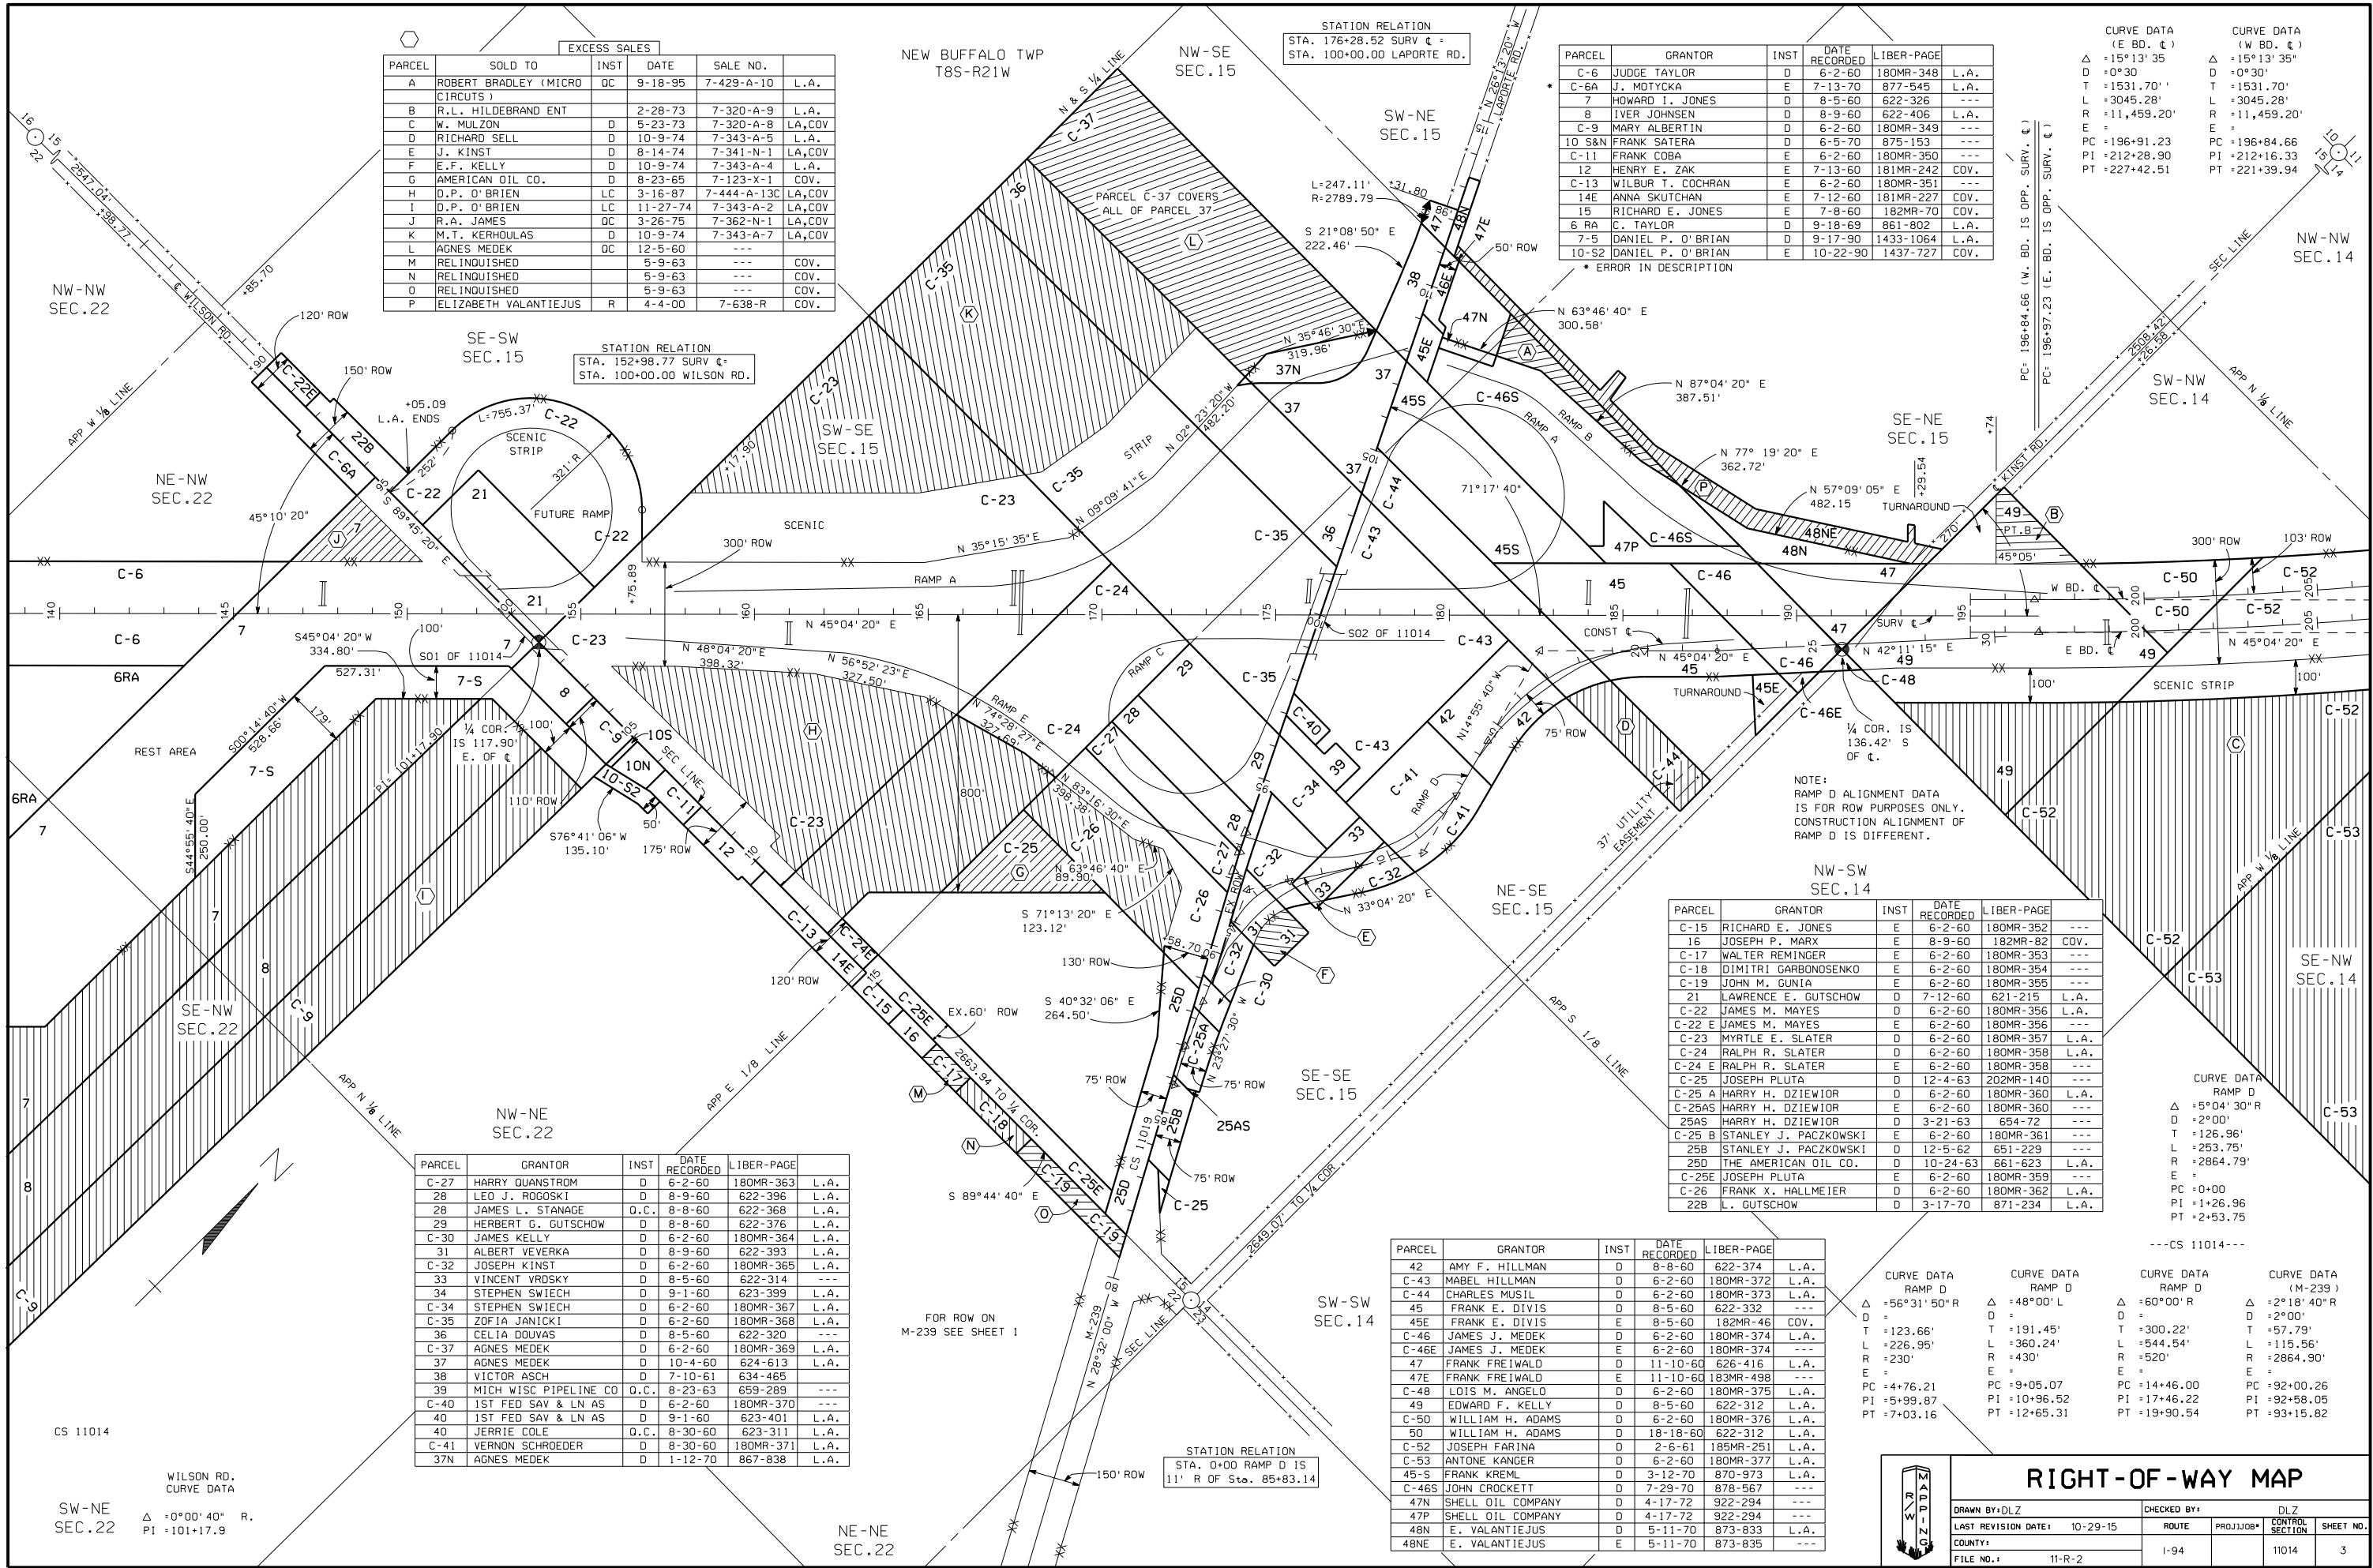

EXCESS SALES				
PARCEL	SOLD TO	INST	DATE	SALE NO.
A	ROBERT BRADLEY (MICRO CIRCUITS)	QC	9-18-95	7-429-A-10
B	R.L. HILDEBRAND ENT		2-28-73	7-320-A-9
C	W. MULZON	D	5-23-73	7-320-A-8
D	RICHARD SELL	D	10-9-74	7-343-A-5
E	J. KINST	D	8-14-74	7-341-N-1
F	E.F. KELLY	D	10-9-74	7-343-A-4
G	AMERICAN OIL CO.	D	8-23-65	7-123-X-1
H	D.P. O'BRIEN	LC	3-16-87	7-444-A-13C
I	D.P. O'BRIEN	LC	11-27-74	7-343-A-2
J	R.A. JAMES	QC	3-26-75	7-362-N-1
K	M.T. KERHOULAS	D	10-9-74	7-343-A-7
L	AGNES MEDEK	QC	12-5-60	---
M	RELINQUISHED		5-9-63	---
N	RELINQUISHED		5-9-63	---
O	RELINQUISHED		5-9-63	---
P	ELIZABETH VALANTIEJUS	R	4-4-00	7-638-R

STATION RELATION	
STA. 152+98.77 SURV. €	
STA. 100+00.00 WILSON RD.	

STATION RELATION	
STA. 176+28.52 SURV. €	
STA. 100+00.00 LAPORTE RD.	

PARCEL	GRANTOR	INST	DATE RECORDED	LIBER-PAGE
C-6	JUDGE TAYLOR	D	6-2-60	180MR-348
C-6A	J. MOTYCKA	E	7-13-70	877-545
7	HOWARD I. JONES	D	8-5-60	622-326
8	IVER JOHNSON	D	8-9-60	622-406
C-9	MARY ALBERTIN	D	6-2-60	180MR-349
10 S&N	FRANK SATERA	D	6-5-70	875-153
C-11	FRANK COBA	E	6-2-60	180MR-350
12	HENRY E. ZAK	E	7-13-60	181MR-242
C-13	WILBUR T. COCHRAN	E	6-2-60	180MR-351
14E	ANNA SKUTCHAN	E	7-12-60	181MR-227
15	RICHARD E. JONES	E	7-8-60	182MR-70
6 RA	C. TAYLOR	D	9-18-69	861-802
7-5	DANIEL P. O'BRIAN	D	9-17-90	1433-1064
10-S2	DANIEL P. O'BRIAN	E	10-22-90	1437-727

CURVE DATA	
(E. BD. €)	(W. BD. €)
Δ = 15°13' 35"	Δ = 15°13' 35"
D = 0°30'	D = 0°30'
T = 1531.70'	T = 1531.70'
L = 3045.28'	L = 3045.28'
R = 11,459.20'	R = 11,459.20'
E =	E =
PC = 196+91.23	PC = 196+84.66
PI = 212+28.90	PI = 212+16.33
PT = 227+42.51	PT = 221+39.94

PARCEL	GRANTOR	INST	DATE RECORDED	LIBER-PAGE
C-15	RICHARD E. JONES	E	6-2-60	180MR-352
16	JOSEPH P. MARX	E	8-9-60	182MR-82
C-17	WALTER REMINGER	E	6-2-60	180MR-353
C-18	DIMITRI GARBONOSSENKO	E	6-2-60	180MR-354
C-19	JOHN M. GUNIA	E	6-2-60	180MR-355
21	LAWRENCE E. GUTSCHOW	D	7-12-60	621-215
C-22	JAMES M. MAYES	D	6-2-60	180MR-356
C-22 E	JAMES M. MAYES	E	6-2-60	180MR-356
C-23	MYRTLE E. SLATER	D	6-2-60	180MR-357
C-24	RALPH R. SLATER	D	6-2-60	180MR-358
C-24 E	RALPH R. SLATER	E	6-2-60	180MR-358
C-25	JOSEPH PLUTA	D	12-4-63	202MR-140
C-25 A	HARRY H. DZIEWIOR	D	6-2-60	180MR-360
C-25AS	HARRY H. DZIEWIOR	E	6-2-60	180MR-360
25AS	HARRY H. DZIEWIOR	D	3-21-63	654-72
C-25 B	STANLEY J. PACZKOWSKI	E	6-2-60	180MR-361
25B	STANLEY J. PACZKOWSKI	D	12-5-62	651-229
25D	THE AMERICAN OIL CO.	D	10-24-63	661-623
C-25E	JOSEPH PLUTA	E	6-2-60	180MR-359
C-26	FRANK X. HALLMEIER	D	6-2-60	180MR-362
22B	L. GUTSCHOW	D	3-17-70	871-234

CURVE DATA	
RAMP D	(M-239)
Δ = 5°04' 30" R	Δ = 2°18' 40" R
D = 2°00'	D = 2°00'
T = 126.96'	T = 57.79'
L = 253.75'	L = 115.56'
R = 2864.79'	R = 2864.90'
E =	E =
PC = 0+00	PC = 92+00.26
PI = 1+26.96	PI = 17+46.22
PT = 2+53.75	PT = 93+15.82

PARCEL	GRANTOR	INST	DATE RECORDED	LIBER-PAGE
42	AMY F. HILLMAN	D	8-8-60	622-374
C-43	MABEL HILLMAN	D	6-2-60	180MR-372
C-44	CHARLES MUSIL	D	6-2-60	180MR-373
45	FRANK E. DIVIS	D	8-5-60	622-332
45E	FRANK E. DIVIS	E	8-5-60	182MR-46
C-46	JAMES J. MEDEK	D	6-2-60	180MR-374
C-46E	JAMES J. MEDEK	E	6-2-60	180MR-374
47	FRANK FREIWALD	D	11-10-60	626-416
47E	FRANK FREIWALD	E	11-10-60	183MR-498
C-48	LOIS M. ANGELO	D	6-2-60	180MR-375
49	EDWARD F. KELLY	D	8-5-60	622-312
C-50	WILLIAM H. ADAMS	D	6-2-60	180MR-376
50	WILLIAM H. ADAMS	D	18-18-60	622-312
C-52	JOSEPH FARINA	D	2-6-61	185MR-251
C-53	ANTONE KANGER	D	6-2-60	180MR-377
45-S	FRANK KREML	D	3-12-70	870-973
C-46S	JOHN CROCKETT	D	7-29-70	878-567
47N	SHELL OIL COMPANY	D	4-17-72	922-294
47P	SHELL OIL COMPANY	D	4-17-72	922-294
48N	E. VALANTIEJUS	D	5-11-70	873-833
48NE	E. VALANTIEJUS	E	5-11-70	873-835

CURVE DATA	
RAMP D	(M-239)
Δ = 56°31' 50" R	Δ = 48°00' L
D =	D =
T = 123.66'	T = 191.45'
L = 226.95'	L = 360.24'
R = 230'	R = 430'
E =	E =
PC = 4+76.21	PC = 9+05.07
PI = 5+99.87	PI = 10+96.52
PT = 7+03.16	PT = 12+65.31

RIGHT-OF-WAY MAP

DRAWN BY: DLZ	CHECKED BY: DLZ
LAST REVISION DATE: 10-29-15	ROUTE: 1-94
COUNTY: 11-R-2	CONTROL SECTION: 11014
FILE NO.:	SHEET NO. 3