
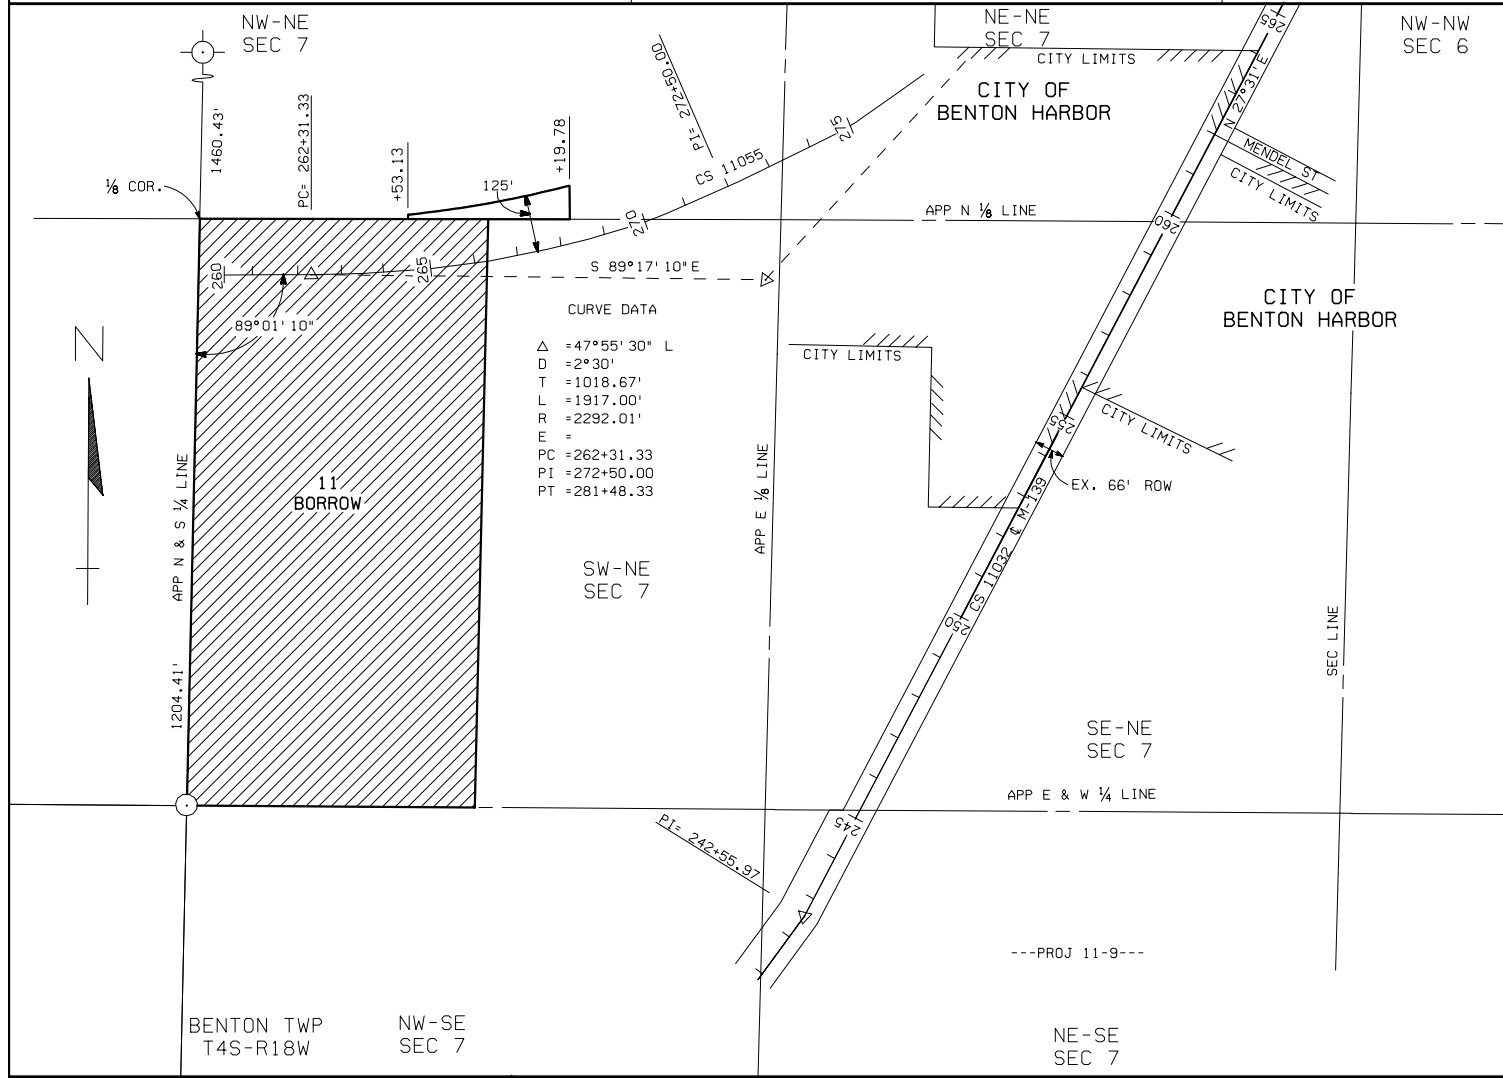


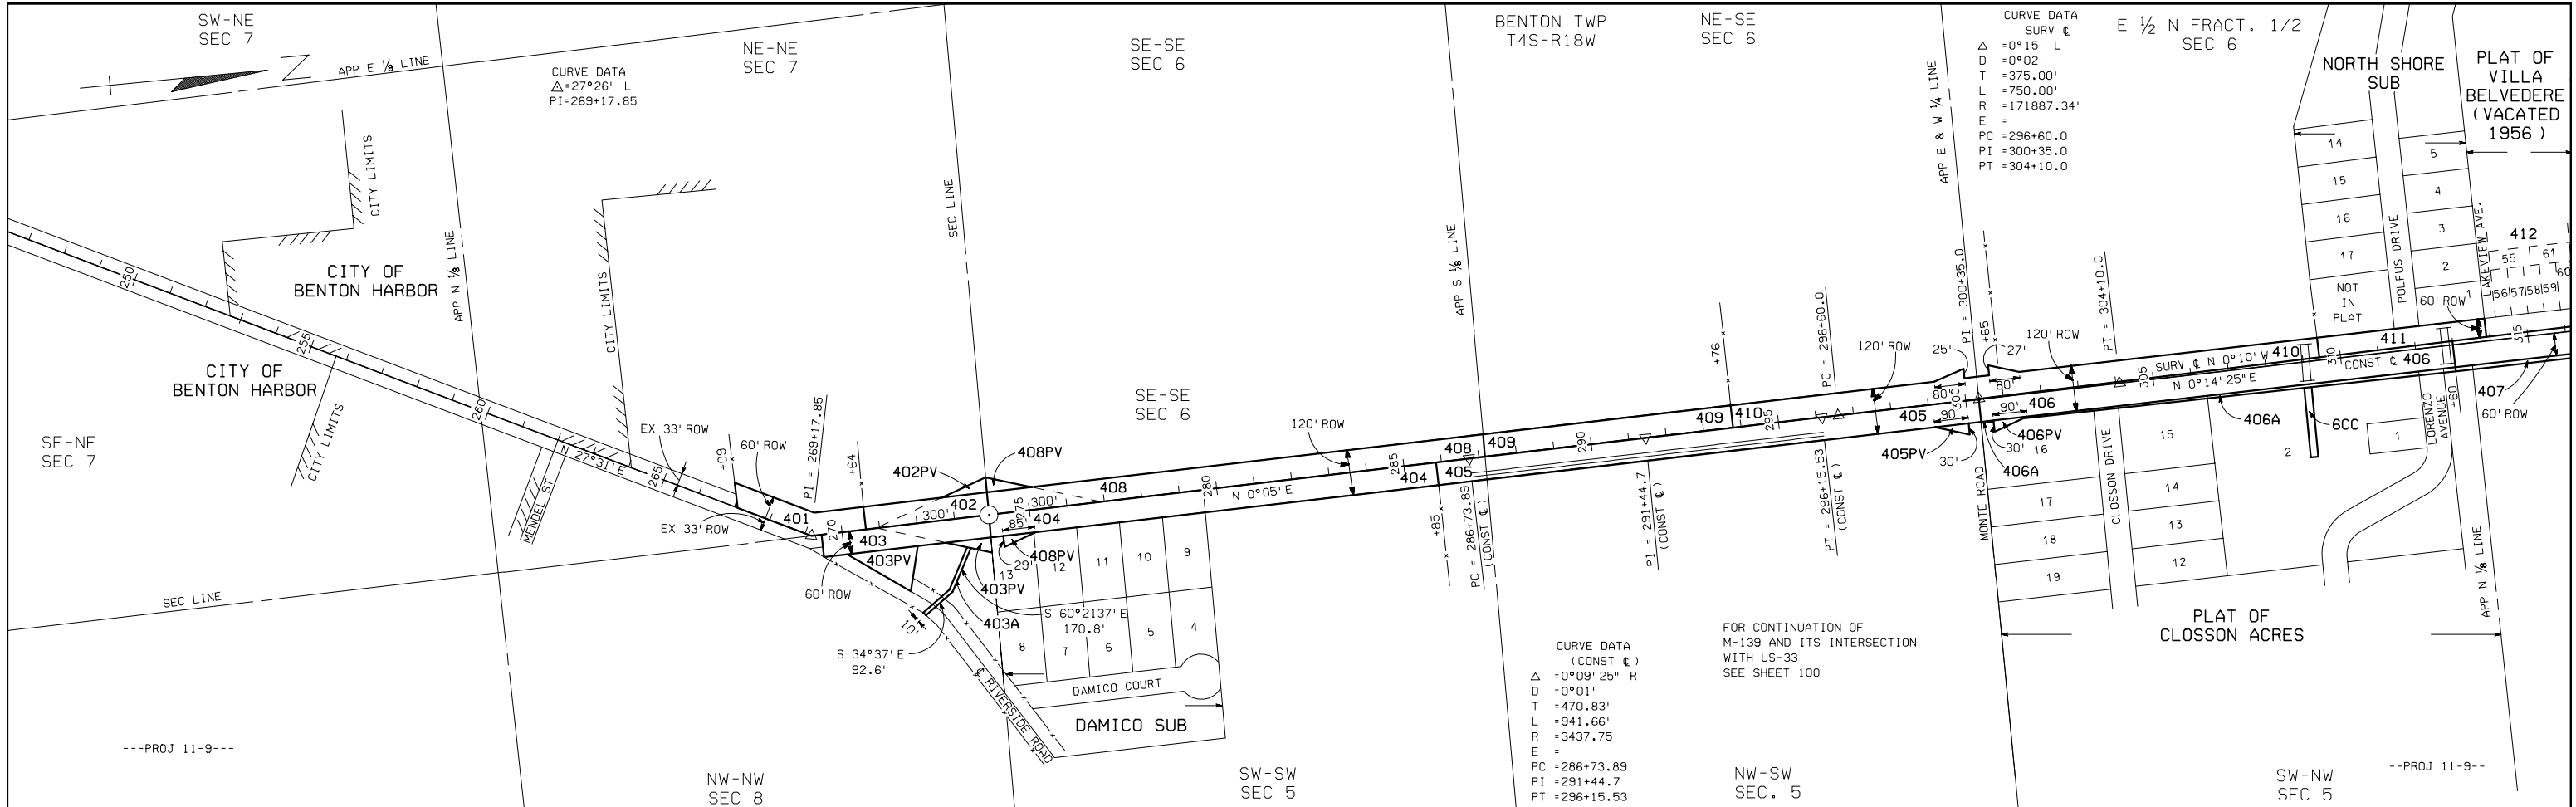

PROJ. NO. 11-9				
PARCEL	GRANTOR	INST	DATE RECORDED	LIBER-PAGE
401	ANGELO MANCINI	E	9-15-31	33MR-500 COV
402	DOMINICK SORCE	E	9-2-31	33MR-498 COV
402PV	DOMINICK SORCE	E	9-2-31	33MR-497 COV
403	SAM SIRIANO	E	9-2-31	33MR-484 COV
403A	SAM SIRIANO	E	3-31-34	33MR-591 --
403PV	SAM SIRIANO	E	9-2-31	33MR-483 COV
404	FILIPPO DOMICO	E	9-2-31	33MR-488 COV
404PV	FILIPPO DOMICO	E	9-2-31	33MR-487 COV
405	ANGELO DESPARTI	E	9-2-31	33MR-486 COV
405PV	ANGELO DESPARTI	E	9-2-31	33MR-485 COV
406	ADOLPH REICHL	E	9-2-31	33MR-496 COV
406A	ADOLPH REICHL	E	12-12-31	33MR-506 COV
406PV	ADOLPH REICHL	E	9-2-31	33MR-495 COV
407	SALVANO MONTE	E	9-2-31	33MR-492 COV
407A	SALVANO MONTE	E	12-12-31	33MR-505 COV
408	ANNA R. MORLEY	E	9-2-31	33MR-494 COV
408PV	ANNA R. MORLEY	E	9-28-31	33MR-502 COV
409	WM. H. BAKER	E	9-2-31	33MR-482 COV
410	BURR BARTRAM	E	9-2-31	33MR-482 COV
411	S. MONTE	E	9-2-31	33MR-493 COV
412	STEPHEN A. MALATO	E	5-27-32	33MR-529 COV
6CC	ALICS M. RACHEL	E	5-27-32	33MR-532 --
11 BOR	JOHN J. YERINGTON	D	10-8-57	586-128 --

C.S. 11055 (NEVER CONSTRUCTED)				
PARCEL	GRANTOR	INST	DATE RECORDED	LIBER-PAGE
12	PAUL GARGANO	D	12-12-57	588-392 --

EXCESS SALES					
PARCEL	SOLD TO	INST	DATE	SALE NO.	
11 BOR	LAVERN R. RICE	D	1-24-61	7-14-4-1	--

ABANDONED M-139

---CS 11032---

RIGHT-OF-WAY MAP

DRAWN BY: DLZ

CHECKED BY: DLZ

LAST REVISION DATE: 1/08/01

ROUTE

PROJ/JOB#

CONTROL SECTION

SHEET NO.

COUNTY: BERRIEN

FILE NO.: 11-R-2

M-139

11-9

11032

58