


PARCEL	GRANTOR	INST	DATE RECORDED	LIBER-PAGE
101	K. RINCHER	D	07-21-88	2244-927
104	CITY OF ANN ARBOR	D	11-01-94	3043-926

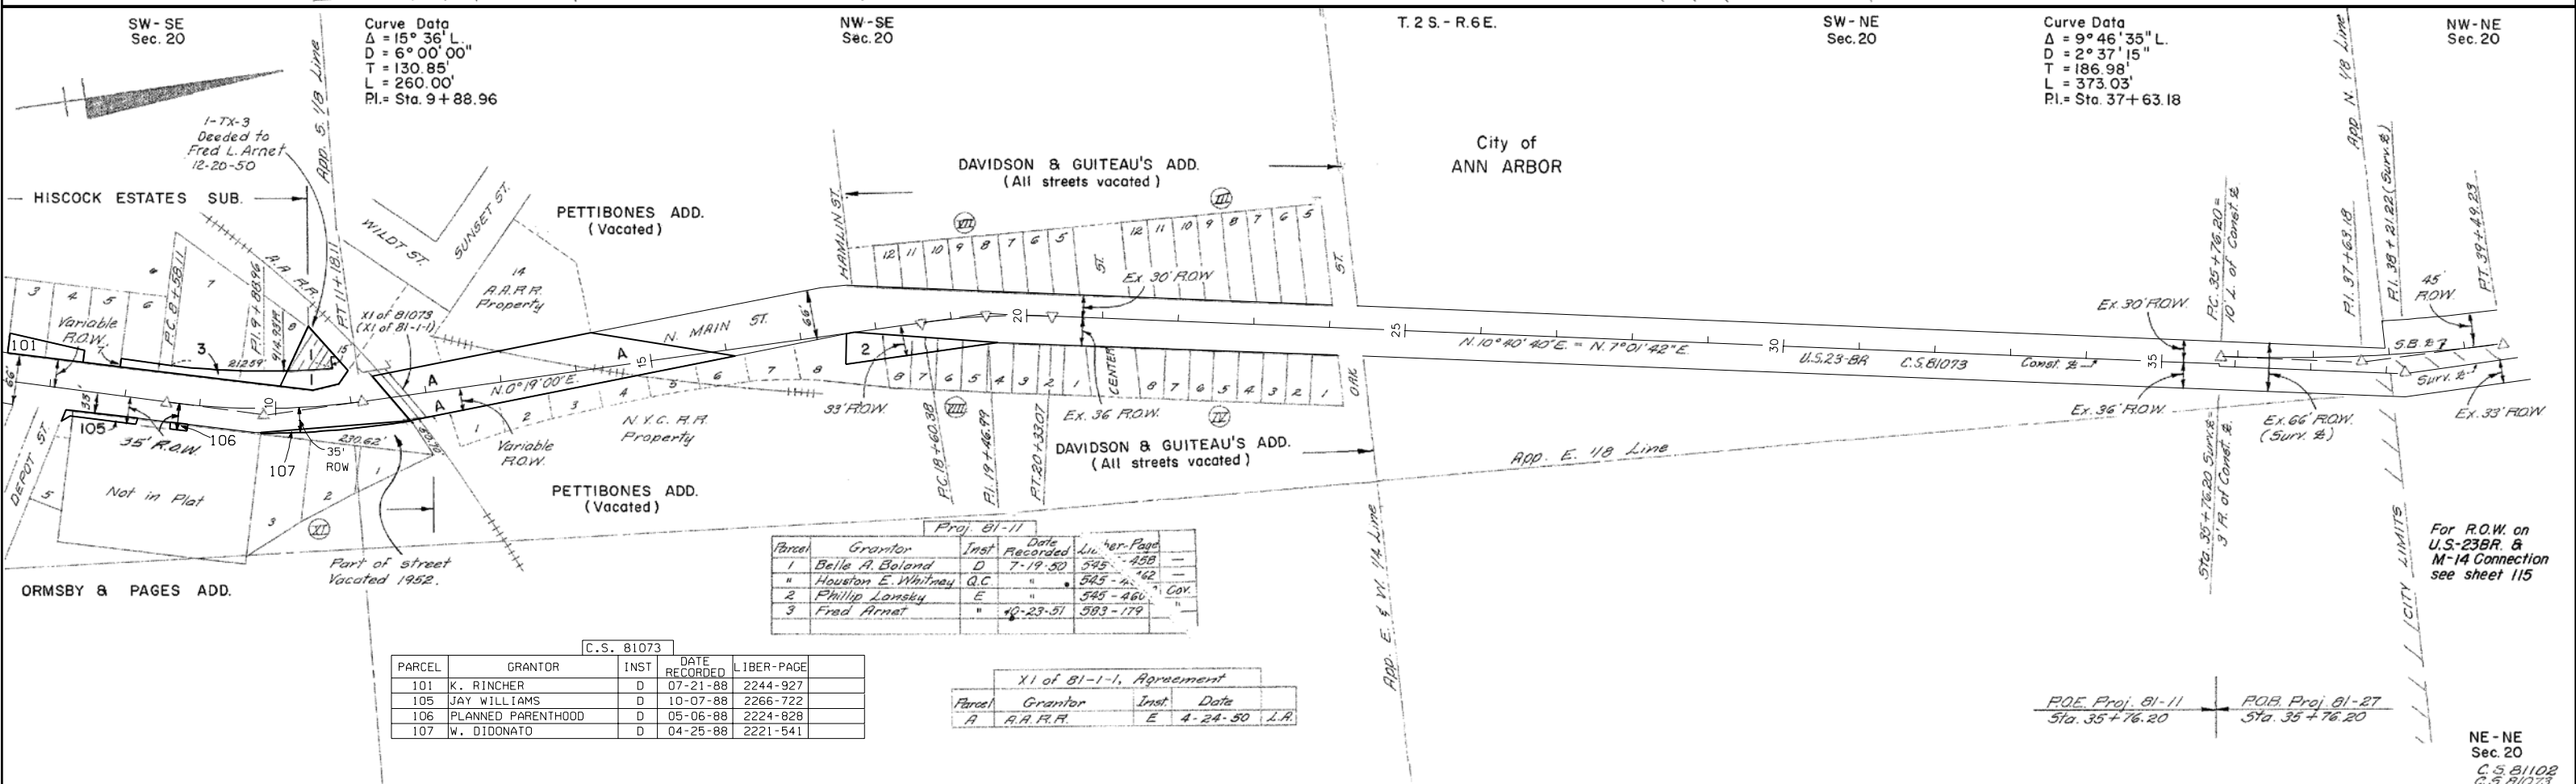

Parcel	Grantor	Inst.	Date Recorded	Lib. Page
1	Belle A. Boland	D	7-19-50	545-458
"	Houston E. Whitney	Q.C.	"	545-462
2	Phillip Lansby	E	"	545-460
3	Fred Arnet	"	10-23-51	383-179

PARCEL	GRANTOR	INST	DATE RECORDED	LIBER-PAGE
101	K. RINCHER	D	07-21-88	2244-927
105	JAY WILLIAMS	D	10-07-88	2266-722
106	PLANNED PARENTHOOD	D	05-06-88	2224-828
107	W. DIDONATO	D	04-25-88	2221-541

Parcel	Grantor	Inst.	Date
A	A.A.F.F.A.	E	4-24-50

RIGHT-OF-WAY MAP

DRAWN BY: WILCOX
 CHECKED BY:

LAST REVISION DATE:	ROUTE	PROJ. JOB #	CONTROL SECTION	SHEET NO.
APRIL 2005	US-23BR	81-11	81073	40
COUNTY:	WASHTENAW	81-23	81102	
FILE NO. 1	81-R-1	1-94BL		