


1 2 

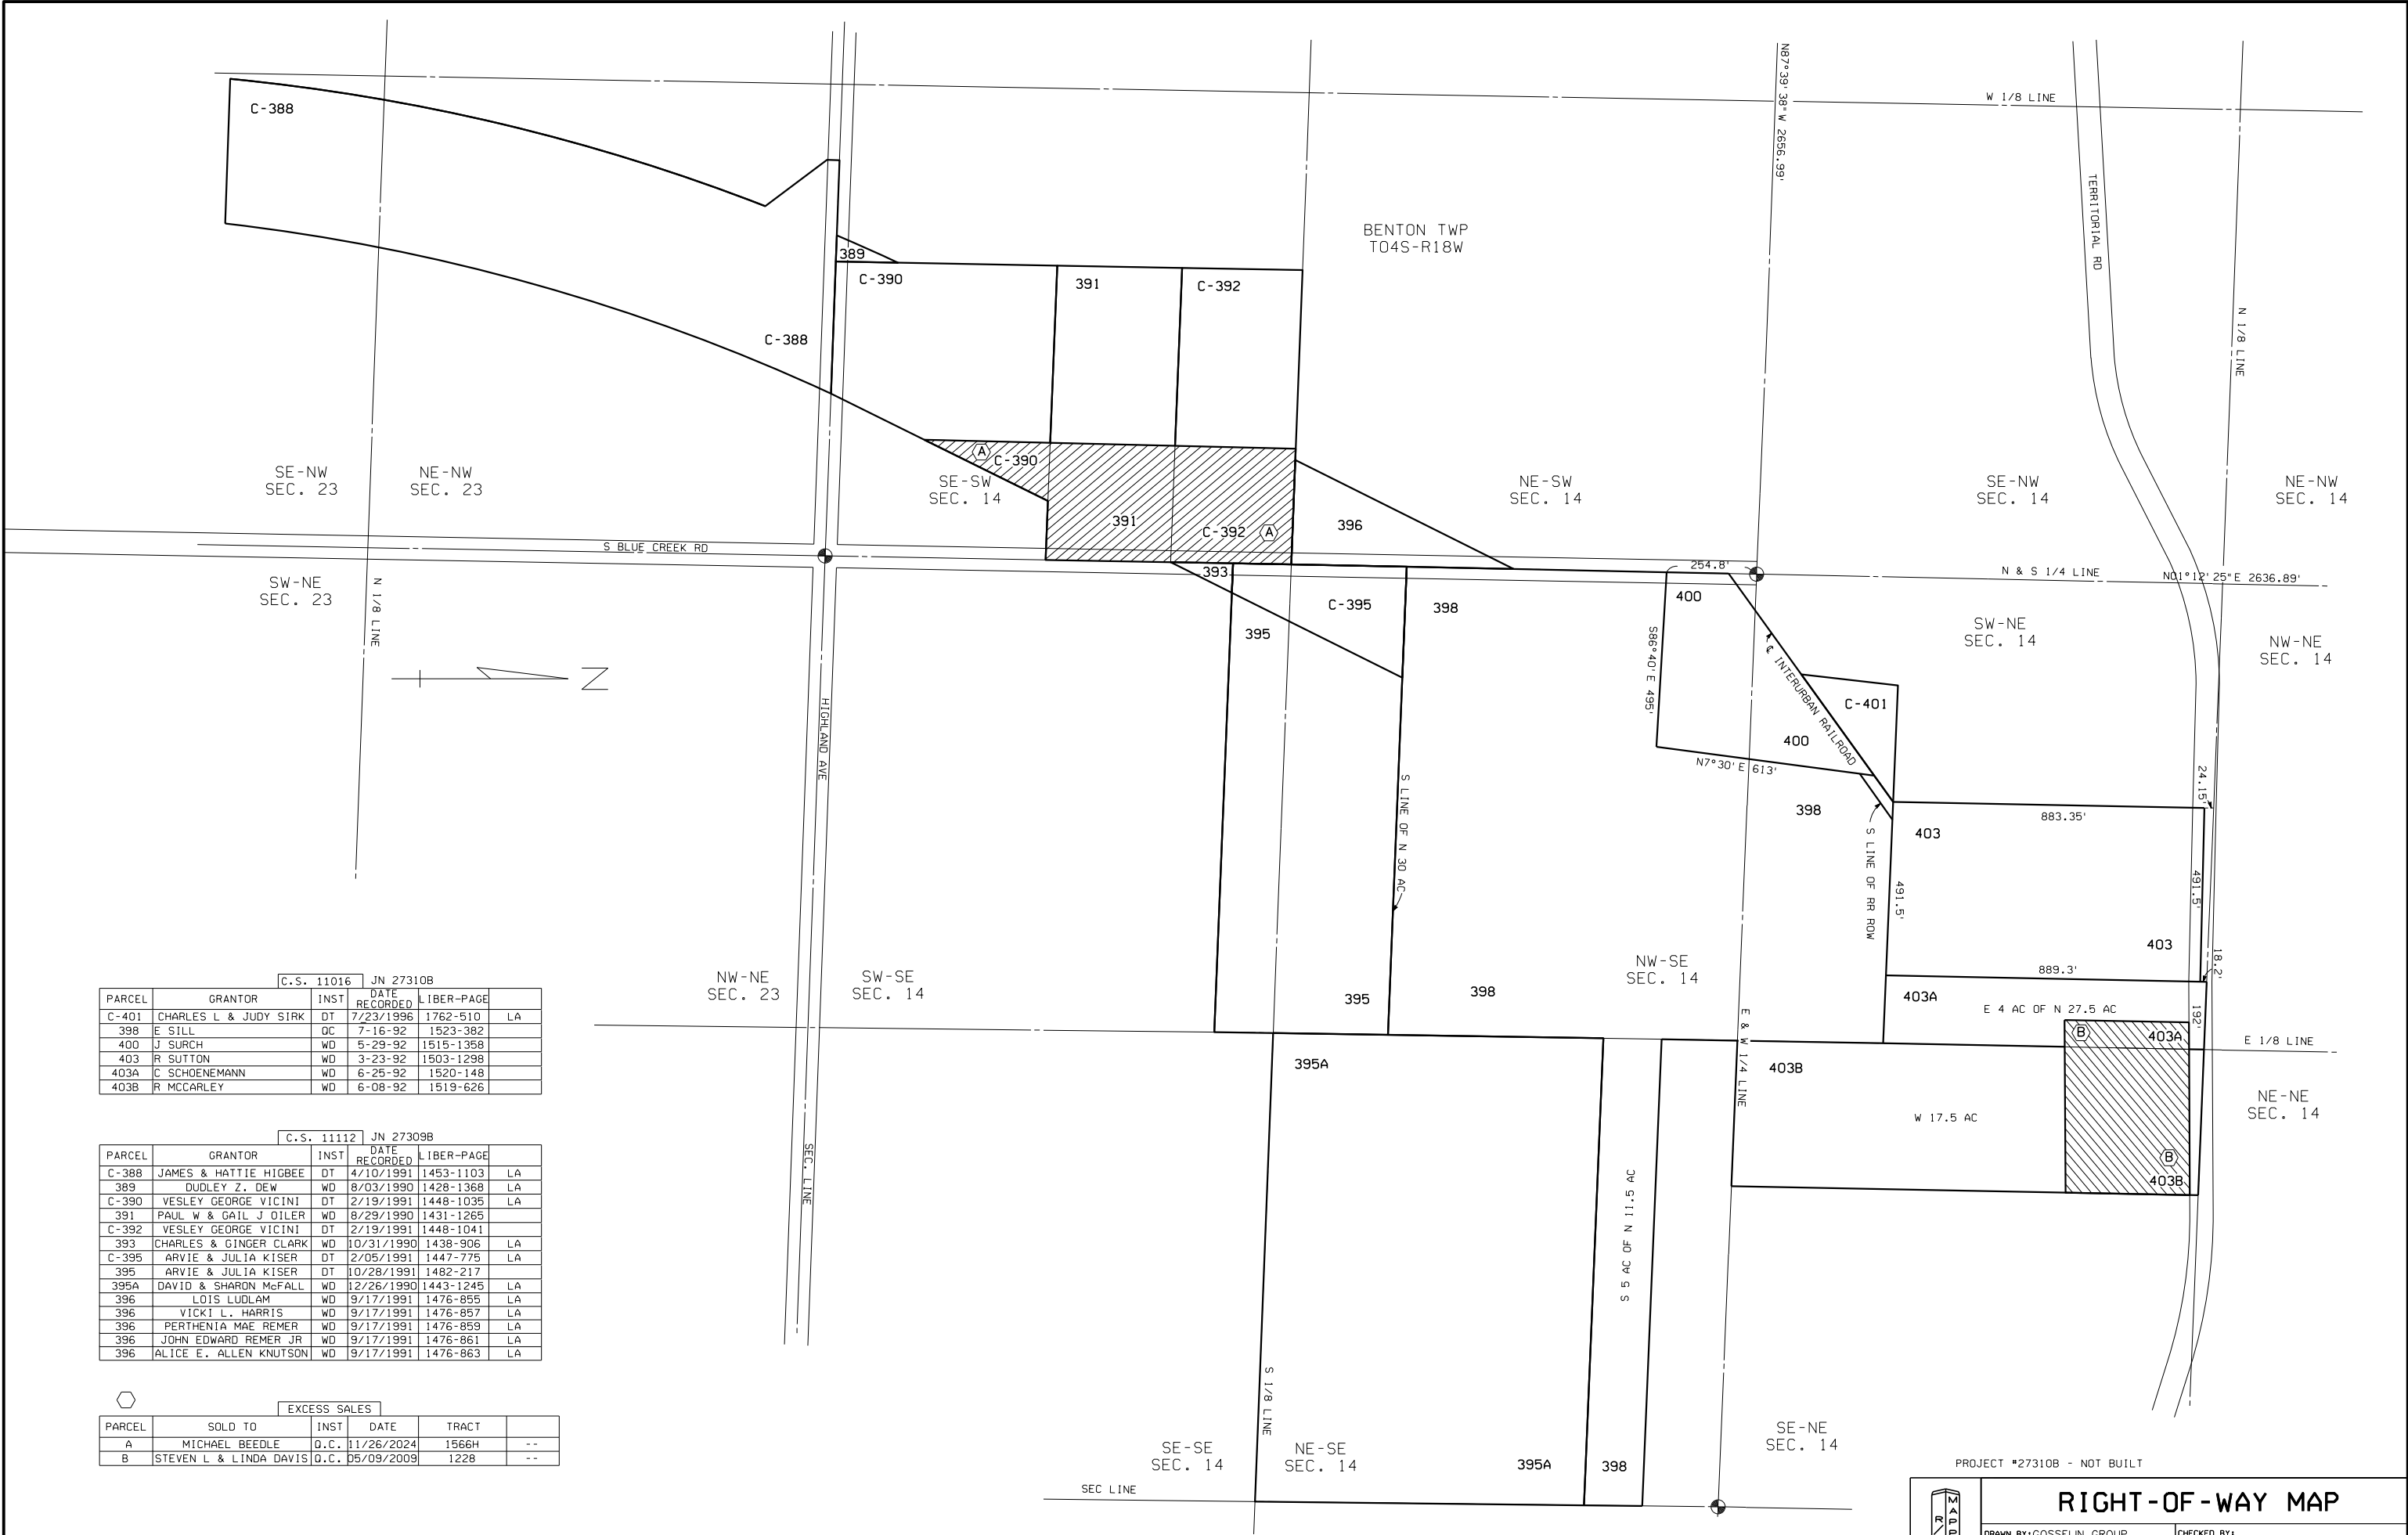

		C.S. 11016		JN 27310B	
PARCEL	GRANTOR	INST	DATE RECORDED	LIBER-PAGE	
C-401	CHARLES L & JUDY SISK	DT	7/23/1996	1762-510	LA
398	E SILL	QC	7-16-92	1523-382	
400	J SURCH	WD	5-29-92	1515-1358	
403	R SUTTON	WD	3-23-92	1503-1298	
403A	C SCHOENEMANN	WD	6-25-92	1520-148	
403B	R MCCARLEY	WD	6-08-92	1519-626	

C.S. 11112		JN 27309B			
PARCEL	GRANTOR	INST	DATE RECORDED	LIBER-PAGE	
C-388	JAMES & HATTIE HIGBEE	DT	4/10/1991	1453-1103	LA
389	DUDLEY Z. DEW	WD	8/03/1990	1428-1368	LA
C-390	VESLEY GEORGE VICINI	DT	2/19/1991	1448-1035	LA
391	PAUL W & GAIL J OILER	WD	8/29/1990	1431-1265	
C-392	VESLEY GEORGE VICINI	DT	2/19/1991	1448-1041	
393	CHARLES & GINGER CLARK	WD	10/31/1990	1438-906	LA
C-395	ARVIE & JULIA KISER	DT	2/05/1991	1447-775	LA
395	ARVIE & JULIA KISER	DT	10/28/1991	1482-217	
395A	DAVID & SHARON McFALL	WD	12/26/1990	1443-1245	LA
396	LOIS LUDLAM	WD	9/17/1991	1476-855	LA
396	VICKI L. HARRIS	WD	9/17/1991	1476-857	LA
396	PERTHENIA MAE REMER	WD	9/17/1991	1476-859	LA
396	JOHN EDWARD REMER JR	WD	9/17/1991	1476-861	LA
396	ALICE E. ALLEN KNUTSON	WD	9/17/1991	1476-863	LA



		EXCESS SALES			
PARCEL	SOLD TO	INST	DATE	TRACT	
A	MICHAEL BEEDLE	O.C.	11/26/2024	1566H	--
B	STEVEN L & LINDA DAVIS	O.C.	05/09/2009	1228	--

RIGHT-OF-WAY MAP

PROJECT #27310B - NOT BUILT

DRAWN BY: GOSSELIN GROUP

CHECKED BY:

LAST REVISION DATE: CSP 4/14/2025

ROUTE

PROJ: JOB#

CONTROL SECTION

SHEET NO.

COUNTY: BERRIEN

FILE NO.: 11-R-2

US-31

27310B

11016

35A