


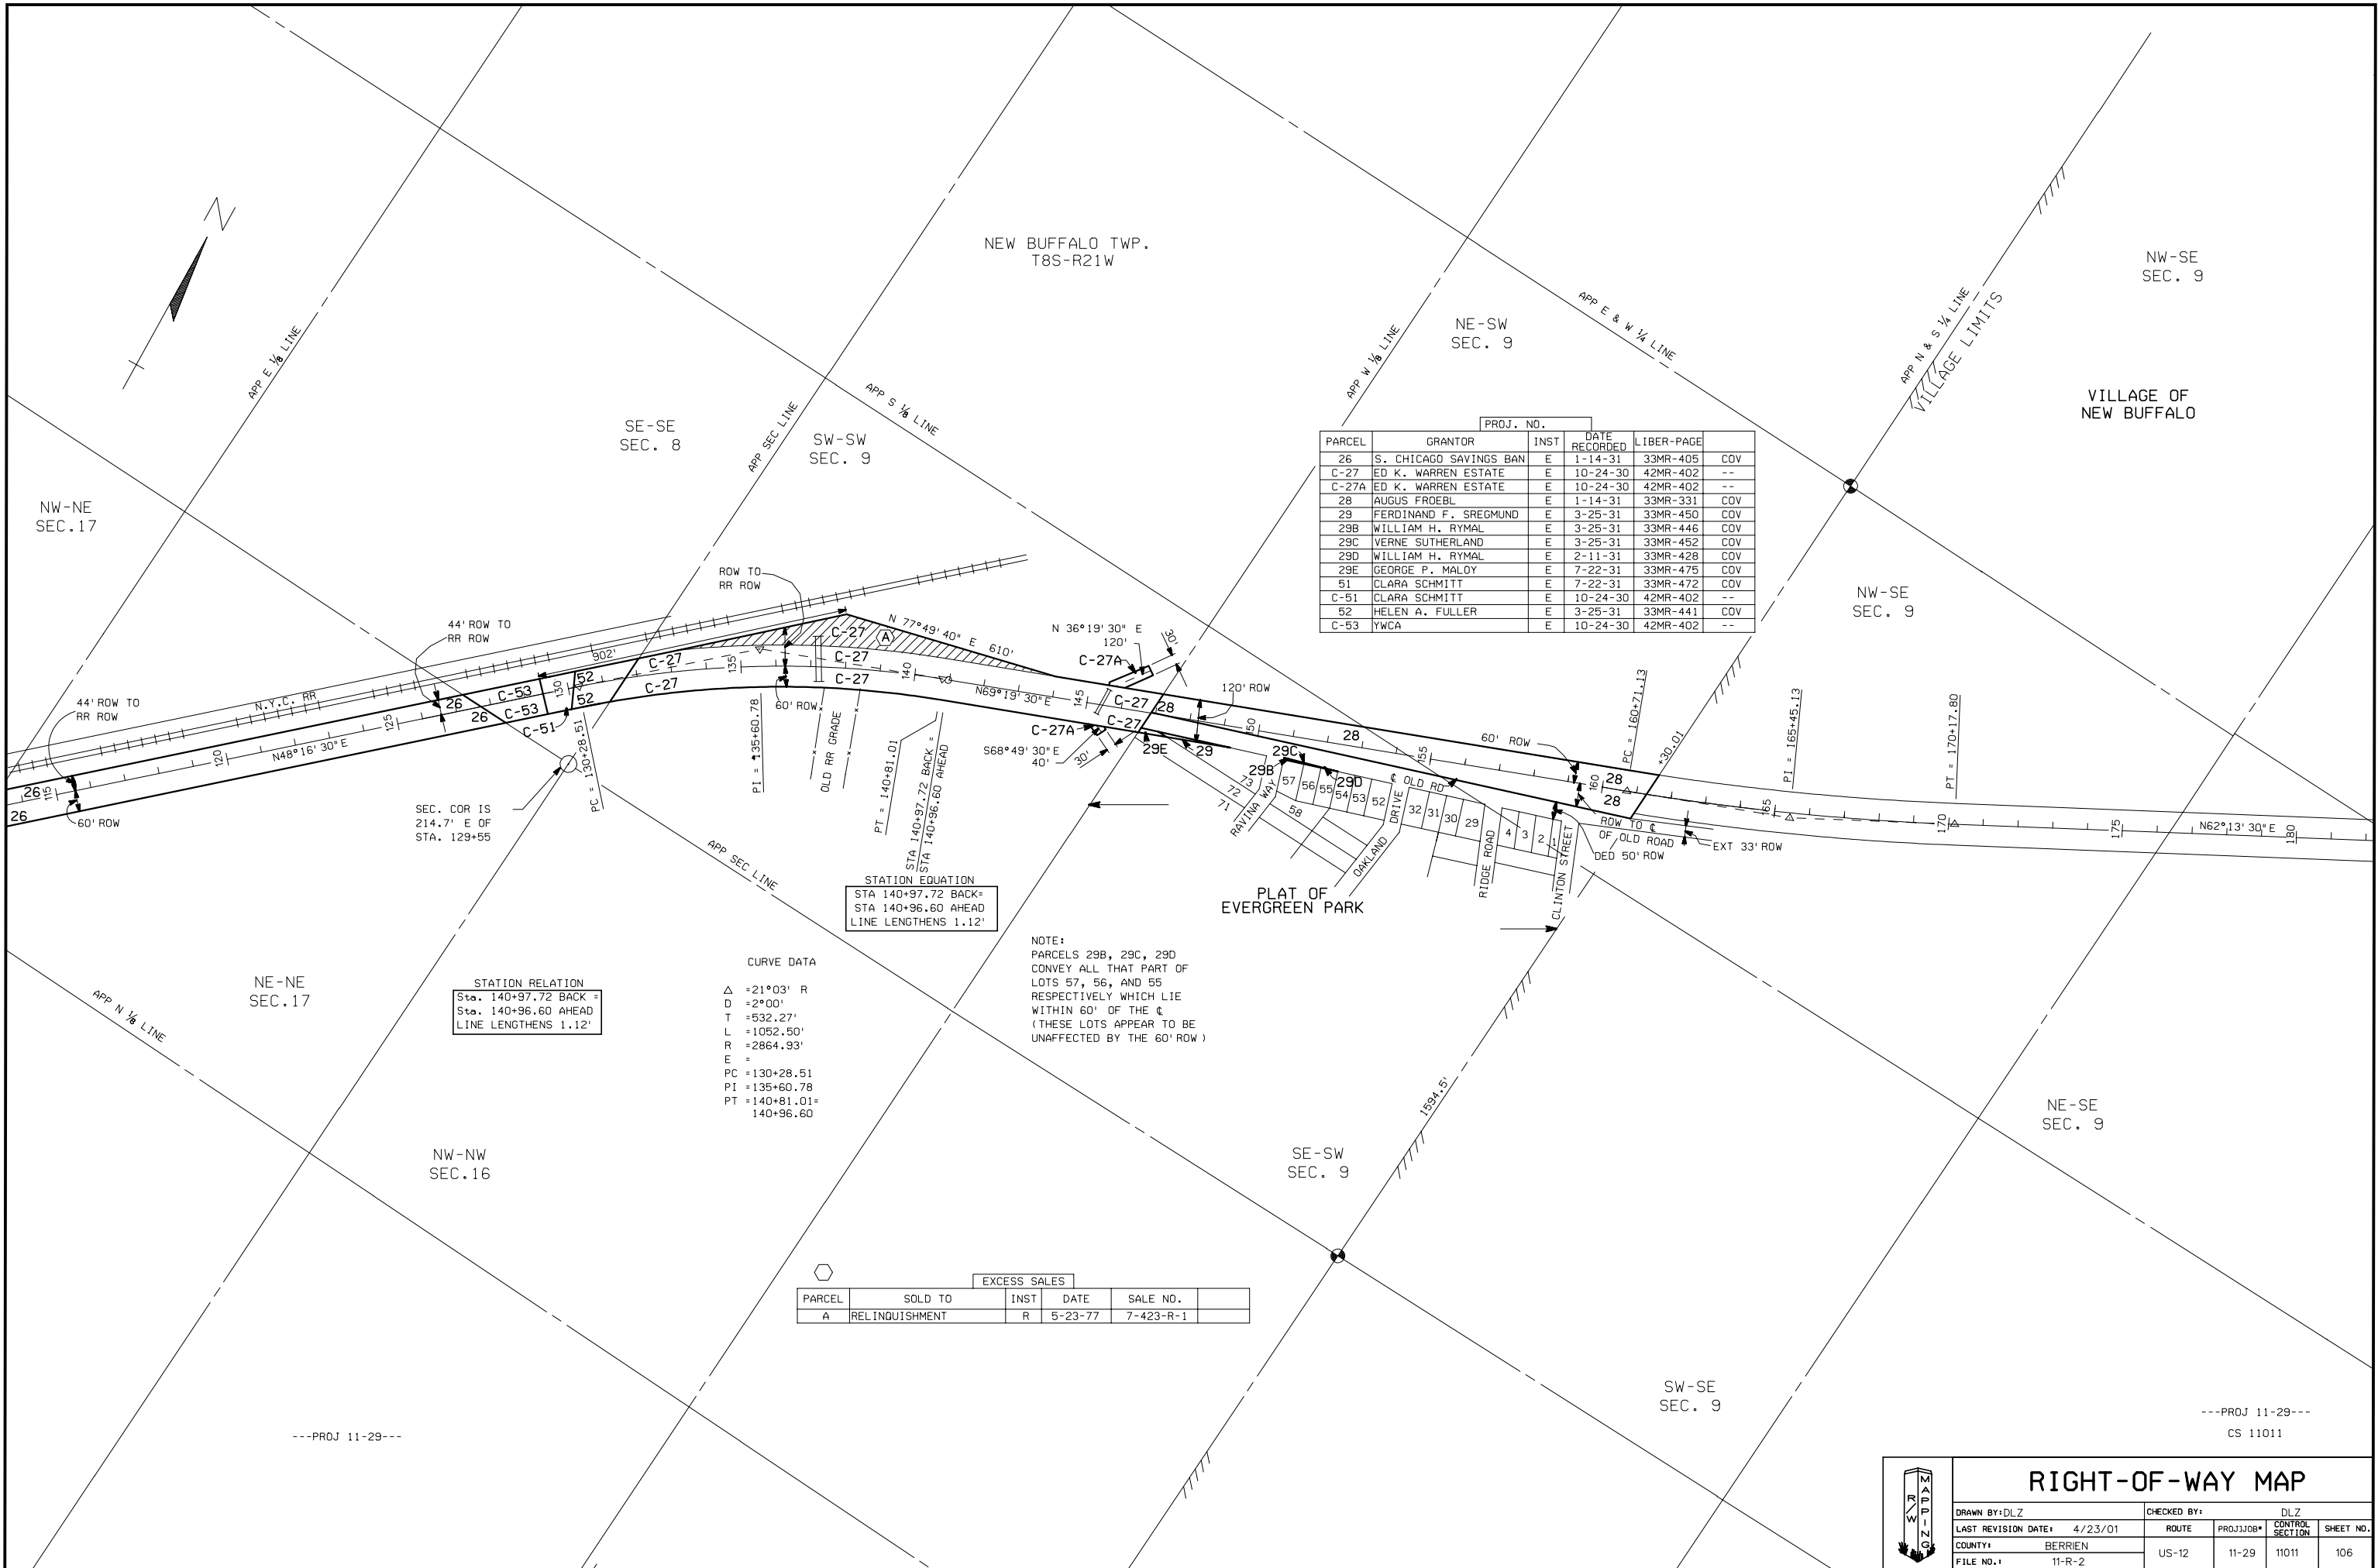

PROJ. NO.					
PARCEL	GRANTOR	INST	DATE RECORDED	LIBER-PAGE	COV
26	S. CHICAGO SAVINGS BAN	E	1-14-31	33MR-405	COV
C-27	ED K. WARREN ESTATE	E	10-24-30	42MR-402	--
C-27A	ED K. WARREN ESTATE	E	10-24-30	42MR-402	--
28	AUGUS FROEBL	E	1-14-31	33MR-331	COV
29	FERDINAND F. SREGMUND	E	3-25-31	33MR-450	COV
29B	WILLIAM H. RYMAL	E	3-25-31	33MR-446	COV
29C	VERNE SUTHERLAND	E	3-25-31	33MR-452	COV
29D	WILLIAM H. RYMAL	E	2-11-31	33MR-428	COV
29E	GEORGE P. MALDY	E	7-22-31	33MR-475	COV
51	CLARA SCHMITT	E	7-22-31	33MR-472	COV
C-51	CLARA SCHMITT	E	10-24-30	42MR-402	--
52	HELEN A. FULLER	E	3-25-31	33MR-441	COV
C-53	YWCA	E	10-24-30	42MR-402	--

STATION EQUATION
Sta. 140+97.72 BACK =
Sta. 140+96.60 AHEAD
LINE LENGTHENS 1.12'

CURVE DATA

Δ = 21°03' R
D = 2°00'
T = 532.27'
L = 1052.50'
R = 2864.93'
E =
PC = 130+28.51
PI = 135+60.78
PT = 140+81.01 =
140+96.60

NOTE:
PARCELS 29B, 29C, 29D
CONVEY ALL THAT PART OF
LOTS 57, 56, AND 55
RESPECTIVELY WHICH LIE
WITHIN 60' OF THE C
(THESE LOTS APPEAR TO BE
UNAFFECTED BY THE 60' ROW)

EXCESS SALES

PARCEL	SOLD TO	INST	DATE	SALE NO.	
A	RELINQUISHMENT	R	5-23-77	7-423-R-1	

RIGHT-OF-WAY MAP

DRAWN BY: DLZ		CHECKED BY: DLZ			
LAST REVISION DATE: 4/23/01		ROUTE	PROJ/JOB#	CONTROL SECTION	SHEET NO.
COUNTY: BERRIEN		US-12	11-29	11011	106
FILE NO.: 11-R-2					