

SHEET 155, DGN 1 2 3 

PARCEL	GRANTOR	INST	DATE RECORDED	LIBER-PAGE	
163	J.E. WEAKLEY	D	10-06-89	1396-1272	LA
164	J.L. SALTZ	D	6-09-89	1383-717	--
C-165	P. ZELMER	D	7-05-89	1386-14	--
C-166	D.L. BENSON	D	8-28-89	1392-84	--
C-167E	R.L. BAKER	D	7-12-89	1386-1192	--
180	BOY SCOUTS OF AM.	D	8-21-90	1430-1246	LA
C-180-A	"	D	7-05-91	1466-398	LA
181	R.L. SHERBURN	D	1-11-90	1406-1078	--
C-182	C.L. SCHULTZ	D	8-18-89	1391-318	--
C-183	F.C. BOOTHBY	D	1-22-90	1407-861	LA
184	W.R. THOMAS	D	4-10-89	1376-1379	--
C-185	L. SHERBURN	D	2-06-90	1409-392	LA
186	K.R. PETERS	D	12-20-88	1367-410	--
C-187	R.A. TROPP	D	9-01-89	1392-1016	LA
188	R.W. EIDSON	D	6-20-89	1384-724	LA
C-189	K.V. STOVER AND SONS	D	9-11-89	1393-756	--
200	THE RAVINES FOUNDATION	D	4-11-84	1202-954	--
C-235	ESTATE OF W.R. PARRISH	D	9-01-89	1392-1009	--

NE-NE
SEC. 26

NW-NE
SEC. 26

ORONOKO TWP.
T6S-R18W


SW-SE
SEC. 23

STATION RELATIONS	
STA. 625+54.58 SNOW RD.=	STA. 88+85.83 TUDOR RD.
STA. 785+26.35 N.B.D. CONST. =	STA. 632+49.63 SNOW RD.
STA. 784+95.34 S.B.D. CONST. =	STA. 631+14.99 SNOW RD.
POT= STA. 780+14.15 SEC. LINE=	STA. 95+34.30 TUDOR RD.
0.77' LT.	
POT= STA. 779+29.88 SEC. LINE=	STA. 96+89.23 TUDOR RD.
0.51' LT.	
STA. 644+10.00 SNOW RD.=	STA. 24+33.81 RELOC. TUDOR RD.
STA. 104+20.00 EX. TUDOR RD.=	STA. 10+00.00 RELOC. TUDOR RD.


CURVE DATA
SNOW RD. C
Δ = 1°01'03" RT.
PI = 623+41.05

CURVE DATA
SNOW RD. C
Δ = 14°39'05" LT.
D = 5°00'00"
T = 147.32'
L = 293.03'
R = 1145.92'
E =
PC = 647+22.18
PI = 648+69.50
PT = 650+15.21 BACK=
650+15.21 AHEAD

STATION EQUATION SNOW RD.	
STA. 615+24.72 BACK=	STA. 615+24.88 AHEAD
LINE SHORTENS 0.16'	
STA. 640+11.49 BACK=	STA. 640+11.73 AHEAD
LINE SHORTENS 0.24'	
STA. 650+15.21 BACK=	STA. 650+15.27 AHEAD
LINE SHORTENS 0.06'	

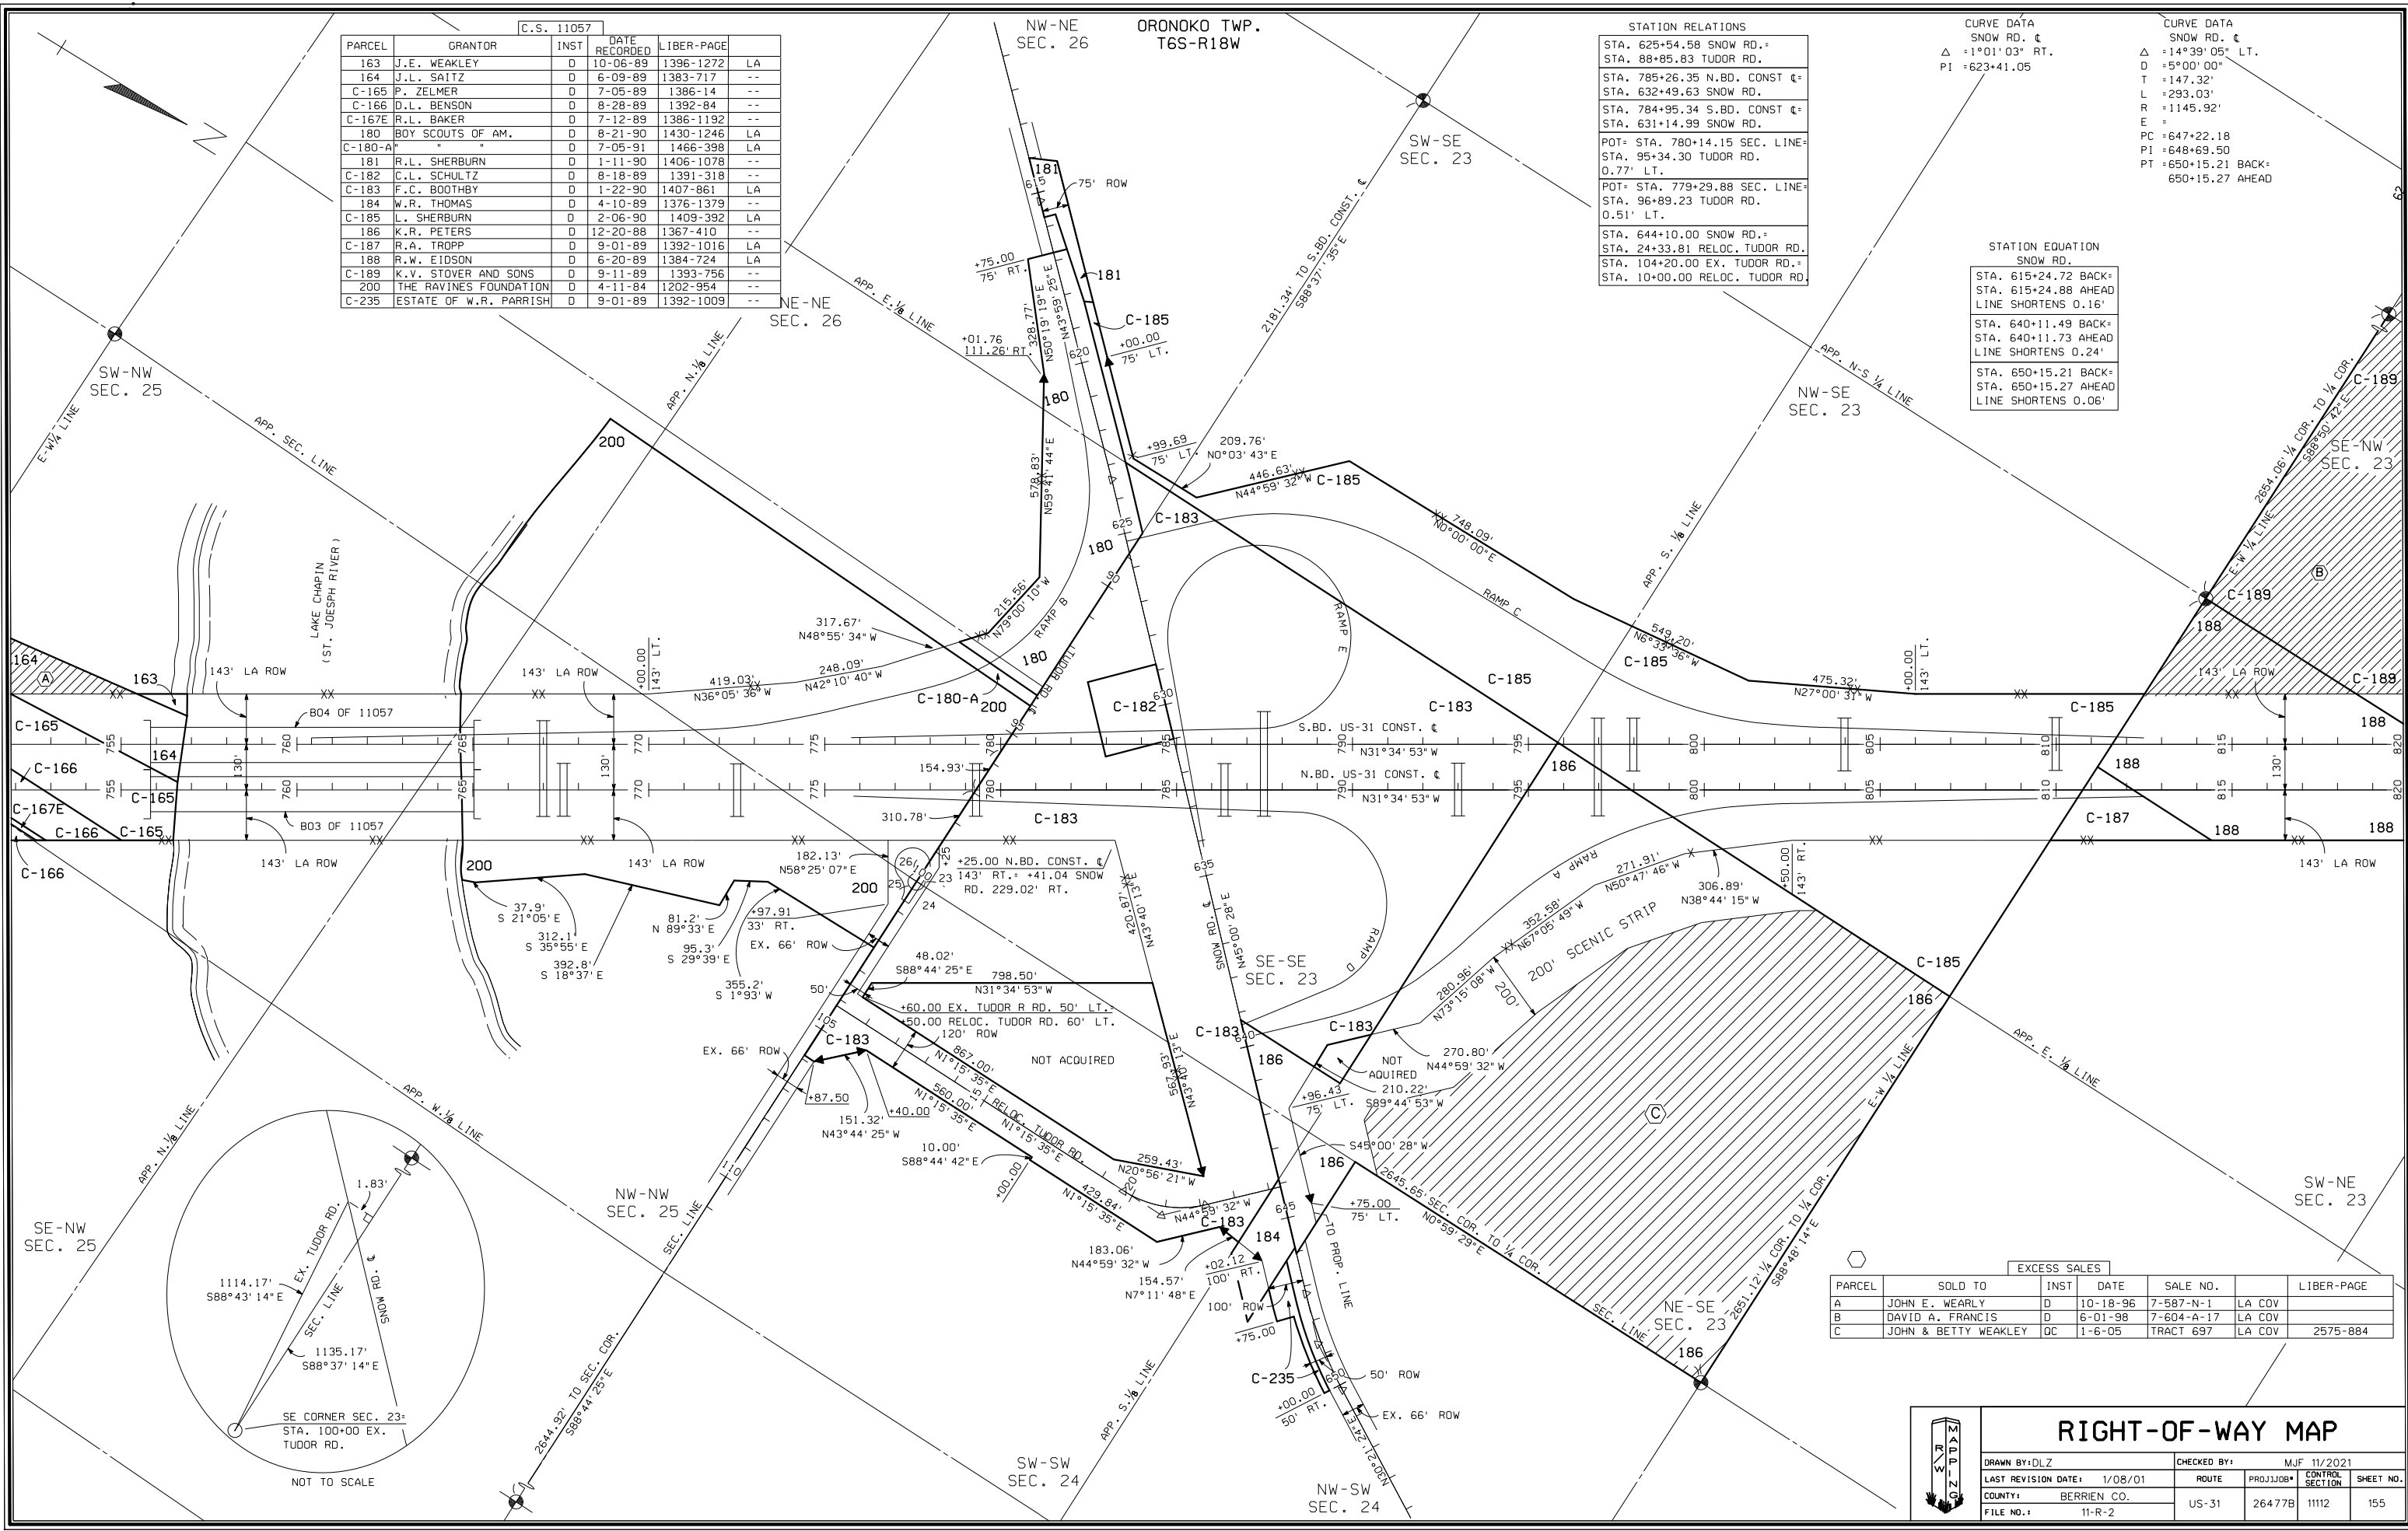

EXCESS SALES					
PARCEL	SOLD TO	INST	DATE	SALE NO.	LIBER-PAGE
A	JOHN E. WEAKLEY	D	10-18-96	7-587-N-1	LA COV
B	DAVID A. FRANCIS	D	6-01-98	7-604-A-17	LA COV
C	JOHN & BETTY WEAKLEY	QC	1-6-05	TRACT 697	LA COV 2575-884

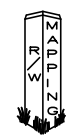

RIGHT-OF-WAY MAP

DRAWN BY:DLZ		CHECKED BY: MJF		11/2021	
LAST REVISION DATE: 1/08/01		ROUTE		PROJ/JOB#	CONTROL SECTION
COUNTY: BERRIEN CO.		US-31		26477B	11112
FILE NO.: 11-R-2					SHEET NO. 155