


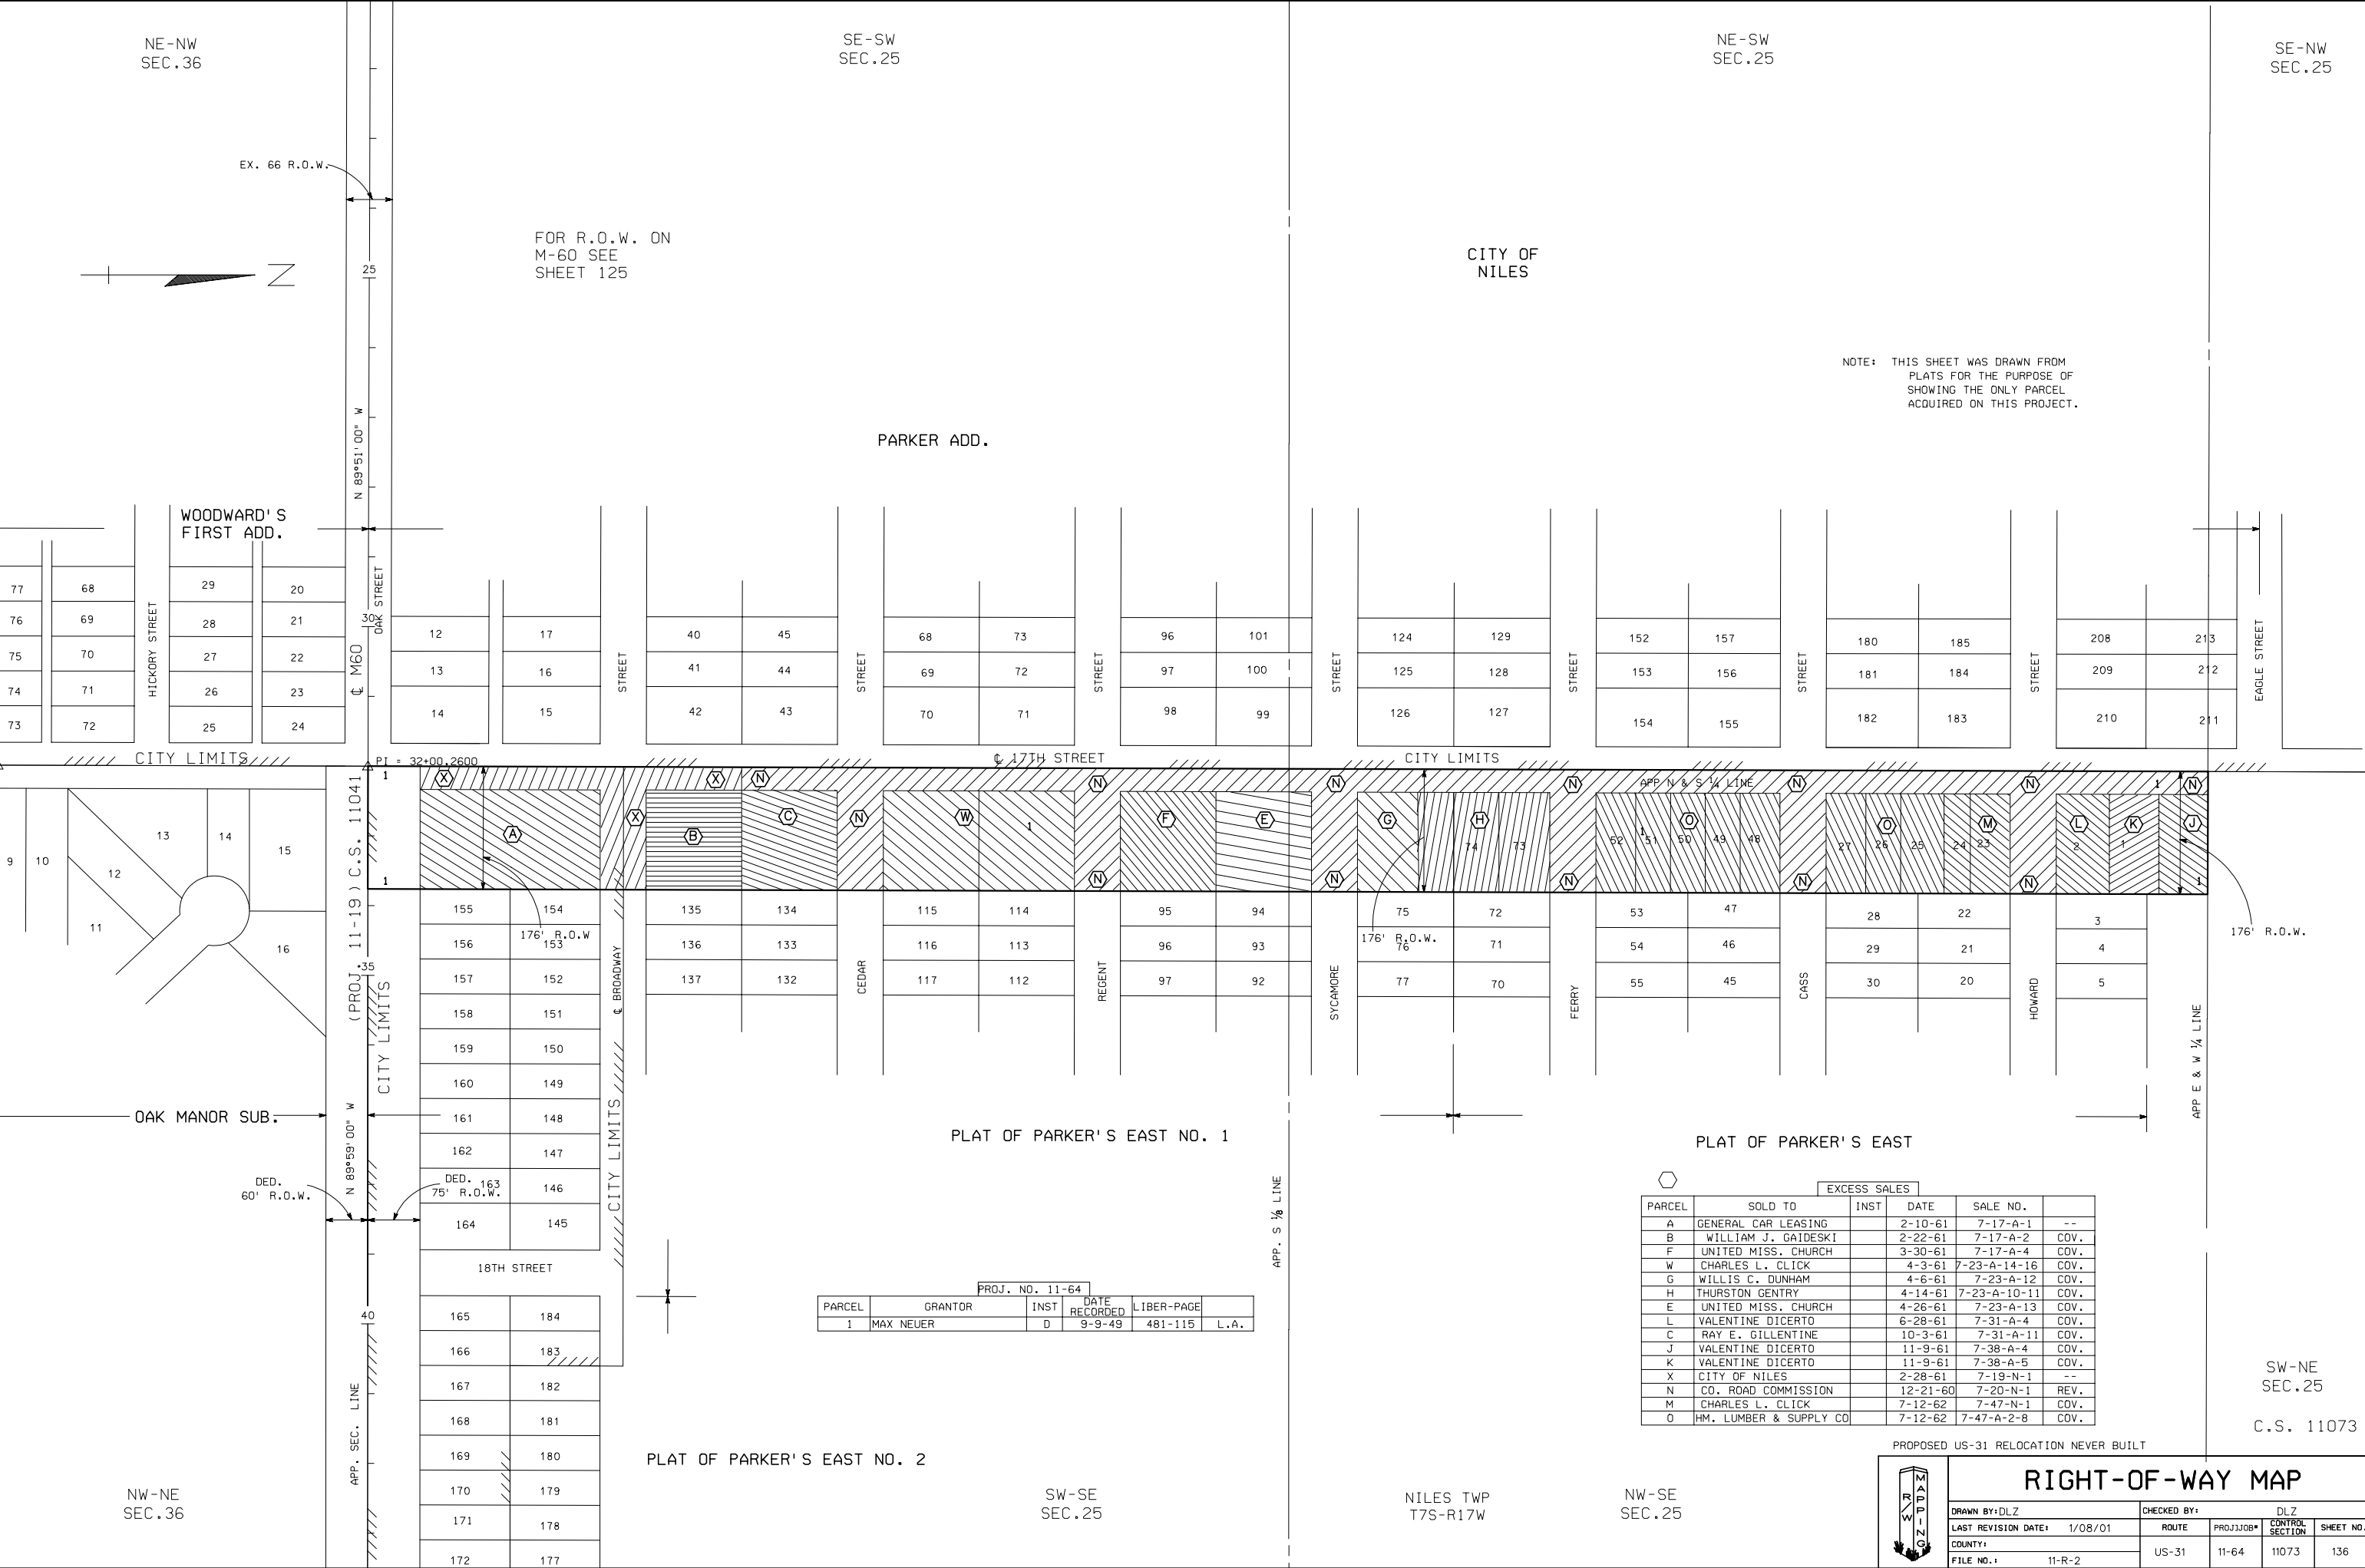

PROJ. NO. 11-64					
PARCEL	GRANTOR	INST	DATE RECORDED	LIBER-PAGE	
1	MAX NEUER	D	9-9-49	481-115	L.A.

EXCESS SALES					
PARCEL	SOLD TO	INST	DATE	SALE NO.	
A	GENERAL CAR LEASING		2-10-61	7-17-A-1	--
B	WILLIAM J. GAIDESKI		2-22-61	7-17-A-2	COV.
F	UNITED MISS. CHURCH		3-30-61	7-17-A-4	COV.
W	CHARLES L. CLICK		4-3-61	7-23-A-14-16	COV.
G	WILLIS C. DUNHAM		4-6-61	7-23-A-12	COV.
H	THURSTON GENTRY		4-14-61	7-23-A-10-11	COV.
E	UNITED MISS. CHURCH		4-26-61	7-23-A-13	COV.
L	VALENTINE DICERTO		6-28-61	7-31-A-4	COV.
C	RAY E. GILLETINE		10-3-61	7-31-A-11	COV.
J	VALENTINE DICERTO		11-9-61	7-38-A-4	COV.
K	VALENTINE DICERTO		11-9-61	7-38-A-5	COV.
X	CITY OF NILES		2-28-61	7-19-N-1	--
N	CO. ROAD COMMISSION		12-21-60	7-20-N-1	REV.
M	CHARLES L. CLICK		7-12-62	7-47-N-1	COV.
O	HM. LUMBER & SUPPLY CO		7-12-62	7-47-A-2-8	COV.

PROPOSED US-31 RELOCATION NEVER BUILT

RIGHT-OF-WAY MAP					
DRAWN BY: DLZ		CHECKED BY:		DLZ	
LAST REVISION DATE: 1/08/01		ROUTE		PROJ JOB#	CONTROL SECTION
COUNTY:		US-31		11-64	11073
FILE NO.:		11-R-2		SHEET NO. 136	