



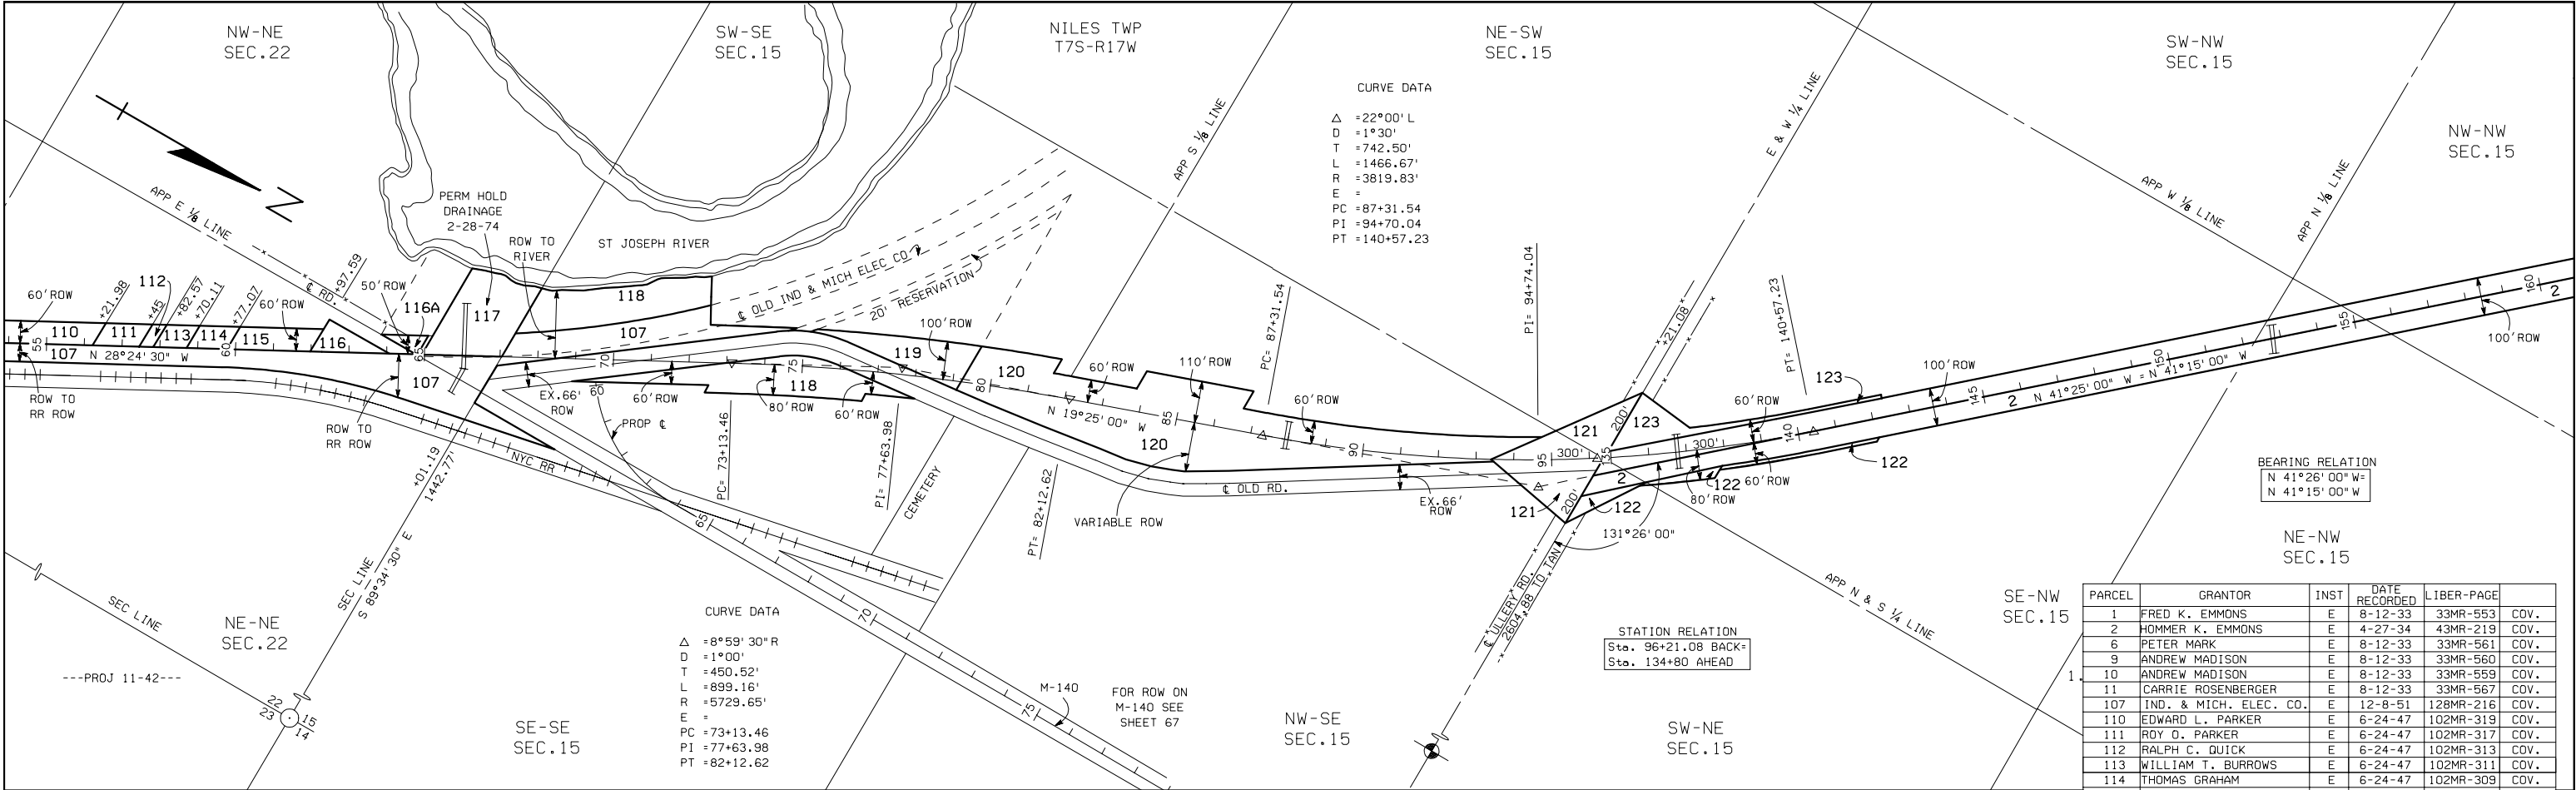

PARCEL	GRANTOR	INST	DATE RECORDED	LIBER-PAGE	
1	FRED K. EMMONS	E	8-12-33	33MR-553	COV.
2	HOMMER K. EMMONS	E	4-27-34	43MR-219	COV.
6	PETER MARK	E	8-12-33	33MR-561	COV.
9	ANDREW MADISON	E	8-12-33	33MR-560	COV.
10	ANDREW MADISON	E	8-12-33	33MR-559	COV.
11	CARRIE ROSENBERGER	E	8-12-33	33MR-567	COV.
107	IND. & MICH. ELEC. CO.	E	12-8-51	128MR-216	COV.
110	EDWARD L. PARKER	E	6-24-47	102MR-319	COV.
111	ROY O. PARKER	E	6-24-47	102MR-317	COV.
112	RALPH C. QUICK	E	6-24-47	102MR-313	COV.
113	WILLIAM T. BURROWS	E	6-24-47	102MR-311	COV.
114	THOMAS GRAHAM	E	6-24-47	102MR-309	COV.
115	CASPER WINGET	E	8-22-44	103MR-456	COV.
116	CASPER WINGET	D	6-24-47	446-685	--
116A	HAROLD GALBREATH	E	6-24-47	102MR-305	COV.
117	JAMES CHAPMAN	D	8-22-47	449-738	--
118	JOHN F. GOHR	E	8-22-47	103MR-458	COV.
119	CITY OF NILES	E	9-18-47	103MR-674	COV.
120	JAMES ARMSTRONG	E	6-24-47	102MR-303	COV.
121	RICHARD KIELL	E	6-24-47	102MR-315	COV.
122	J. WALTER WOOD	E	10-18-47	104MR-288	COV.
123	WALTER P. KRUGER	E	8-22-47	103MR-450	COV.

1. PARCEL 10 IN SW ¼ OF NE ¼ OF SEC. 9

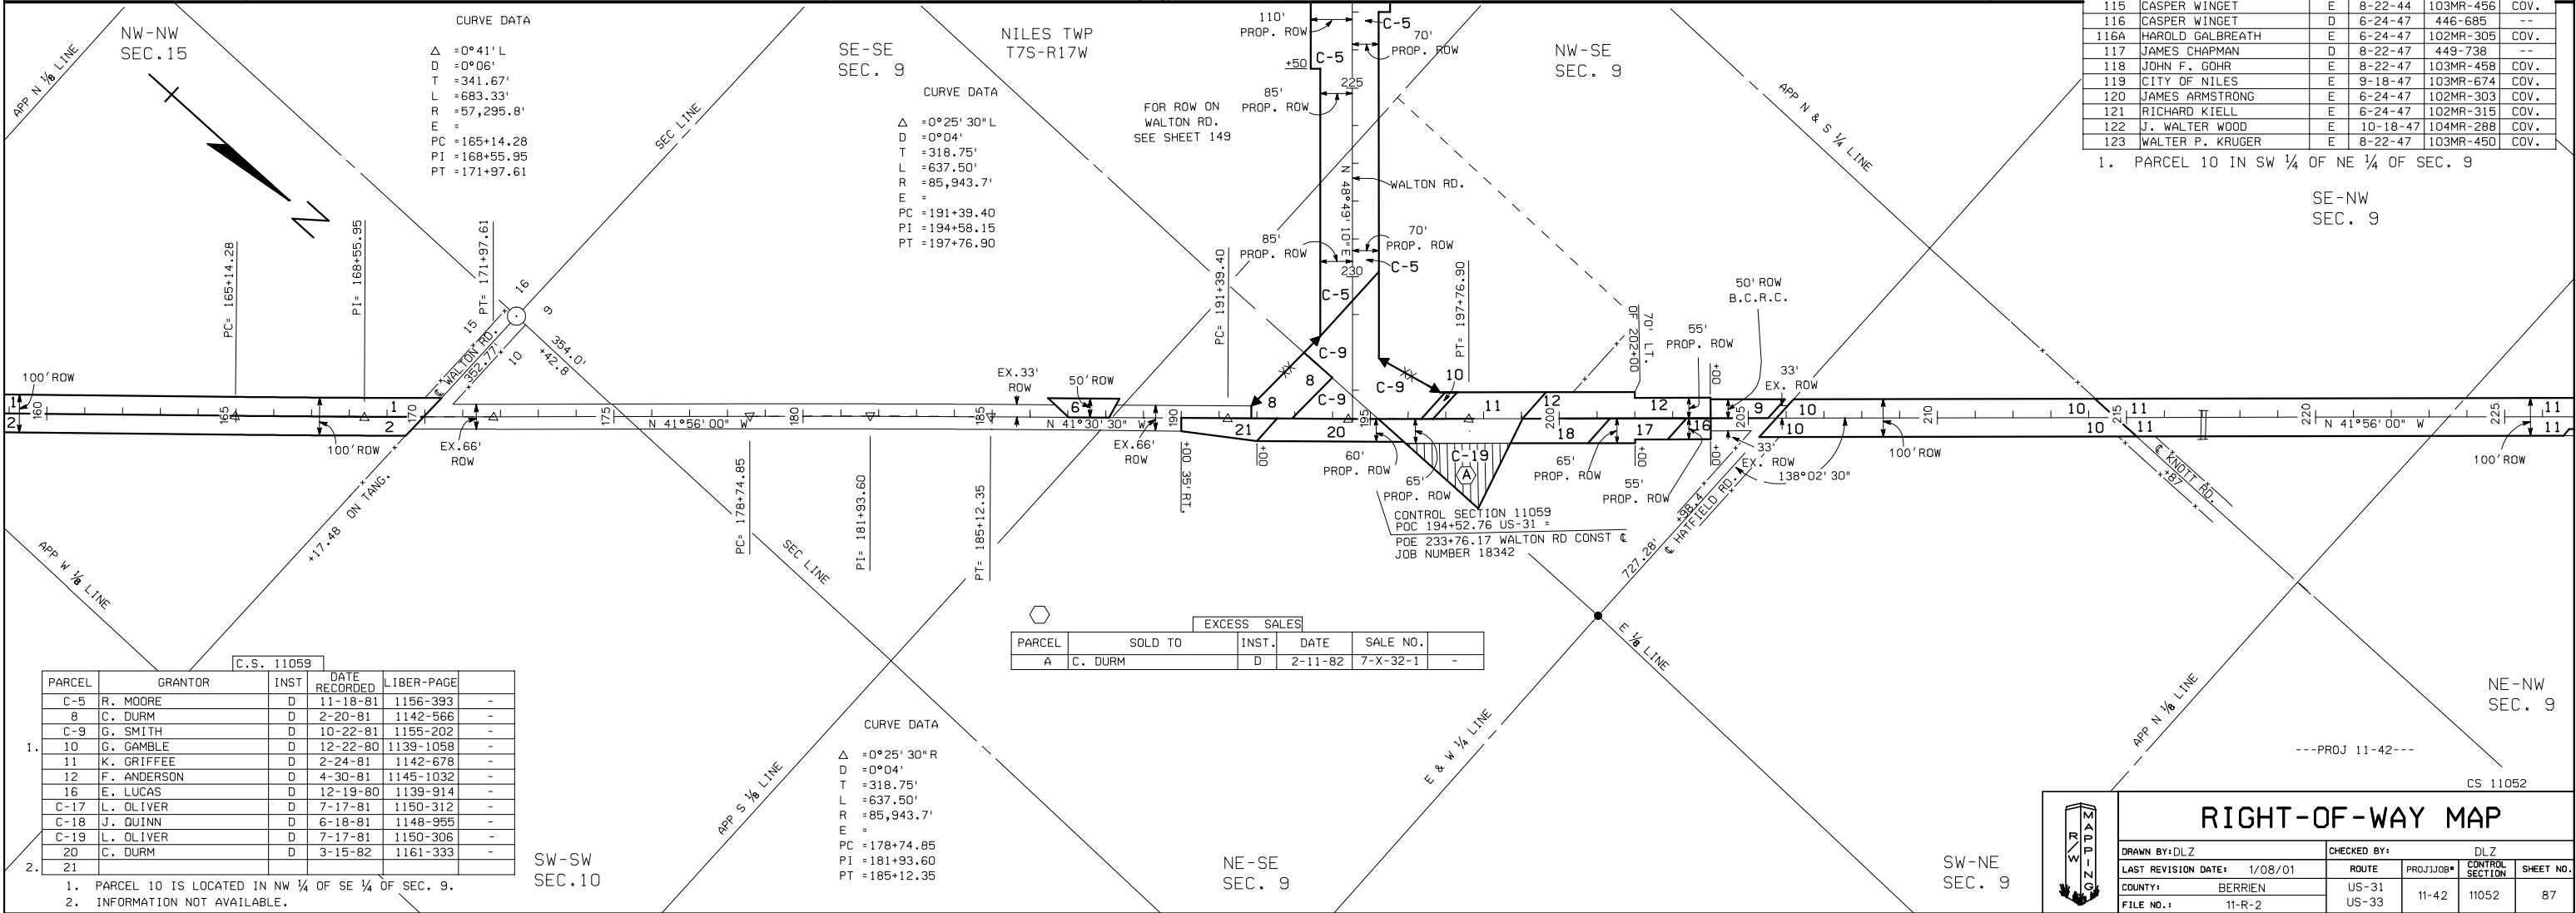

C.S. 11059

PARCEL	GRANTOR	INST	DATE RECORDED	LIBER-PAGE	
C-5	R. MOORE	D	11-18-81	1156-393	-
8	C. DURM	D	2-20-81	1142-566	-
C-9	G. SMITH	D	10-22-81	1155-202	-
10	G. GAMBLE	D	12-22-80	1139-1058	-
11	K. GRIFFEE	D	2-24-81	1142-678	-
12	F. ANDERSON	D	4-30-81	1145-1032	-
16	E. LUCAS	D	12-19-80	1139-914	-
C-17	L. OLIVER	D	7-17-81	1150-312	-
C-18	J. QUINN	D	6-18-81	1148-955	-
C-19	L. OLIVER	D	7-17-81	1150-306	-
20	C. DURM	D	3-15-82	1161-333	-
21					

1. PARCEL 10 IS LOCATED IN NW ¼ OF SE ¼ OF SEC. 9.
2. INFORMATION NOT AVAILABLE.

SW-SW
SEC.10

NE-SE
SEC. 9

SW-NE
SEC. 9

RIGHT-OF-WAY MAP

DRAWN BY:DLZ	CHECKED BY:	DLZ
LAST REVISION DATE: 1/08/01	ROUTE	PROJJOB#
COUNTY: BERRIEN	US-31	11-42
FILE NO.: 11-R-2	US-33	11052
		SHEET NO. 87