
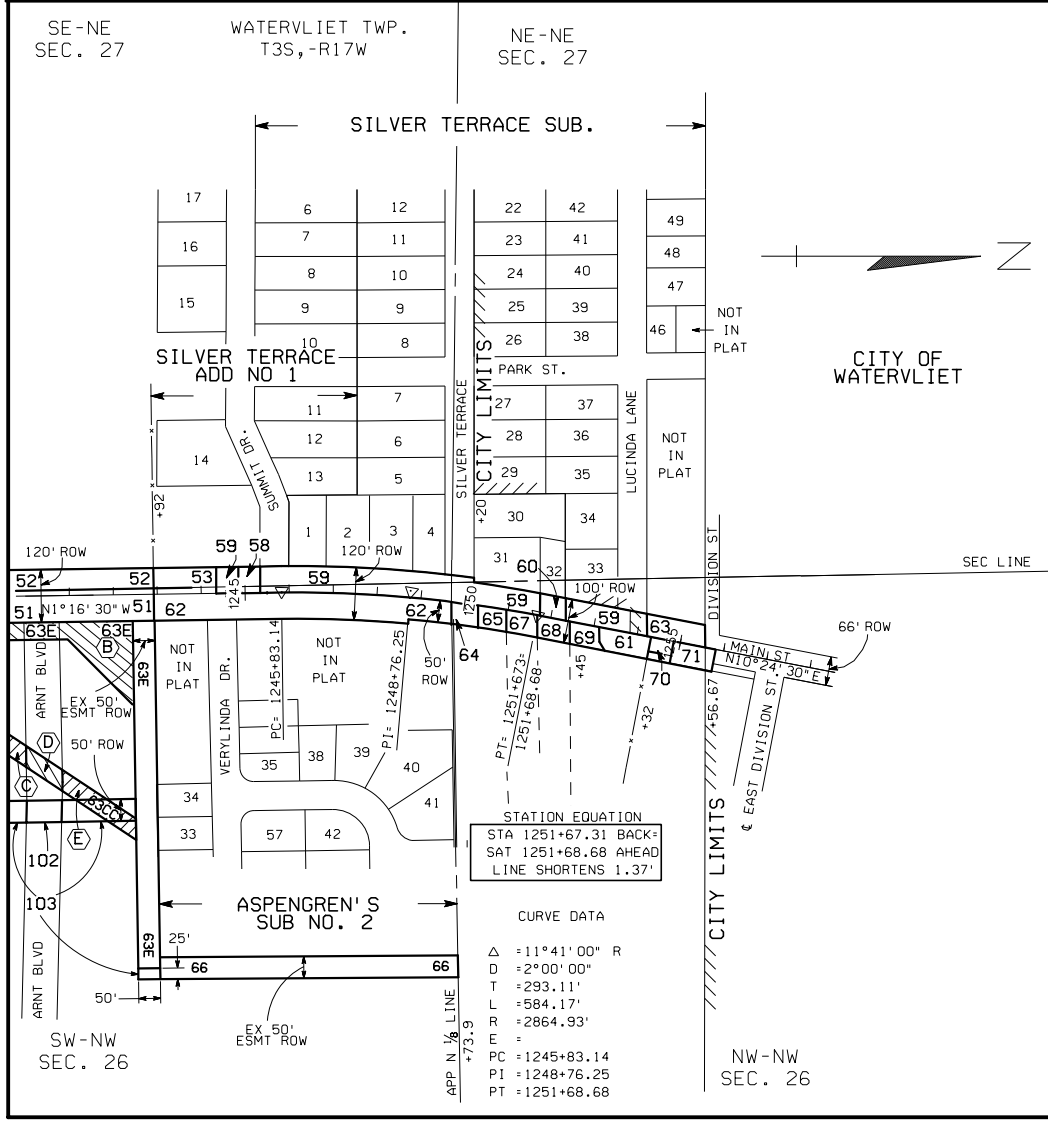


SHEET076.DGN 1 2 

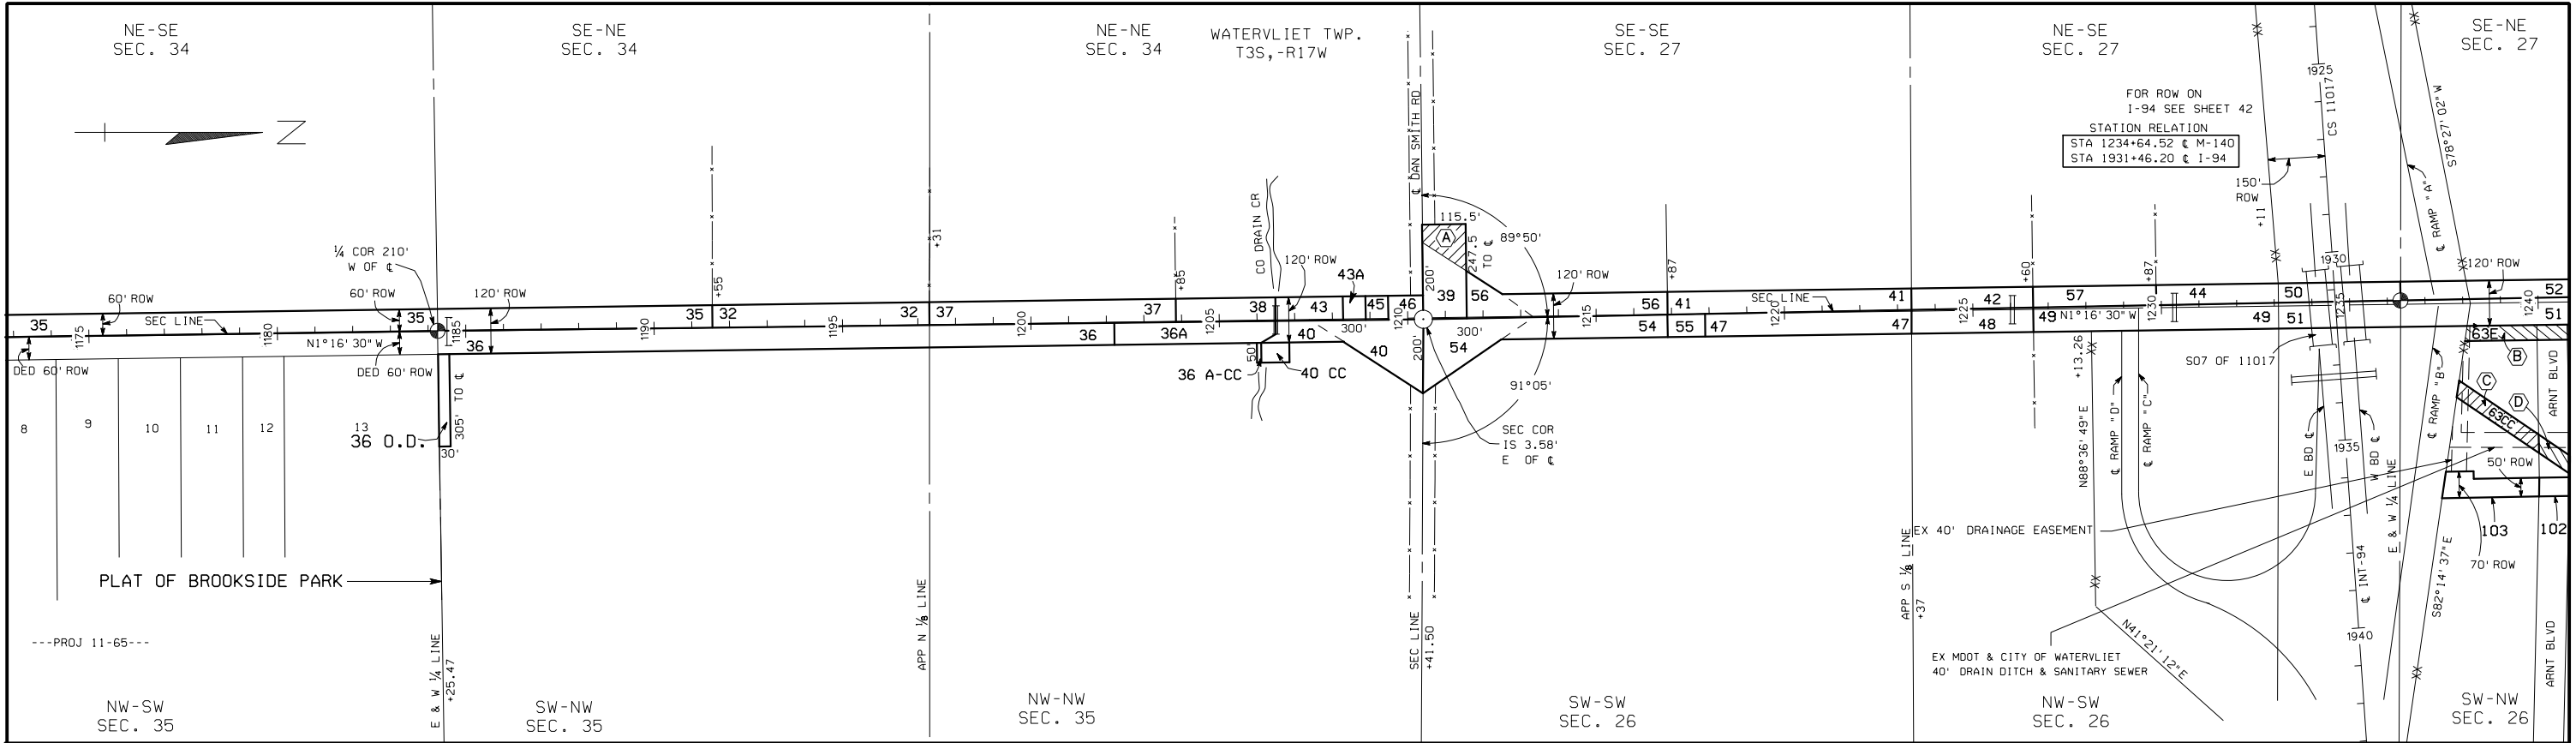

JOB NO. 87321B				
PARCEL	GRANTOR	INST	DATE RECORDED	LIBER-PAGE
102	BERRIEN CO. ROAD COMM.	E	01-07-11	2945-1 --
103	MICHIGAN OUTDOOR PROD.	E	01-07-11	2945-10 --
103	MICHIGAN OUTDOOR PROD.	E	01-07-11	2945-14 --

C.S. 11017				
PARCEL	GRANTOR	INST	DATE RECORDED	LIBER-PAGE
63E	LUCILLE S. HACKETT	E	11-18-58	170MR-348 COV.
63CC	CHARLES M. DYKEMA	E	10-18-60	183MR-170 --
66	CHESTER W. ASPENGREN	E	05-22-59	173MR-443 COV.

EXCESS SALES				
PARCEL	SOLD TO	INST	DATE	SALE NO.
A	J.D. HENTSCHEL		11-26-52	
B	RELINQUISHMENT	R	08-23-60	7-85-R-1 L.A.
C	RELINQUISHMENT	R	12-16-11	TRACT #1250
D	RELINQUISHMENT	R	01-07-11	TRACT #1256
E	RELINQUISHMENT	R	01-07-11	TRACT #1255

PROJ. NO. 11-65				
PARCEL	GRANTOR	INST	DATE RECORDED	LIBER-PAGE
32	MERLE S. FOX	E	8-12-52	132MR-81 COV
35	MAURICE A. KELLER	E	10-17-52	133MR-203 COV
36	JAMES R. DUNHAM	E	10-17-52	133MR-223 COV
36A	DARRELL H. NASH	E	12-5-52	133MR-608 COV
36A-CC	DARRELL H. NASH	E	12-5-52	133MR-610 --
36DD	JAMES R. DUNHAM	E	11-19-53	139MR-516 COV
37	MARLE G. WARMAN	E	10-17-52	133MR-229 COV
38	FRANK HEFFNER	E	9-10-52	132MR-413 COV
39	RALPH B. BAILEY	D	1-23-53	525-557 --
40	MILTON E. SCHERER	E	10-17-52	133MR-183 COV
40CC	MILTON E. SCHERER	E	10-17-52	133MR-217 --
41	FED. FARM MORTGAGE COR	E	9-10-52	132MR-415 COV
42	JOSEPH C. HOWE	E	8-12-52	132MR-110 COV
43	WILBUR R. SMITH	E	10-17-52	133MR-189 COV
43A	WILBUR R. SMITH	E	10-17-52	133MR-185 COV
44	LUDIA SCHULTZ	E	8-12-52	132MR-83 COV
45	HENRY LEVERTON	E	10-17-52	133MR-191 COV
46	HARRY G. SCHERER	E	9-10-52	132MR-411 COV
47	CLYDE C. SCHERER	E	9-10-52	132MR-409 COV
48	SEBASTIAN SMITH	E	9-10-52	132MR-401 COV
49	JOSEPH FRIETOS	E	9-10-52	132MR-417 COV

PROJ. NO. 11-65				
PARCEL	GRANTOR	INST	DATE RECORDED	LIBER-PAGE
50	AGNES SILVER	E	9-10-52	132MR-419 COV
51	HERBERT C. HOCKETT	E	9-10-52	132MR-421 COV
52	RUSSELL F. TIDEY	E	9-10-52	132MR-423 COV
53	LEO A.G. POLLAS	E	9-10-52	132MR-403 COV
54	ERNEST G. LIDBERG	E	11-5-52	133MR-360 COV
55	TRUSTON W. STIENBARGER	E	10-17-52	133MR-213 COV
56	J.D. HENTSCHEL	E	1-23-53	134MR-348 COV
57	E.A. GILLARD	E	10-17-52	133MR-201 COV
58	ELIZABETH V. HOLLERBAC	E	10-17-52	133MR-199 COV
59	HAROLD R. PILLINGER	E	10-17-52	133MR-231 COV
60	LLOYD DANNEFFEL	E	10-17-52	133MR-225 COV
61	CLYDE C. SCHERER	E	9-10-52	132MR-407 COV
62	CHESTER W. ASPENGREN	E	12-5-52	133MR-606 COV
63	JOSEPH H. ALBERS	E	9-10-52	132MR-405 COV
64	WATERVLIET TWP.	E	6-8-60	180MR-436 COV
65	EDWARD BANDURSKIE	E	10-17-52	133MR-197 COV
67	ALBERT H. COLLINS	E	11-25-59	177MR-54 COV
68	FRANK P. ZVONAR	E	10-17-52	133MR-195 COV
69	MARGARET E. LONG	E	10-17-52	133MR-227 COV
70	LEWIS A. COOK	E	10-17-52	133MR-193 COV
71	LEWIS A. COOK	E	10-17-52	133MR-211 COV



RIGHT-OF-WAY MAP

DRAWN BY: DLZ

CHECKED BY: BF 7/8/21

LAST REVISION DATE: 12/05/12 DWL

ROUTE: M-140

PROJ JOB#: 11-65

COUNTY: BERRIEN

FILE NO.: 11-R-2

CONTROL SECTION

SHEET NO. 76