

SW-SW  
Sec. 12

SE-SW  
Sec. 12


SW-SE  
Sec. 12

SUPERIOR TWP.  
T2S - R7W

SE-SE  
Sec. 12

Curve Data  
Δ = 2° 12' L  
D = 0° 08'  
T = 825.10'  
L = 1650.00'  
P.I. = 273 + 68.90

SW-SW  
Sec. 7

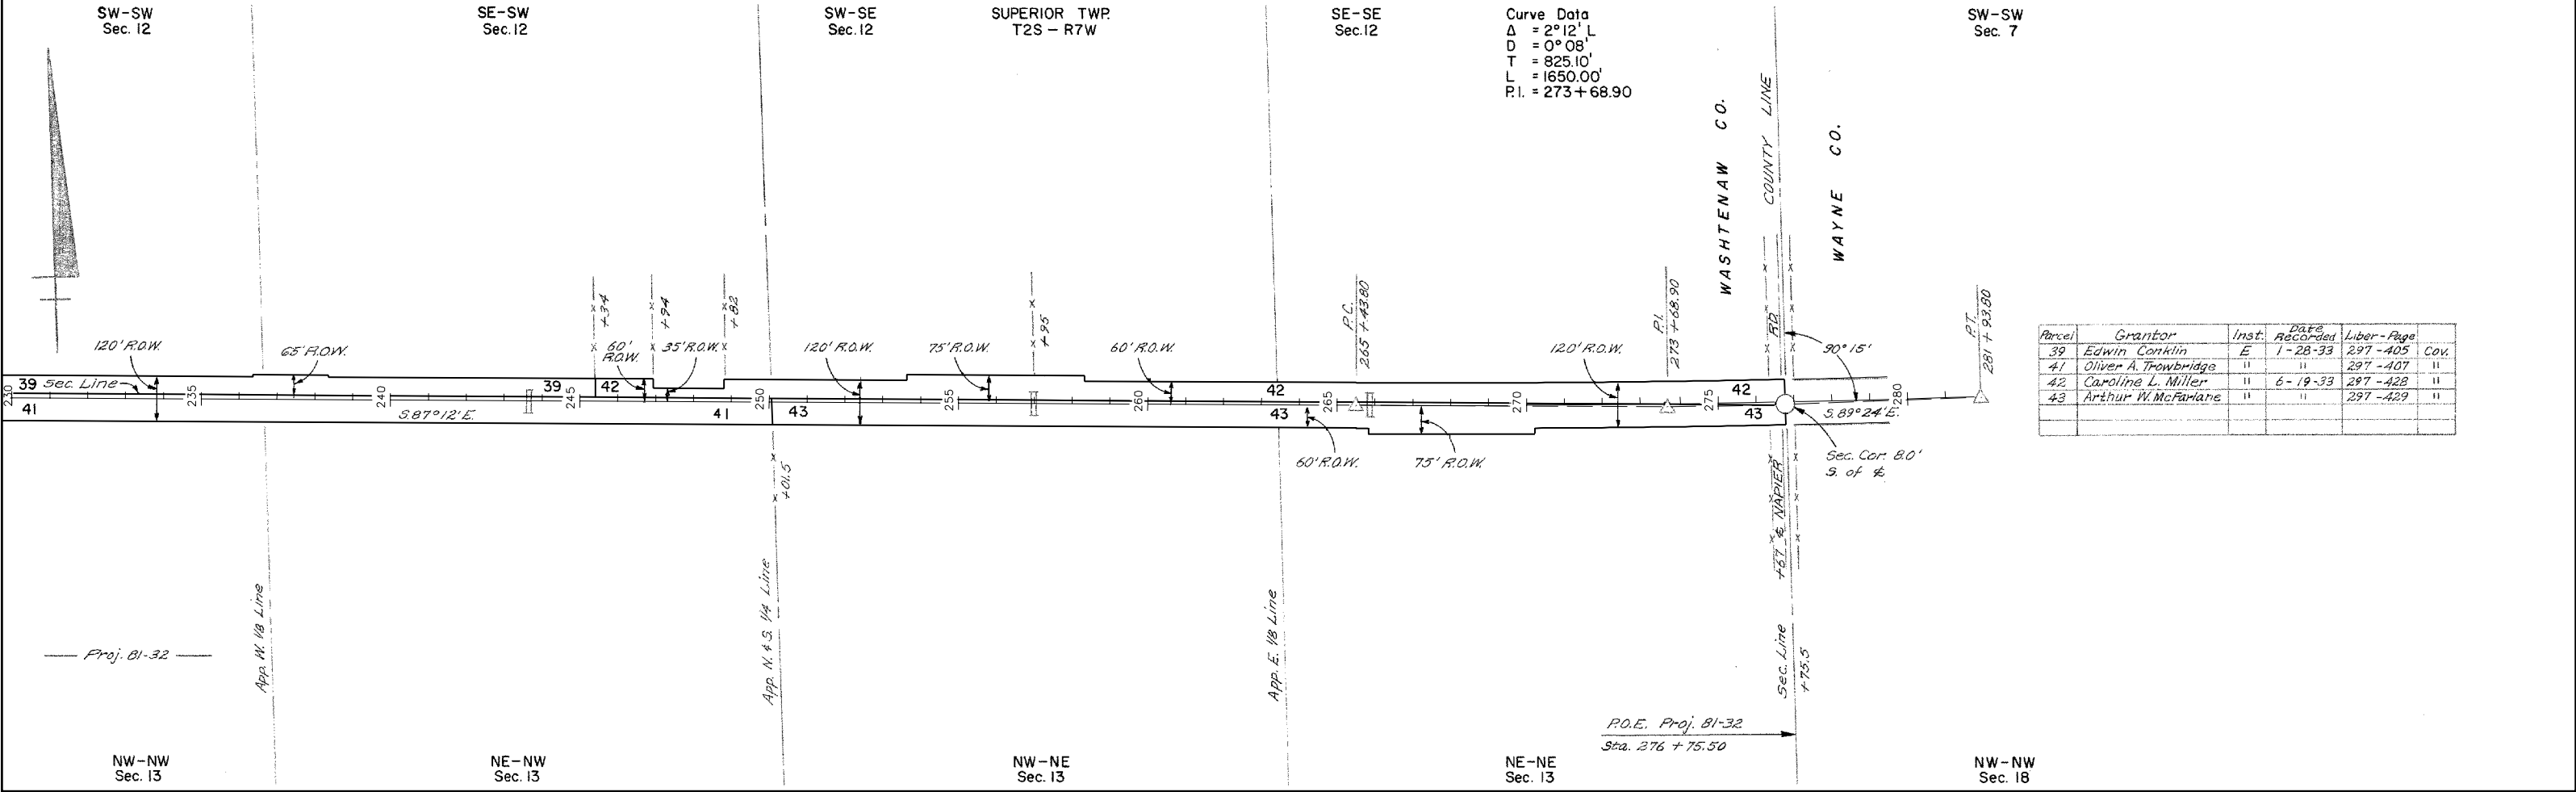

Parcel	Grantor	Inst.	Date Recorded	Liber-Page	Cov.
39	Edwin Conklin	E	1-28-33	297-405	II
41	Oliver A. Trowbridge	II	II	297-407	II
42	Caroline L. Miller	II	6-19-33	297-428	II
43	Arthur W. McFarlane	II	II	297-429	II

Proj. 81-32

C.S. 81121

	<b>RIGHT-OF-WAY MAP</b>				
	DRAWN BY: WILCOX		CHECKED BY:		
	LAST REVISION DATE: APRIL 2005	ROUTE	PROJ. JOB#	CONTROL SECTION	SHEET NO.
	COUNTY: WASHTENAW	M-15.3	81-32	81121	112
FILE NO. 1	81-R-1				