


1 2 3 4 5 6 7 8 9 10 11 12 13 14 15 16 17 18 19 20 21 22 23 24 25 26 27 28 29 30 31 32 33 34 35 36 37 38 39 40 41 42 43 44 45 46 47 48 49 50 51 52 53 54 55 56 57 58 59 60 61 62

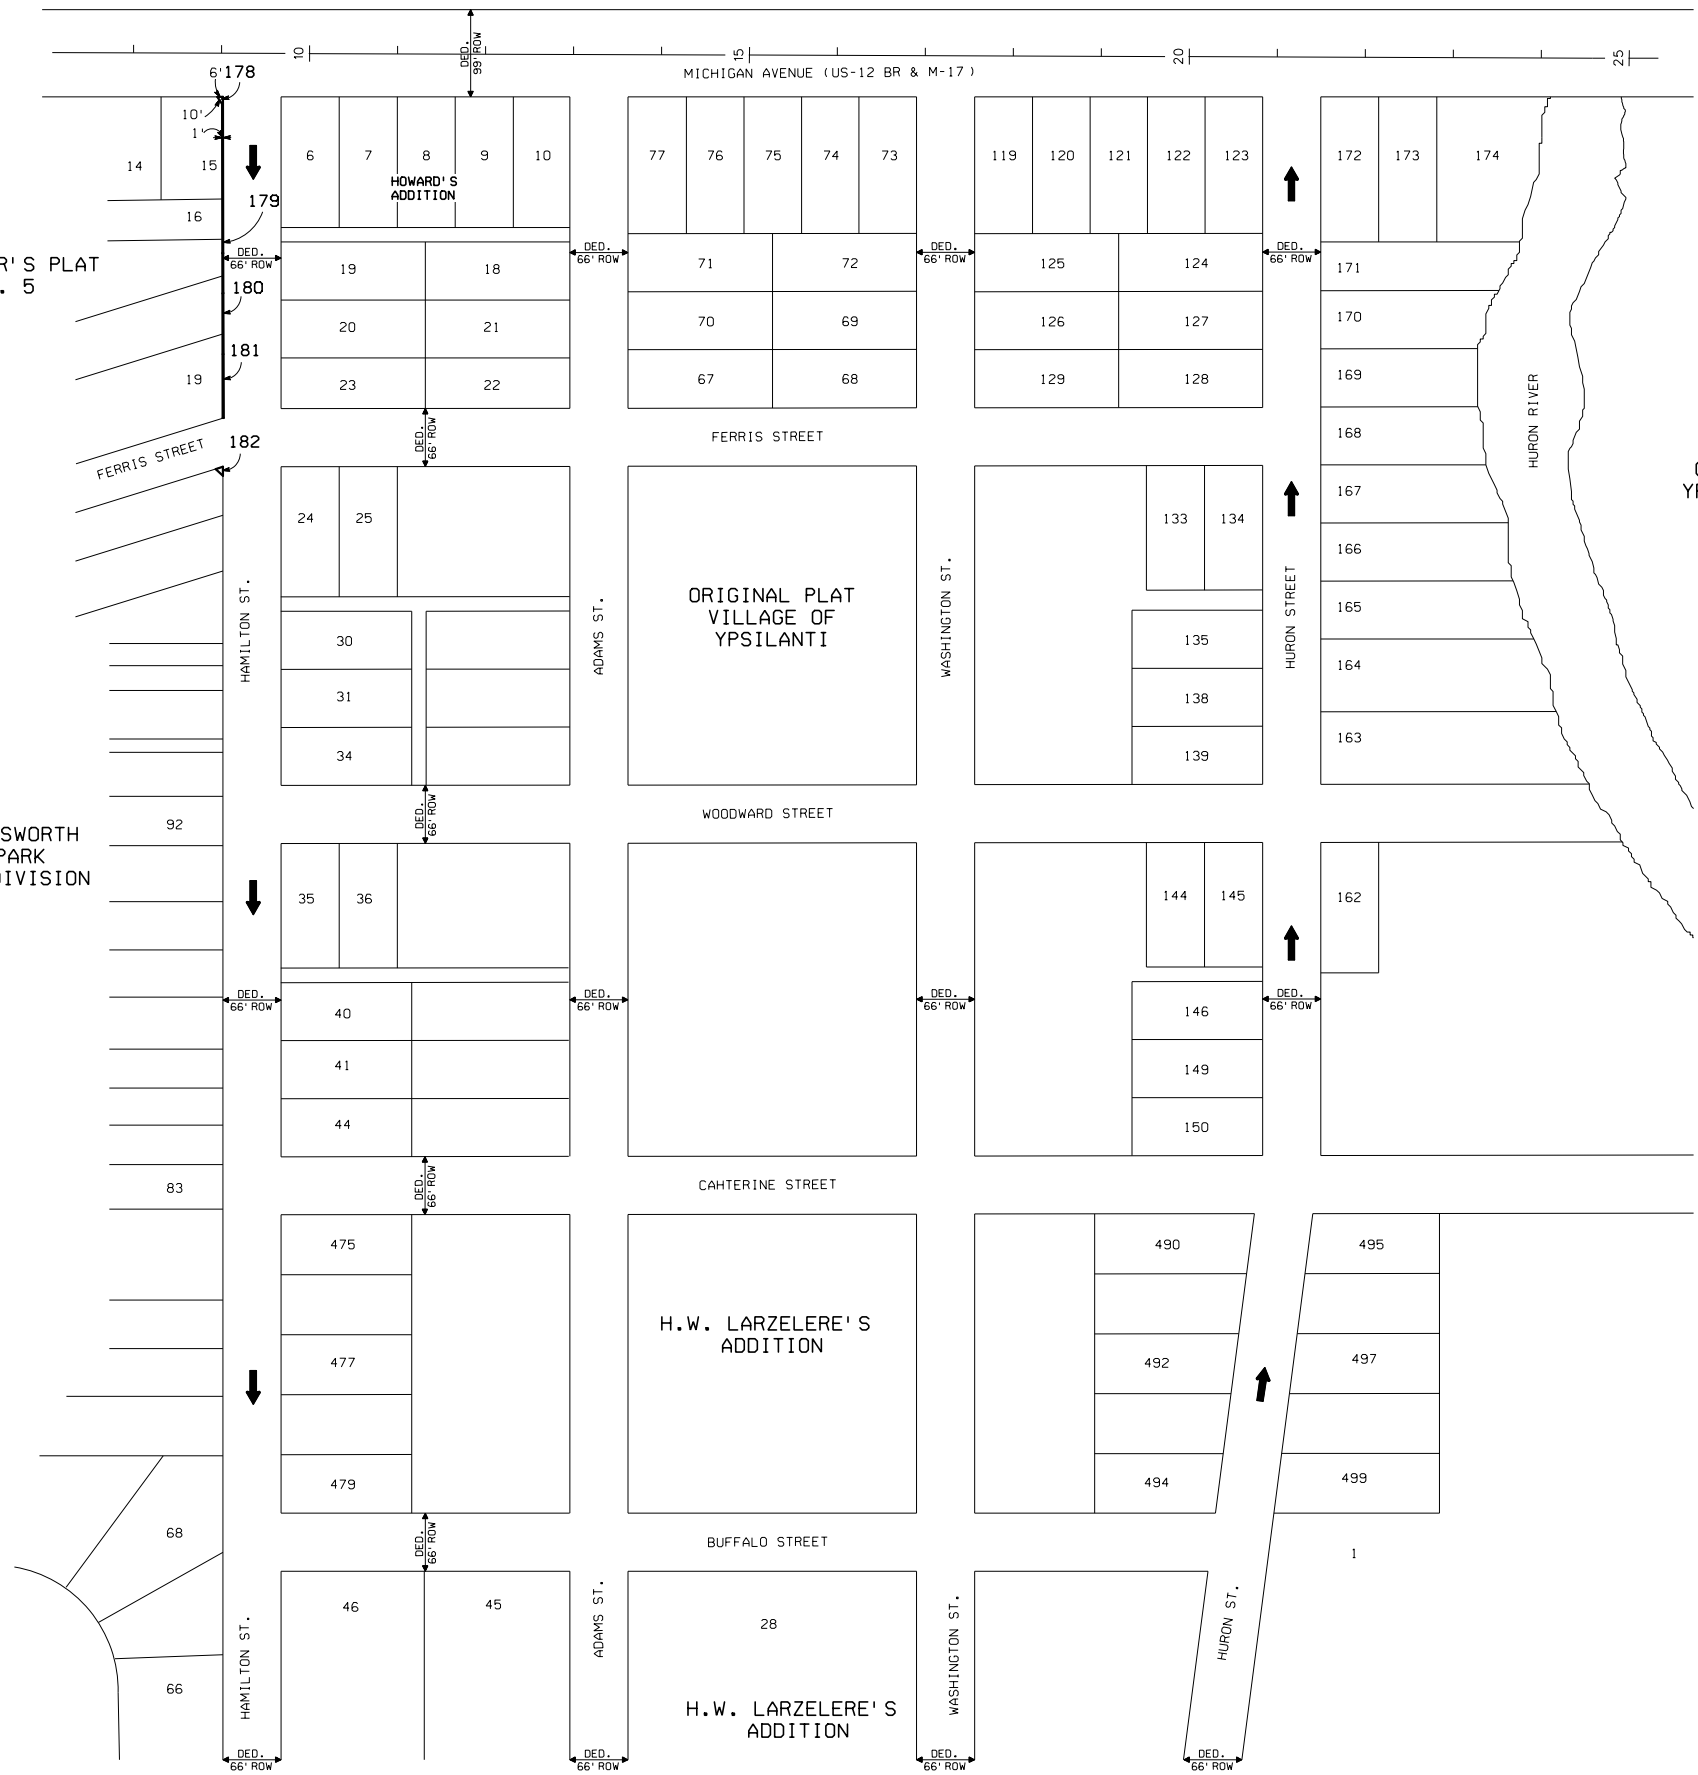

ASSESSOR'S PLAT NO. 5

AINSWORTH PARK SUBDIVISION



C.S. 81083				
PARCEL	GRANTOR	INST	DATE RECORDED	LIBER-PAGE
178	D. SILKWORTH	D	03-26-70	1320-573
179	D. SILKWORTH	D	03-26-70	1320-570
180	R. DUPUIS	D	02-01-71	1348-676
181	H. ALLISON	D	05-07-70	1324-565
182	R. BURKE	D	10-23-69	1305-599

CITY OF YPSILANTI

SEC 9  
YPSILANTI TWP.  
T3S-R7E

### RIGHT-OF-WAY MAP

DRAWN BY: MJF 8/2021		CHECKED BY:	
LAST REVISION DATE: 3-24-2021		ROUTE	CONTROL SECTION
COUNTY: WASHTENAW		M-17	81083
FILE NO. 1	81-R-1		SHEET NO. 157