


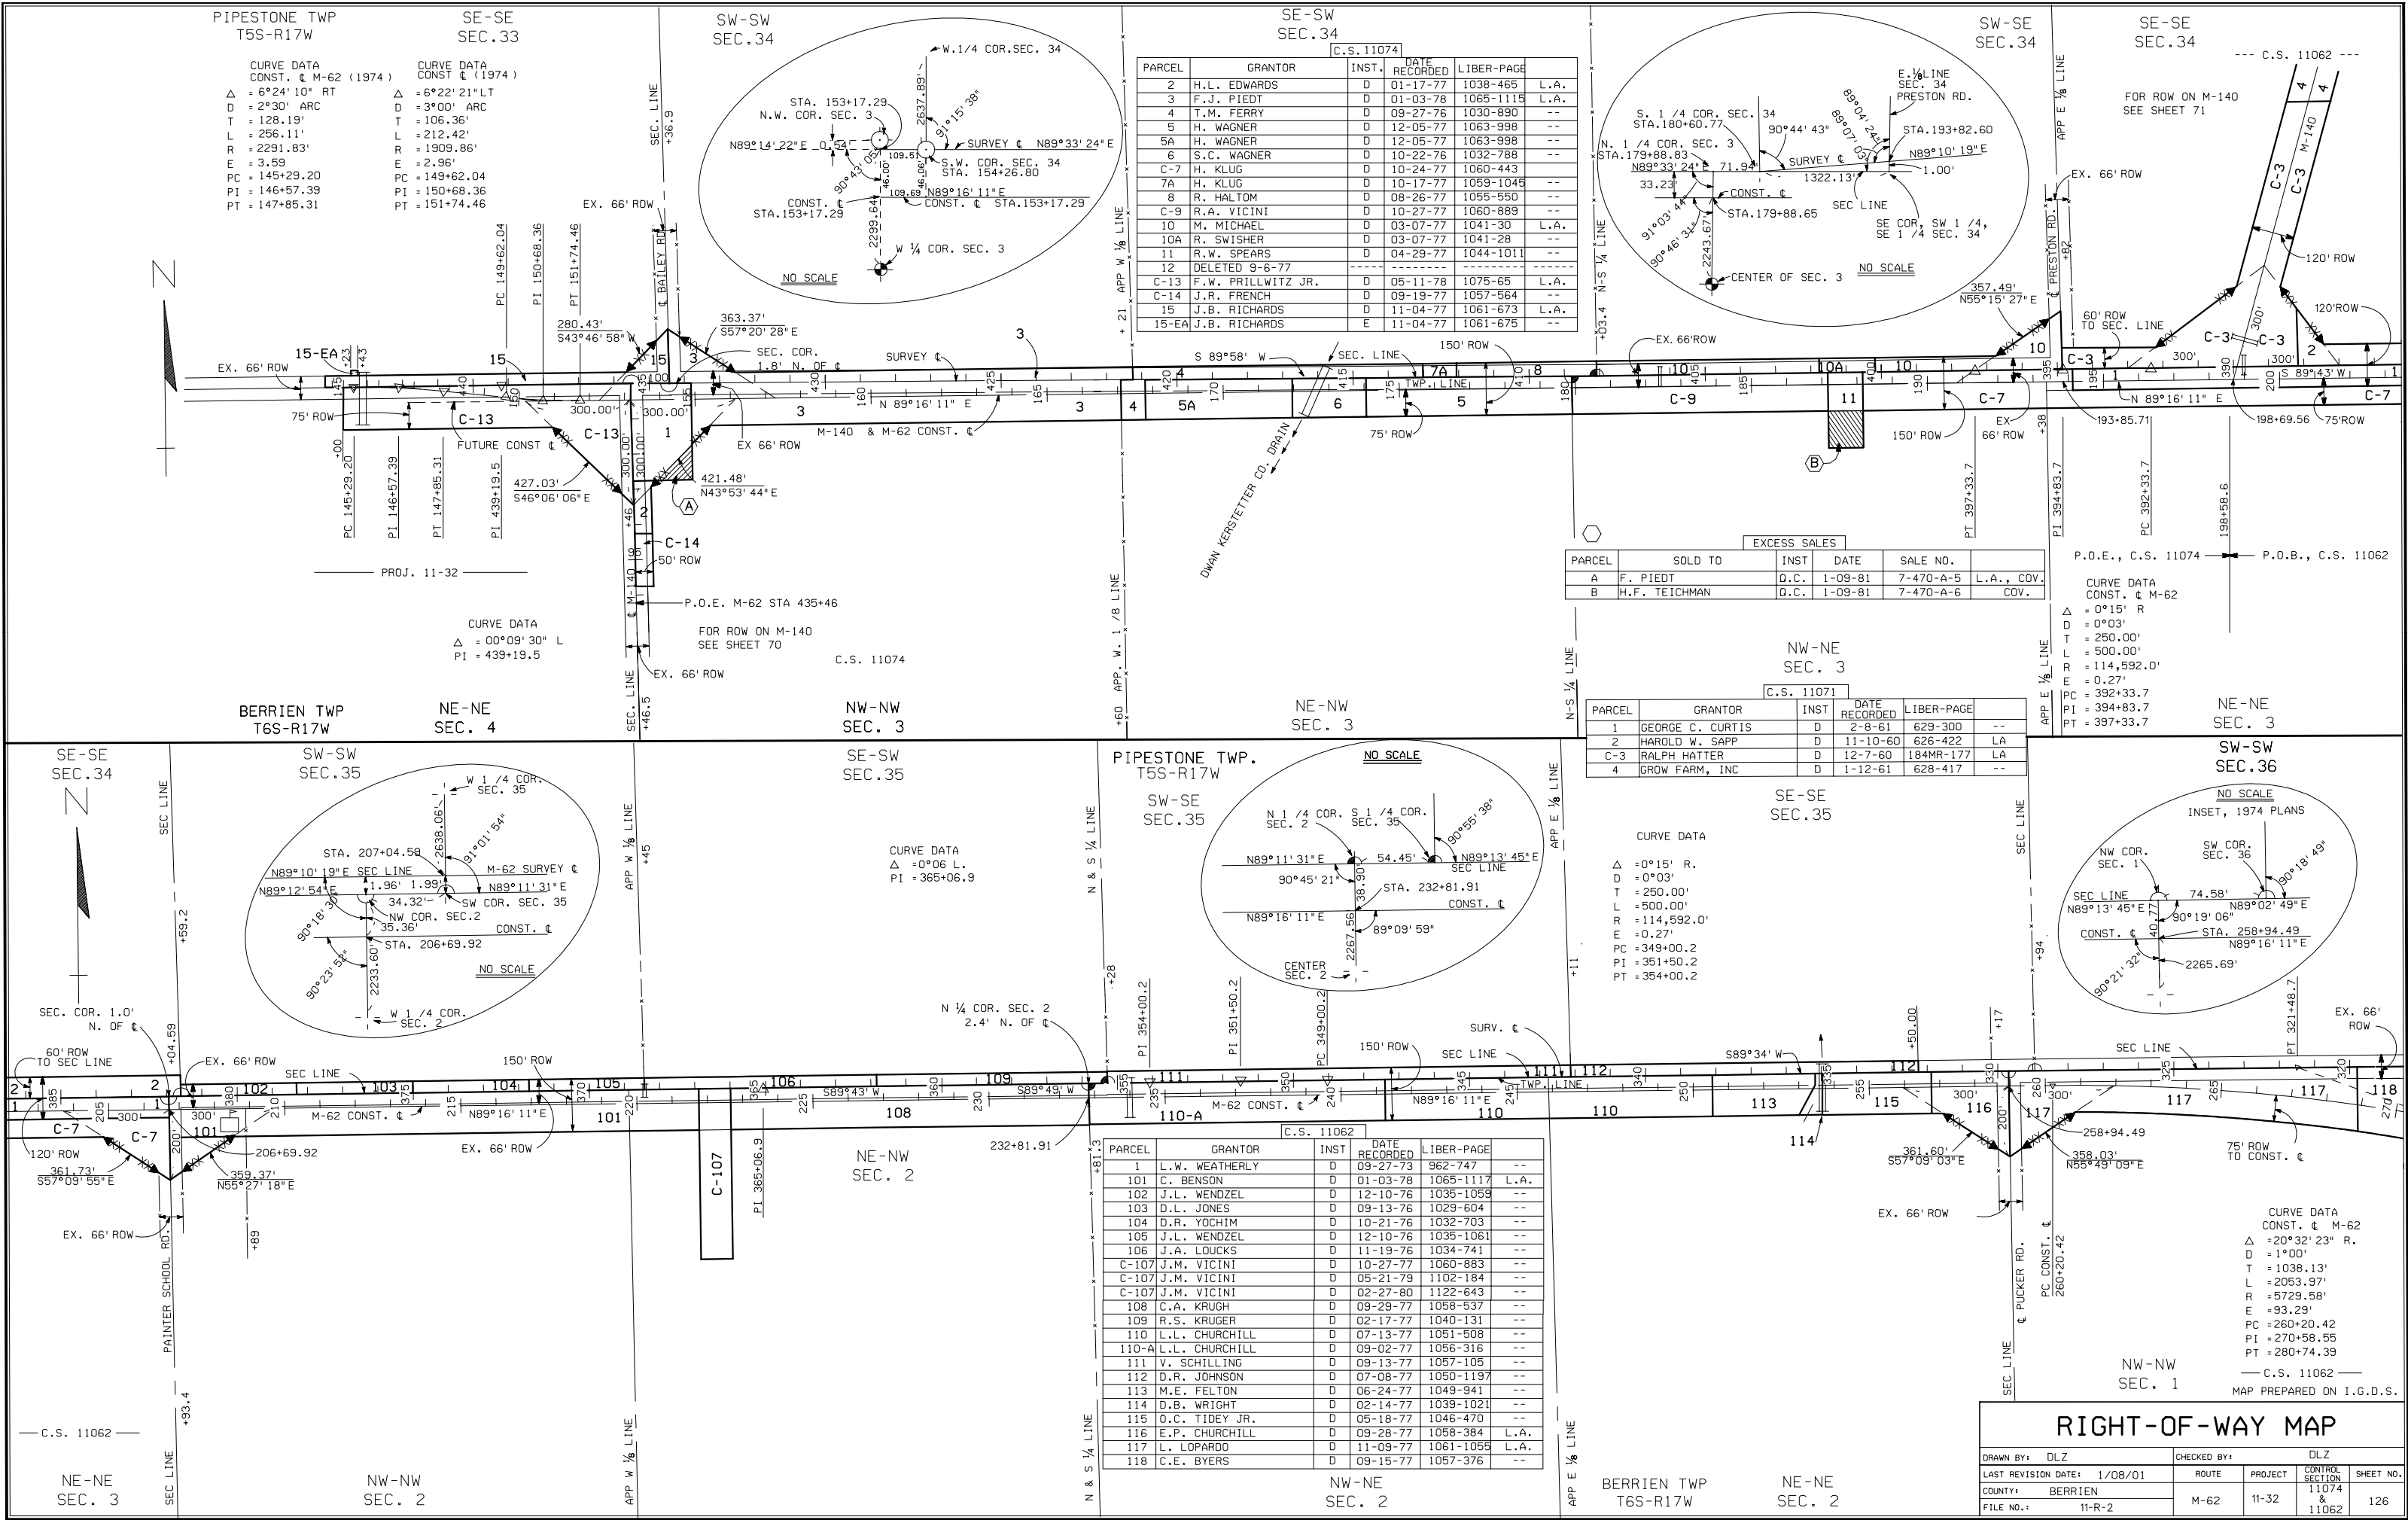

RIGHT-OF-WAY MAP				
DRAWN BY: DLZ		CHECKED BY: DLZ		
LAST REVISION DATE: 1/08/01		ROUTE	PROJECT	CONTROL SHEET NO.
COUNTY: BERRIEN		M-62	11-32	11074 & 11062
FILE NO.: 11-R-2				126