

T.2S. - R.6E.

Curve Data  
Δ = 27° 35' 00" L.  
P.I. = Sta. 11 + 90.87

T.2S. - R.6E.



Curve Data  
Δ = 2° 20' 30" L.  
P.I. = Sta. 21 + 76.26

Curve Data  
Δ = 1° 15' 00" L.  
P.I. = Sta. 33 + 03.92

Proj. 81-16					
Parcel	Grantor	Inst.	Date Recorded	Liber-Page	
1A	Lydia M. Muehlig	E	6-5-37	297-495	Cov.
1B	"	"	"	297-496	"
2	Washtenaw Co. Fair	"	"	297-491	"

Former D.J. & C. ROW					
Parcel	Grantor	Inst.	Date Recorded	Liber-Page	
2,3,4	Union Guardian Trust Co. Q.C.	11-18-39	391-	93	

Parcels 1A and 1B are also included in paragraphs 5 and 7 of the above U.G.T.C. deed.

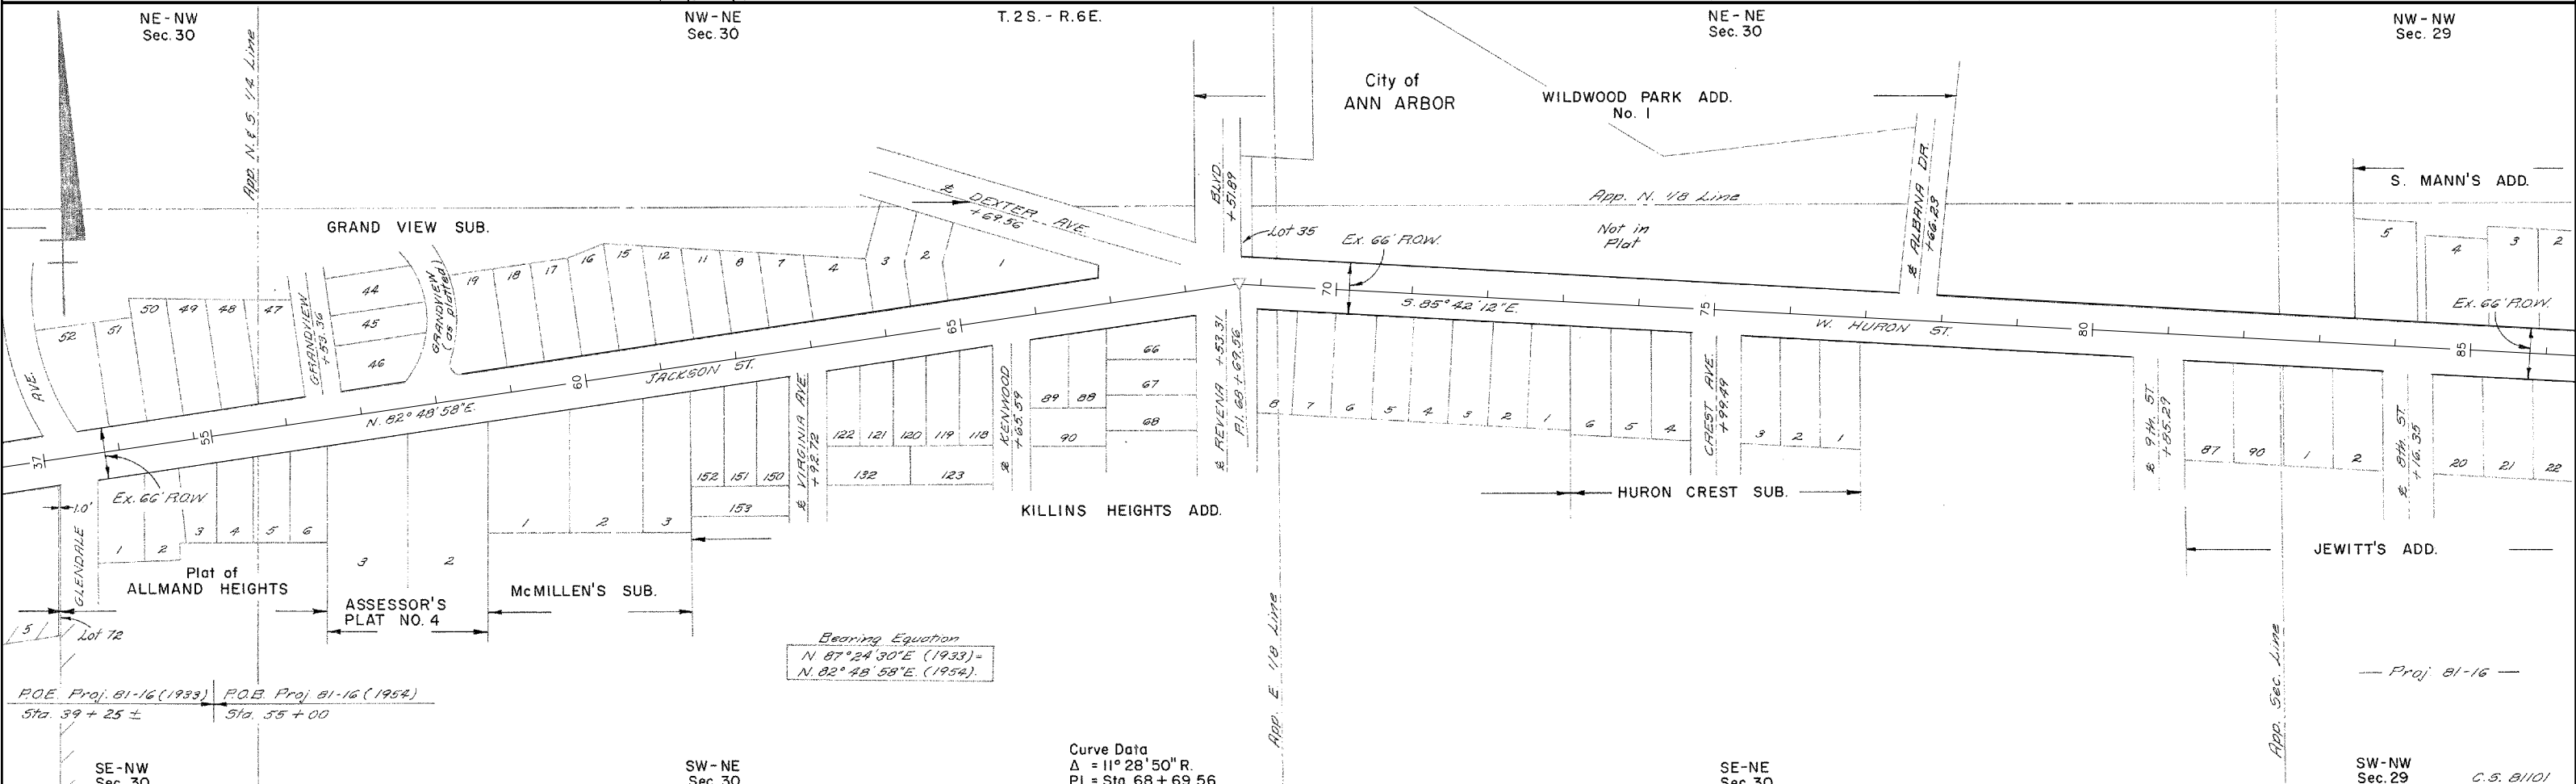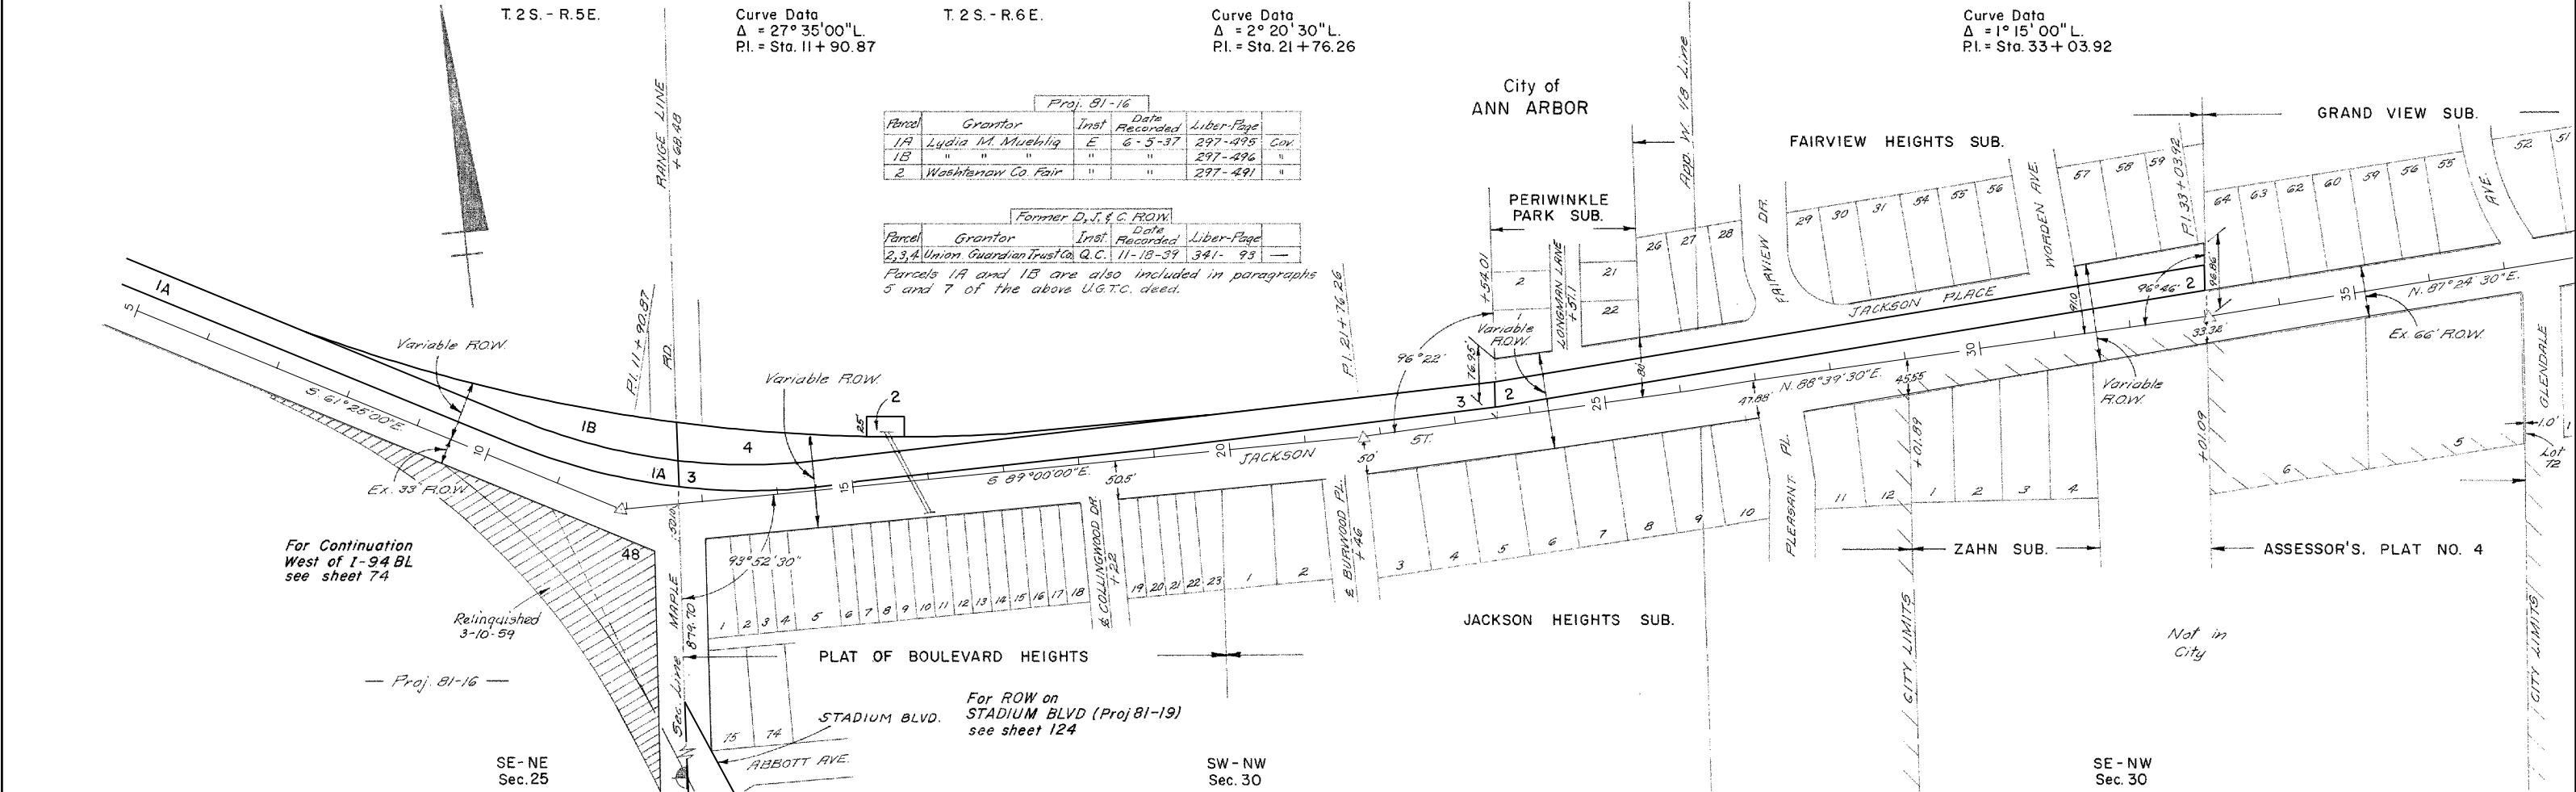

Bearing Equation  
 N 87° 24' 30" E (1933) =  
 N 82° 48' 58" E (1954)

Curve Data  
 Δ = 11° 28' 50" R.  
 P.I. = Sta. 68 + 69.56

C.S. 81101

## RIGHT-OF-WAY MAP

DRAWN BY: WILCOX	CHECKED BY:	ROUTE	CONTROL SECTION
LAST REVISION DATE: APRIL 2005	PROJ. JOB#	1-94BL	18-16
COUNTY: WASHTENAW	FILE NO. 1	81-R-1	81101
		SHEET NO.	90