


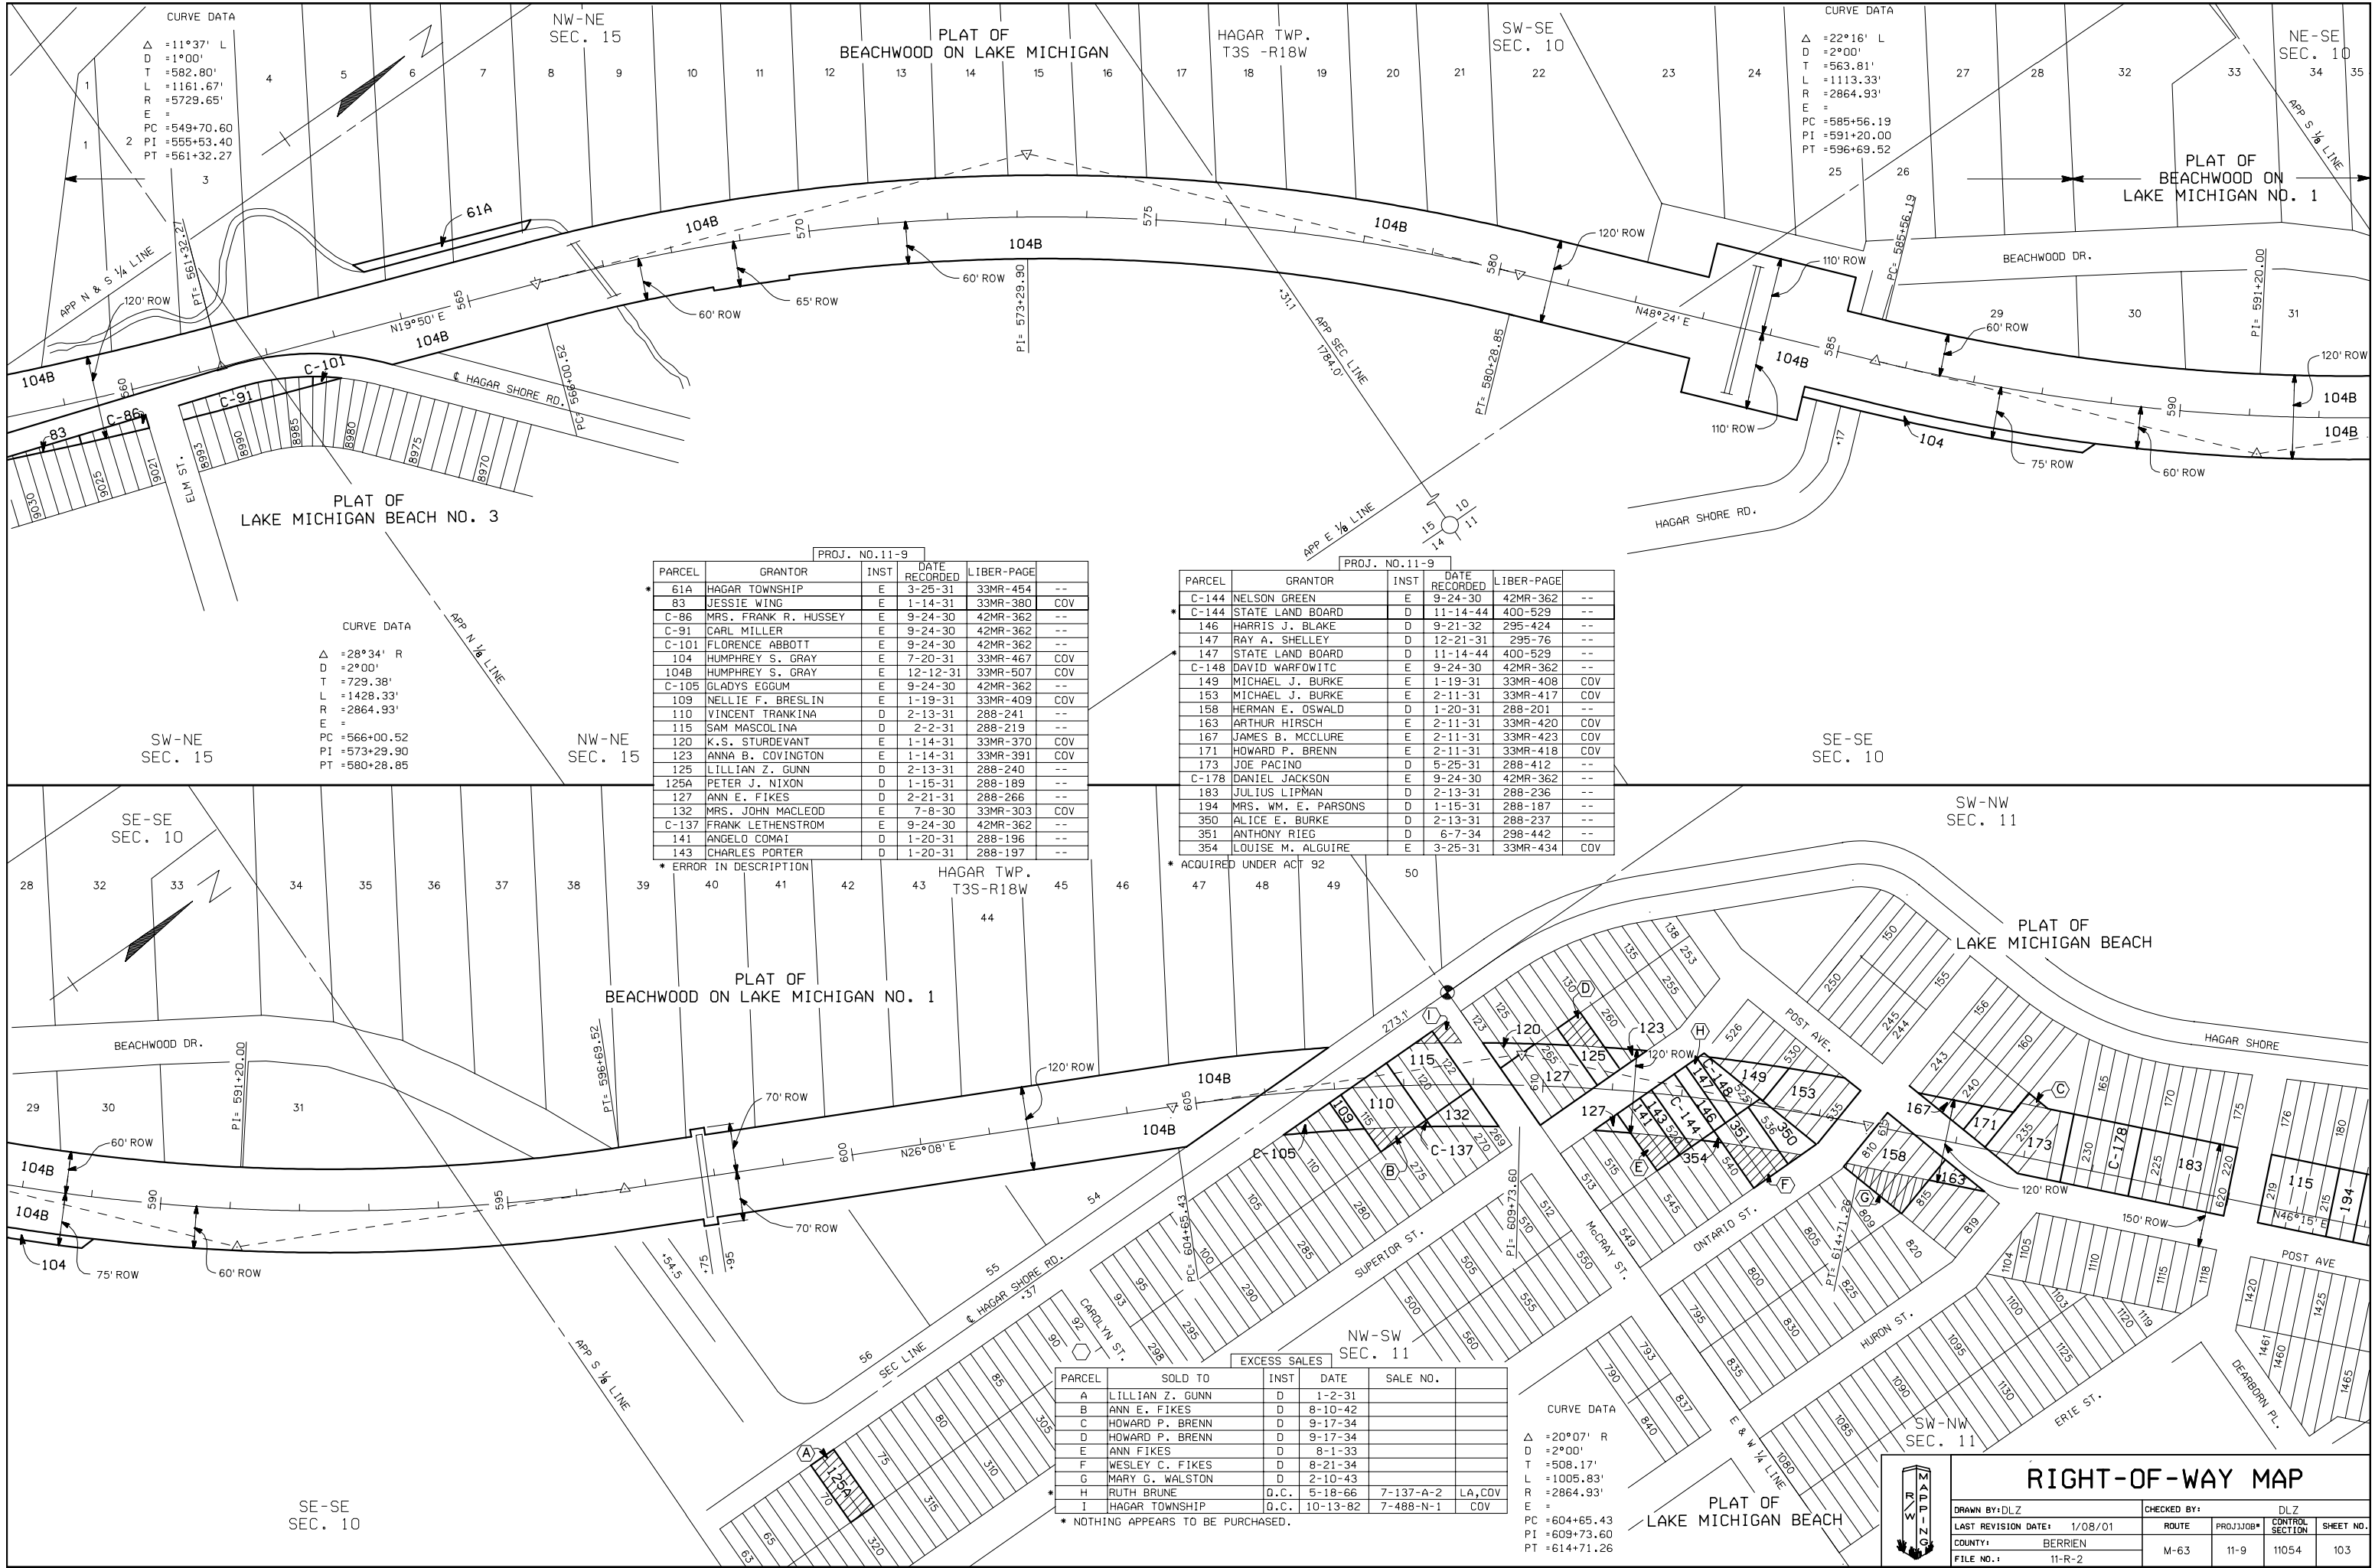

CURVE DATA
Δ = 11°37' L
D = 1°00'
T = 582.80'
L = 1161.67'
R = 5729.65'
E =
PC = 549+70.60
PI = 555+53.40
PT = 561+32.27

CURVE DATA
Δ = 22°16' L
D = 2°00'
T = 563.81'
L = 1113.33'
R = 2864.93'
E =
PC = 585+56.19
PI = 591+20.00
PT = 596+69.52

CURVE DATA
Δ = 28°34' R
D = 2°00'
T = 729.38'
L = 1428.33'
R = 2864.93'
E =
PC = 566+00.52
PI = 573+29.90
PT = 580+28.85

CURVE DATA
Δ = 20°07' R
D = 2°00'
T = 508.17'
L = 1005.83'
R = 2864.93'
E =
PC = 604+65.43
PI = 609+73.60
PT = 614+71.26

PROJ. NO. 11-9				
PARCEL	GRANTOR	INST	DATE RECORDED	LIBER-PAGE
61A	HAGAR TOWNSHIP	E	3-25-31	33MR-454 --
83	JESSIE WING	E	1-14-31	33MR-380 COV
C-86	MRS. FRANK R. HUSSEY	E	9-24-30	42MR-362 --
C-91	CARL MILLER	E	9-24-30	42MR-362 --
C-101	FLORENCE ABBOTT	E	9-24-30	42MR-362 --
104	HUMPHREY S. GRAY	E	7-20-31	33MR-467 COV
104B	HUMPHREY S. GRAY	E	12-12-31	33MR-507 COV
C-105	GLADYS EGGUM	E	9-24-30	42MR-362 --
109	NELLIE F. BRESLIN	E	1-19-31	33MR-409 COV
110	VINCENT FRANKINA	D	2-13-31	288-241 --
115	SAM MASCOLINA	D	2-2-31	288-219 --
120	K.S. STURDEVANT	E	1-14-31	33MR-370 COV
123	ANNA B. COVINGTON	E	1-14-31	33MR-391 COV
125	LILLIAN Z. GUNN	D	2-13-31	288-240 --
125A	PETER J. NIXON	D	1-15-31	288-189 --
127	ANN E. FIKES	D	2-21-31	288-266 --
132	MRS. JOHN MACLEOD	E	7-8-30	33MR-303 COV
C-137	FRANK LETHENSTROM	E	9-24-30	42MR-362 --
141	ANGELO COMAI	D	1-20-31	288-196 --
143	CHARLES PORTER	D	1-20-31	288-197 --

PROJ. NO. 11-9				
PARCEL	GRANTOR	INST	DATE RECORDED	LIBER-PAGE
C-144	NELSON GREEN	E	9-24-30	42MR-362 --
C-144	STATE LAND BOARD	D	11-14-44	400-529 --
146	HARRIS J. BLAKE	D	9-21-32	295-424 --
147	RAY A. SHELLEY	D	12-21-31	295-76 --
147	STATE LAND BOARD	D	11-14-44	400-529 --
C-148	DAVID WARFOWITC	E	9-24-30	42MR-362 --
149	MICHAEL J. BURKE	E	1-19-31	33MR-408 COV
153	MICHAEL J. BURKE	E	2-11-31	33MR-417 COV
158	HERMAN E. OSWALD	D	1-20-31	288-201 --
163	ARTHUR HIRSCH	E	2-11-31	33MR-420 COV
167	JAMES B. MCCLURE	E	2-11-31	33MR-423 COV
171	HOWARD P. BRENN	E	2-11-31	33MR-418 COV
173	JOE PACINO	D	5-25-31	288-412 --
C-178	DANIEL JACKSON	E	9-24-30	42MR-362 --
183	JULIUS LIPMAN	D	2-13-31	288-236 --
194	MRS. WM. E. PARSONS	D	1-15-31	288-187 --
350	ALICE E. BURKE	D	2-13-31	288-237 --
351	ANTHONY RIEG	D	6-7-34	298-442 --
354	LOUISE M. ALGUIRE	E	3-25-31	33MR-434 COV

EXCESS SALES				
PARCEL	SOLD TO	INST	DATE	SALE NO.
A	LILLIAN Z. GUNN	D	1-2-31	
B	ANN E. FIKES	D	8-10-42	
C	HOWARD P. BRENN	D	9-17-34	
D	HOWARD P. BRENN	D	9-17-34	
E	ANN FIKES	D	8-1-33	
F	WESLEY C. FIKES	D	8-21-34	
G	MARY G. WALSTON	D	2-10-43	
H	RUTH BRUNE	D.C.	5-18-66	7-137-A-2
I	HAGAR TOWNSHIP	D.C.	10-13-82	7-488-N-1

* NOTHING APPEARS TO BE PURCHASED.

RIGHT-OF-WAY MAP

DRAWN BY:DLZ

CHECKED BY:DLZ

LAST REVISION DATE: 1/08/01

ROUTE M-63

COUNTY: BERRIEN

FILE NO.: 11-R-2

PROJ:JOB#

11-9

CONTROL SECTION

11054

SHEET NO.

103