


1 2 

SHEET048.DGN

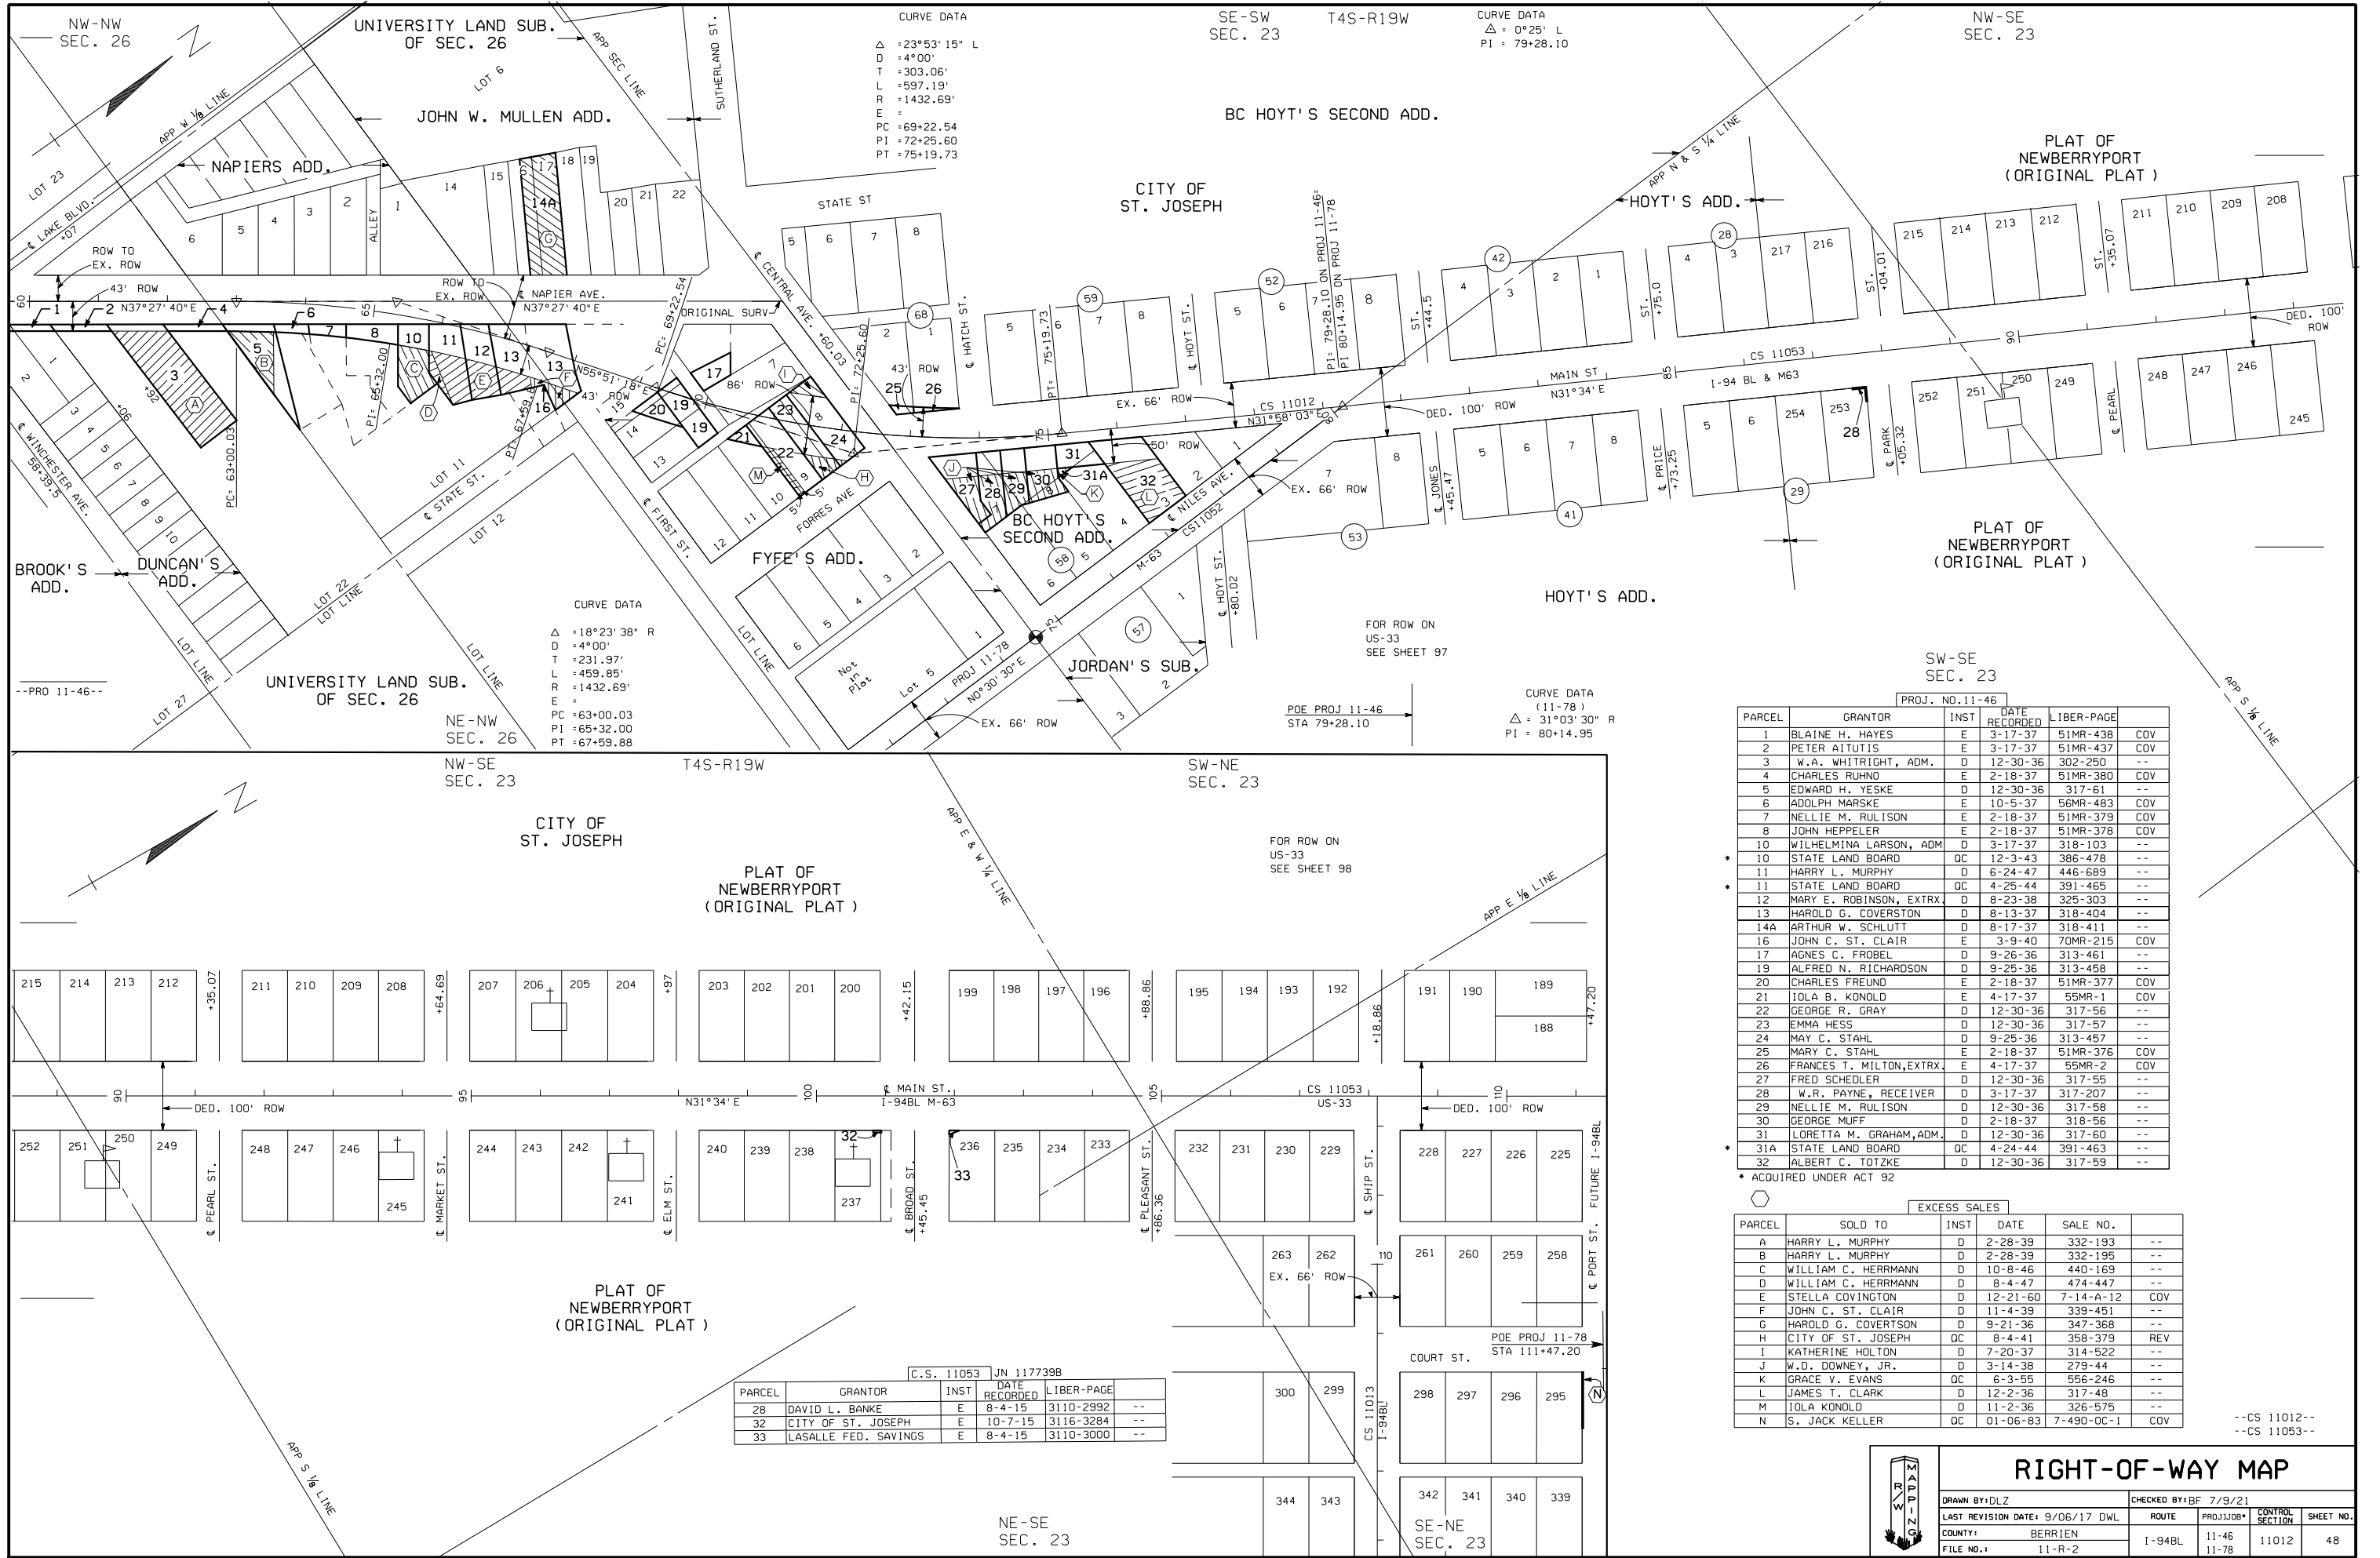

PARCEL	GRANTOR	INST	DATE RECORDED	LIBER-PAGE	COV
1	BLAINE H. HAYES	E	3-17-37	51MR-438	COV
2	PETER ALTUTIS	E	3-17-37	51MR-437	COV
3	W.A. WHITRIGHT, ADM.	D	12-30-36	302-250	--
4	CHARLES RUHNO	E	2-18-37	51MR-380	COV
5	EDWARD H. YESKE	D	12-30-36	317-61	--
6	ADOLPH MARKE	E	10-5-37	56MR-483	COV
7	NELLIE M. RULISON	E	2-18-37	51MR-379	COV
8	JOHN HEPPLE	E	2-18-37	51MR-378	COV
10	WILHELMINA LARSON, ADM	D	3-17-37	318-103	--
10	STATE LAND BOARD	QC	12-3-43	386-478	--
11	HARRY L. MURPHY	D	6-24-47	446-689	--
11	STATE LAND BOARD	QC	4-25-44	391-465	--
12	MARY E. ROBINSON, EXTR	D	8-23-38	325-303	--
13	HAROLD G. COVERSTON	D	8-13-37	318-404	--
14A	ARTHUR W. SCHLUTT	D	8-17-37	318-411	--
16	JOHN C. ST. CLAIR	E	3-9-40	70MR-215	COV
17	AGNES C. FROBEL	D	9-26-36	313-461	--
19	ALFRED N. RICHARDSON	D	9-25-36	313-458	--
20	CHARLES FREUND	E	2-18-37	51MR-377	COV
21	IOLA B. KONOLD	E	4-17-37	55MR-1	COV
22	GEORGE R. GRAY	D	12-30-36	317-56	--
23	EMMA HESS	D	12-30-36	317-57	--
24	MAY C. STAHL	D	9-25-36	313-457	--
25	MARY C. STAHL	E	2-18-37	51MR-376	COV
26	FRANCES T. MILTON, EXTR	E	4-17-37	55MR-2	COV
27	FRED SCHEDLER	D	12-30-36	317-55	--
28	W.R. PAYNE, RECEIVER	D	3-17-37	317-207	--
29	NELLIE M. RULISON	D	12-30-36	317-58	--
30	GEORGE MUFF	D	2-18-37	318-56	--
31	LORETTA M. GRAHAM, ADM.	D	12-30-36	317-60	--
31A	STATE LAND BOARD	QC	4-24-44	391-463	--
32	ALBERT C. TOTZKE	D	12-30-36	317-59	--

PARCEL	SOLD TO	INST	DATE	SALE NO.	COV
A	HARRY L. MURPHY	D	2-28-39	332-193	--
B	HARRY L. MURPHY	D	2-28-39	332-195	--
C	WILLIAM C. HERRMANN	D	10-8-46	440-169	--
D	WILLIAM C. HERRMANN	D	8-4-47	474-447	--
E	STELLA COVINGTON	D	12-21-60	7-14-A-12	COV
F	JOHN C. ST. CLAIR	D	11-4-39	339-451	--
G	HAROLD G. COVERSTON	D	9-21-36	347-368	--
H	CITY OF ST. JOSEPH	QC	8-4-41	358-379	REV
I	KATHERINE HOLTON	D	7-20-37	314-522	--
J	W.D. DOWNEY, JR.	D	3-14-38	279-44	--
K	GRACE V. EVANS	QC	6-3-55	556-246	--
L	JAMES T. CLARK	D	12-2-36	317-48	--
M	IOLA KONOLD	D	11-2-36	326-575	--
N	S. JACK KELLER	QC	01-06-83	7-490-0C-1	COV

PARCEL	GRANTOR	INST	DATE RECORDED	LIBER-PAGE	COV
28	DAVID L. BANKE	E	8-4-15	3110-2992	--
32	CITY OF ST. JOSEPH	E	10-7-15	3116-3284	--
33	LASALLE FED. SAVINGS	E	8-4-15	3110-3000	--

RIGHT-OF-WAY MAP				
DRAWN BY: DLZ		CHECKED BY: BF 7/9/21		
LAST REVISION DATE: 9/06/17 DWL		ROUTE	PROJ/JOB#	CONTROL SHEET NO.
COUNTY: BERRIEN		I-94BL	11-46	11012
FILE NO.: 11-R-2			11-78	48

US-33-NILES AVE, IS NOW M-63