


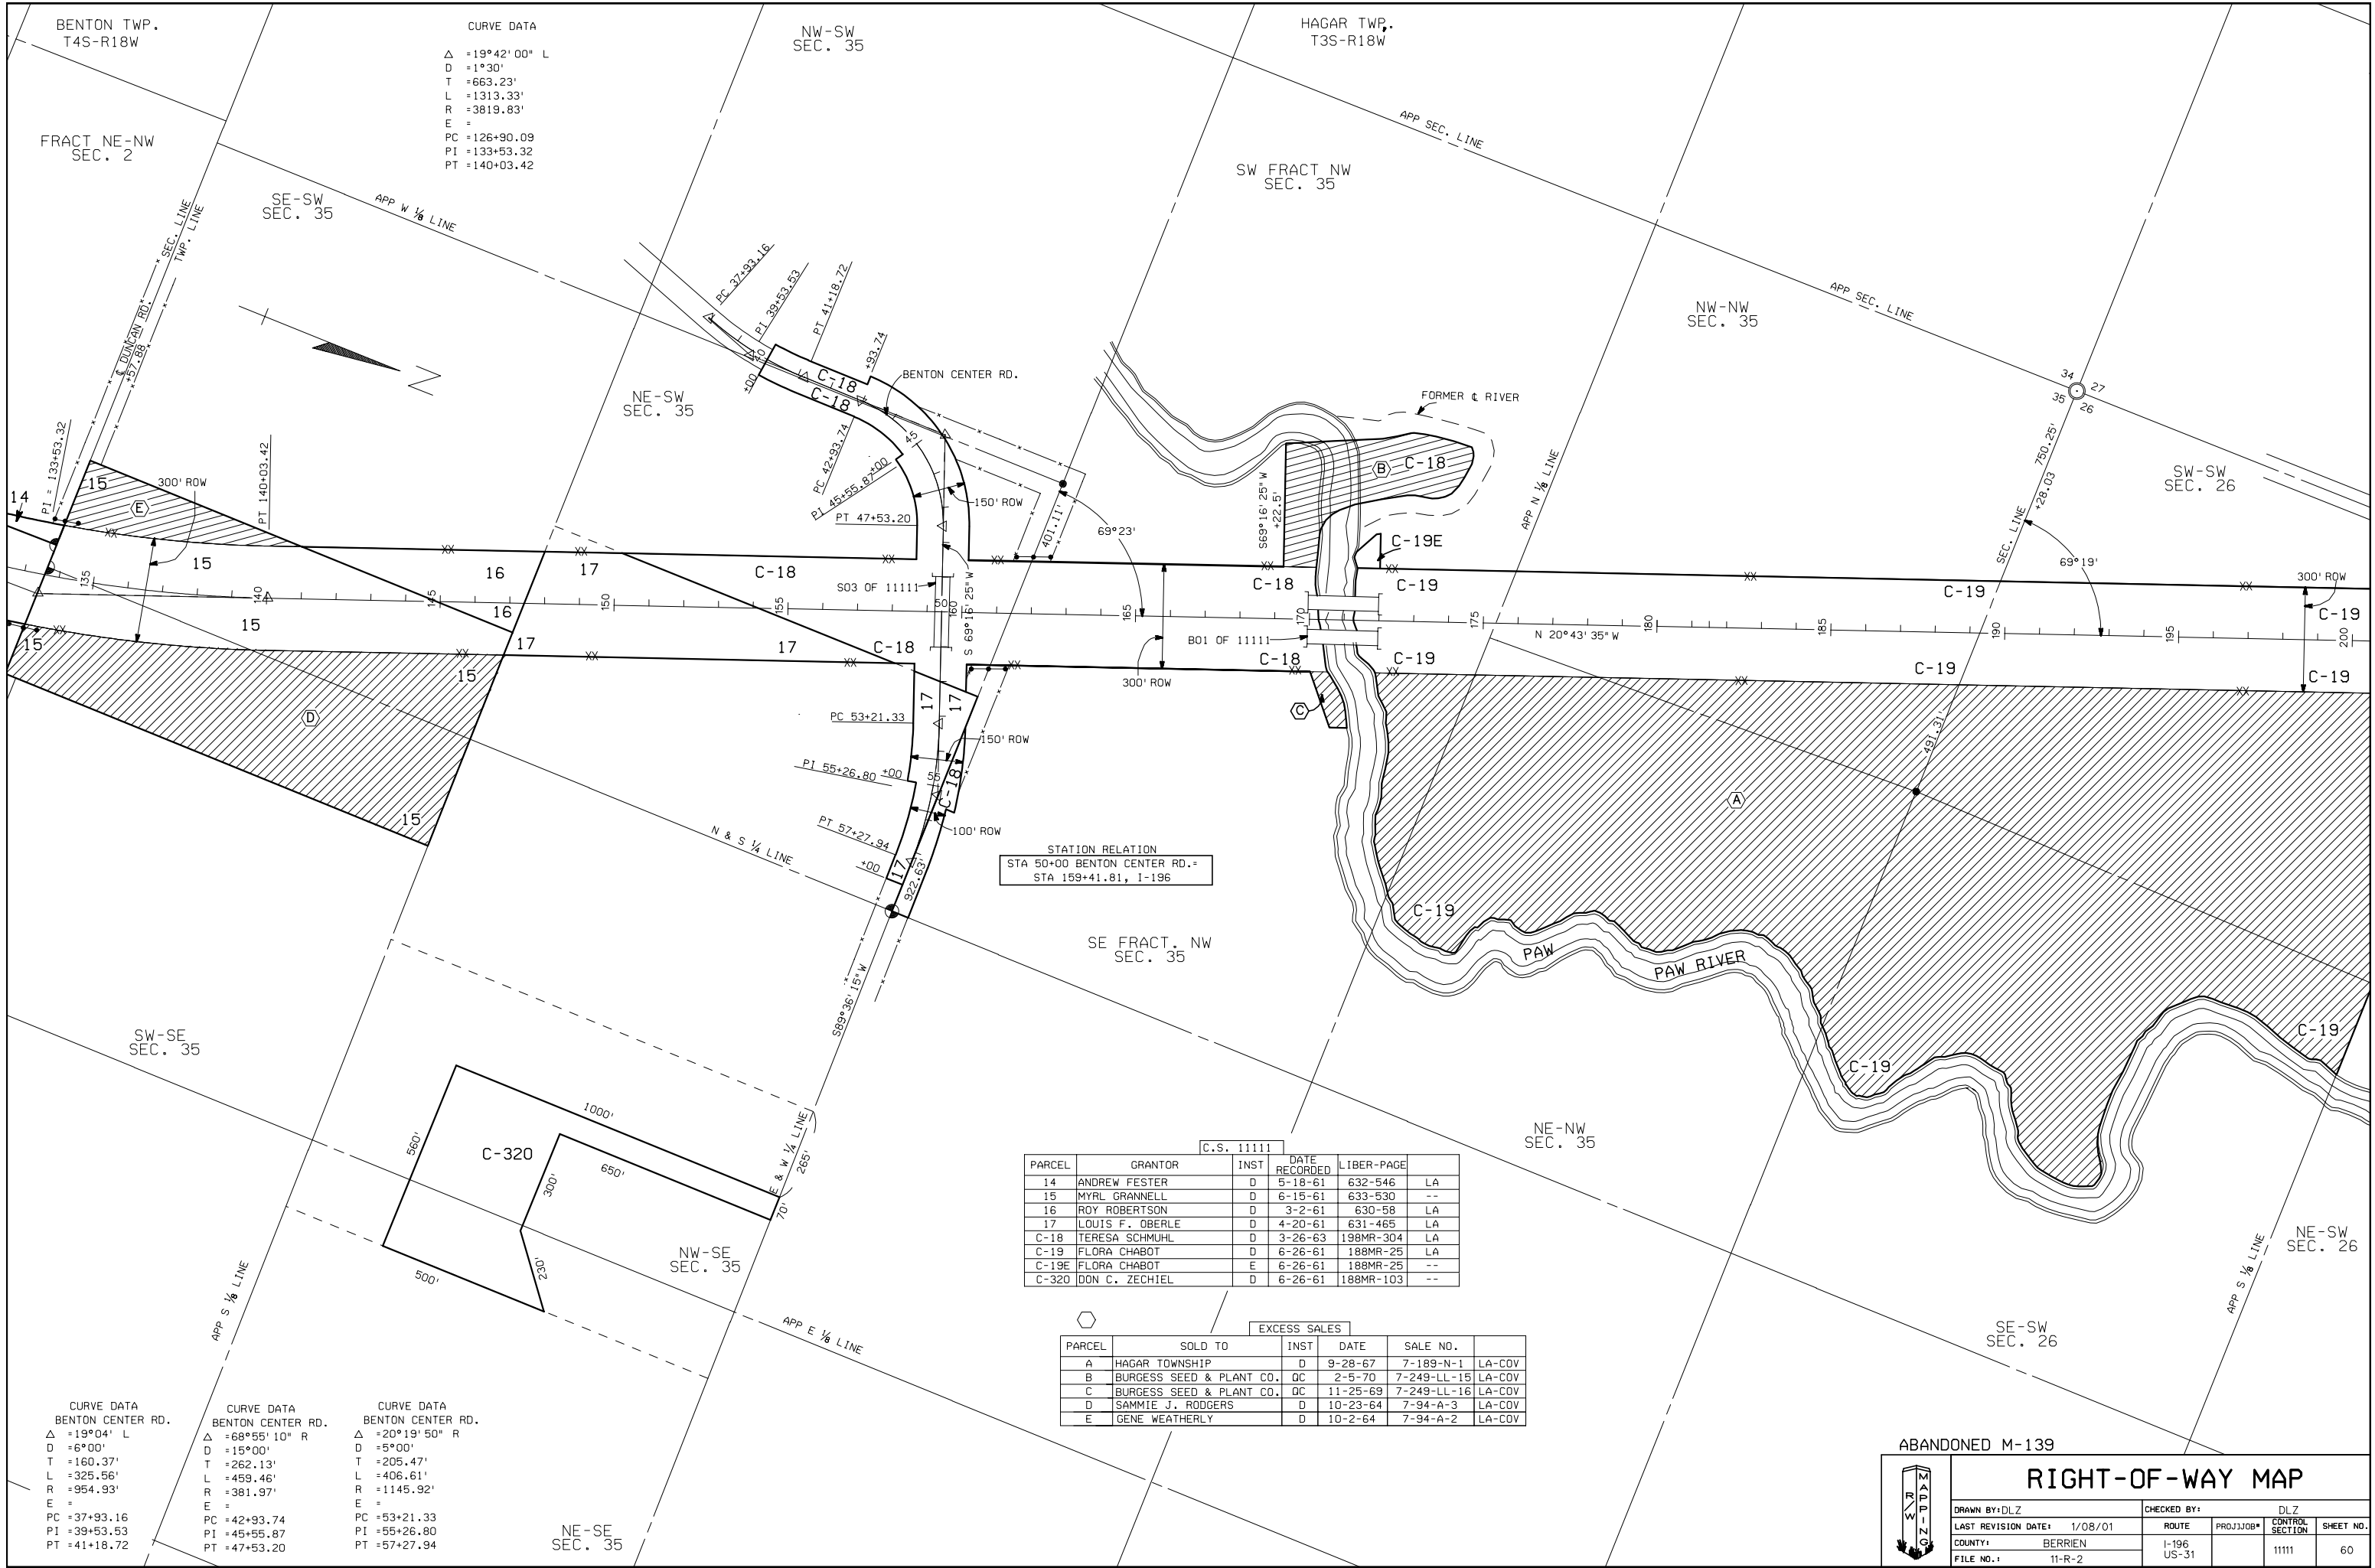

CURVE DATA
Δ = 19°42' 00" L
D = 1°30'
T = 663.23'
L = 1313.33'
R = 3819.83'
E =
PC = 126+90.09
PI = 133+53.32
PT = 140+03.42

STATION RELATION
STA 50+00 BENTON CENTER RD. =
STA 159+41.81, I-196

C.S. 11111					
PARCEL	GRANTOR	INST	DATE RECORDED	LIBER-PAGE	
14	ANDREW FESTER	D	5-18-61	632-546	LA
15	MYRL GRANNELL	D	6-15-61	633-530	--
16	ROY ROBERTSON	D	3-2-61	630-58	LA
17	LOUIS F. OBERLE	D	4-20-61	631-465	LA
C-18	TERESA SCHMUHL	D	3-26-63	198MR-304	LA
C-19	FLORA CHABOT	D	6-26-61	188MR-25	LA
C-19E	FLORA CHABOT	E	6-26-61	188MR-25	--
C-320	DON C. ZECHIEL	D	6-26-61	188MR-103	--

EXCESS SALES					
PARCEL	SOLD TO	INST	DATE	SALE NO.	
A	HAGAR TOWNSHIP	D	9-28-67	7-189-N-1	LA-COV
B	BURGESS SEED & PLANT CO.	QC	2-5-70	7-249-LL-15	LA-COV
C	BURGESS SEED & PLANT CO.	QC	11-25-69	7-249-LL-16	LA-COV
D	SAMMIE J. RODGERS	D	10-23-64	7-94-A-3	LA-COV
E	GENE WEATHERLY	D	10-2-64	7-94-A-2	LA-COV

CURVE DATA
BENTON CENTER RD.
Δ = 19°04' L
D = 6°00'
T = 160.37'
L = 325.56'
R = 954.93'
E =
PC = 37+93.16
PI = 39+53.53
PT = 41+18.72

CURVE DATA
BENTON CENTER RD.
Δ = 68°55' 10" R
D = 15°00'
T = 262.13'
L = 459.46'
R = 381.97'
E =
PC = 42+93.74
PI = 45+55.87
PT = 47+53.20

CURVE DATA
BENTON CENTER RD.
Δ = 20°19' 50" R
D = 5°00'
T = 205.47'
L = 406.61'
R = 1145.92'
E =
PC = 53+21.33
PI = 55+26.80
PT = 57+27.94

ABANDONED M-139

RIGHT-OF-WAY MAP

DRAWN BY: DLZ		CHECKED BY: DLZ	
LAST REVISION DATE: 1/08/01		ROUTE	PROJ/JOB#
COUNTY: BERRIEN	I-196	CONTROL SECTION	SHEET NO.
FILE NO.: 11-R-2	US-31	11111	60