


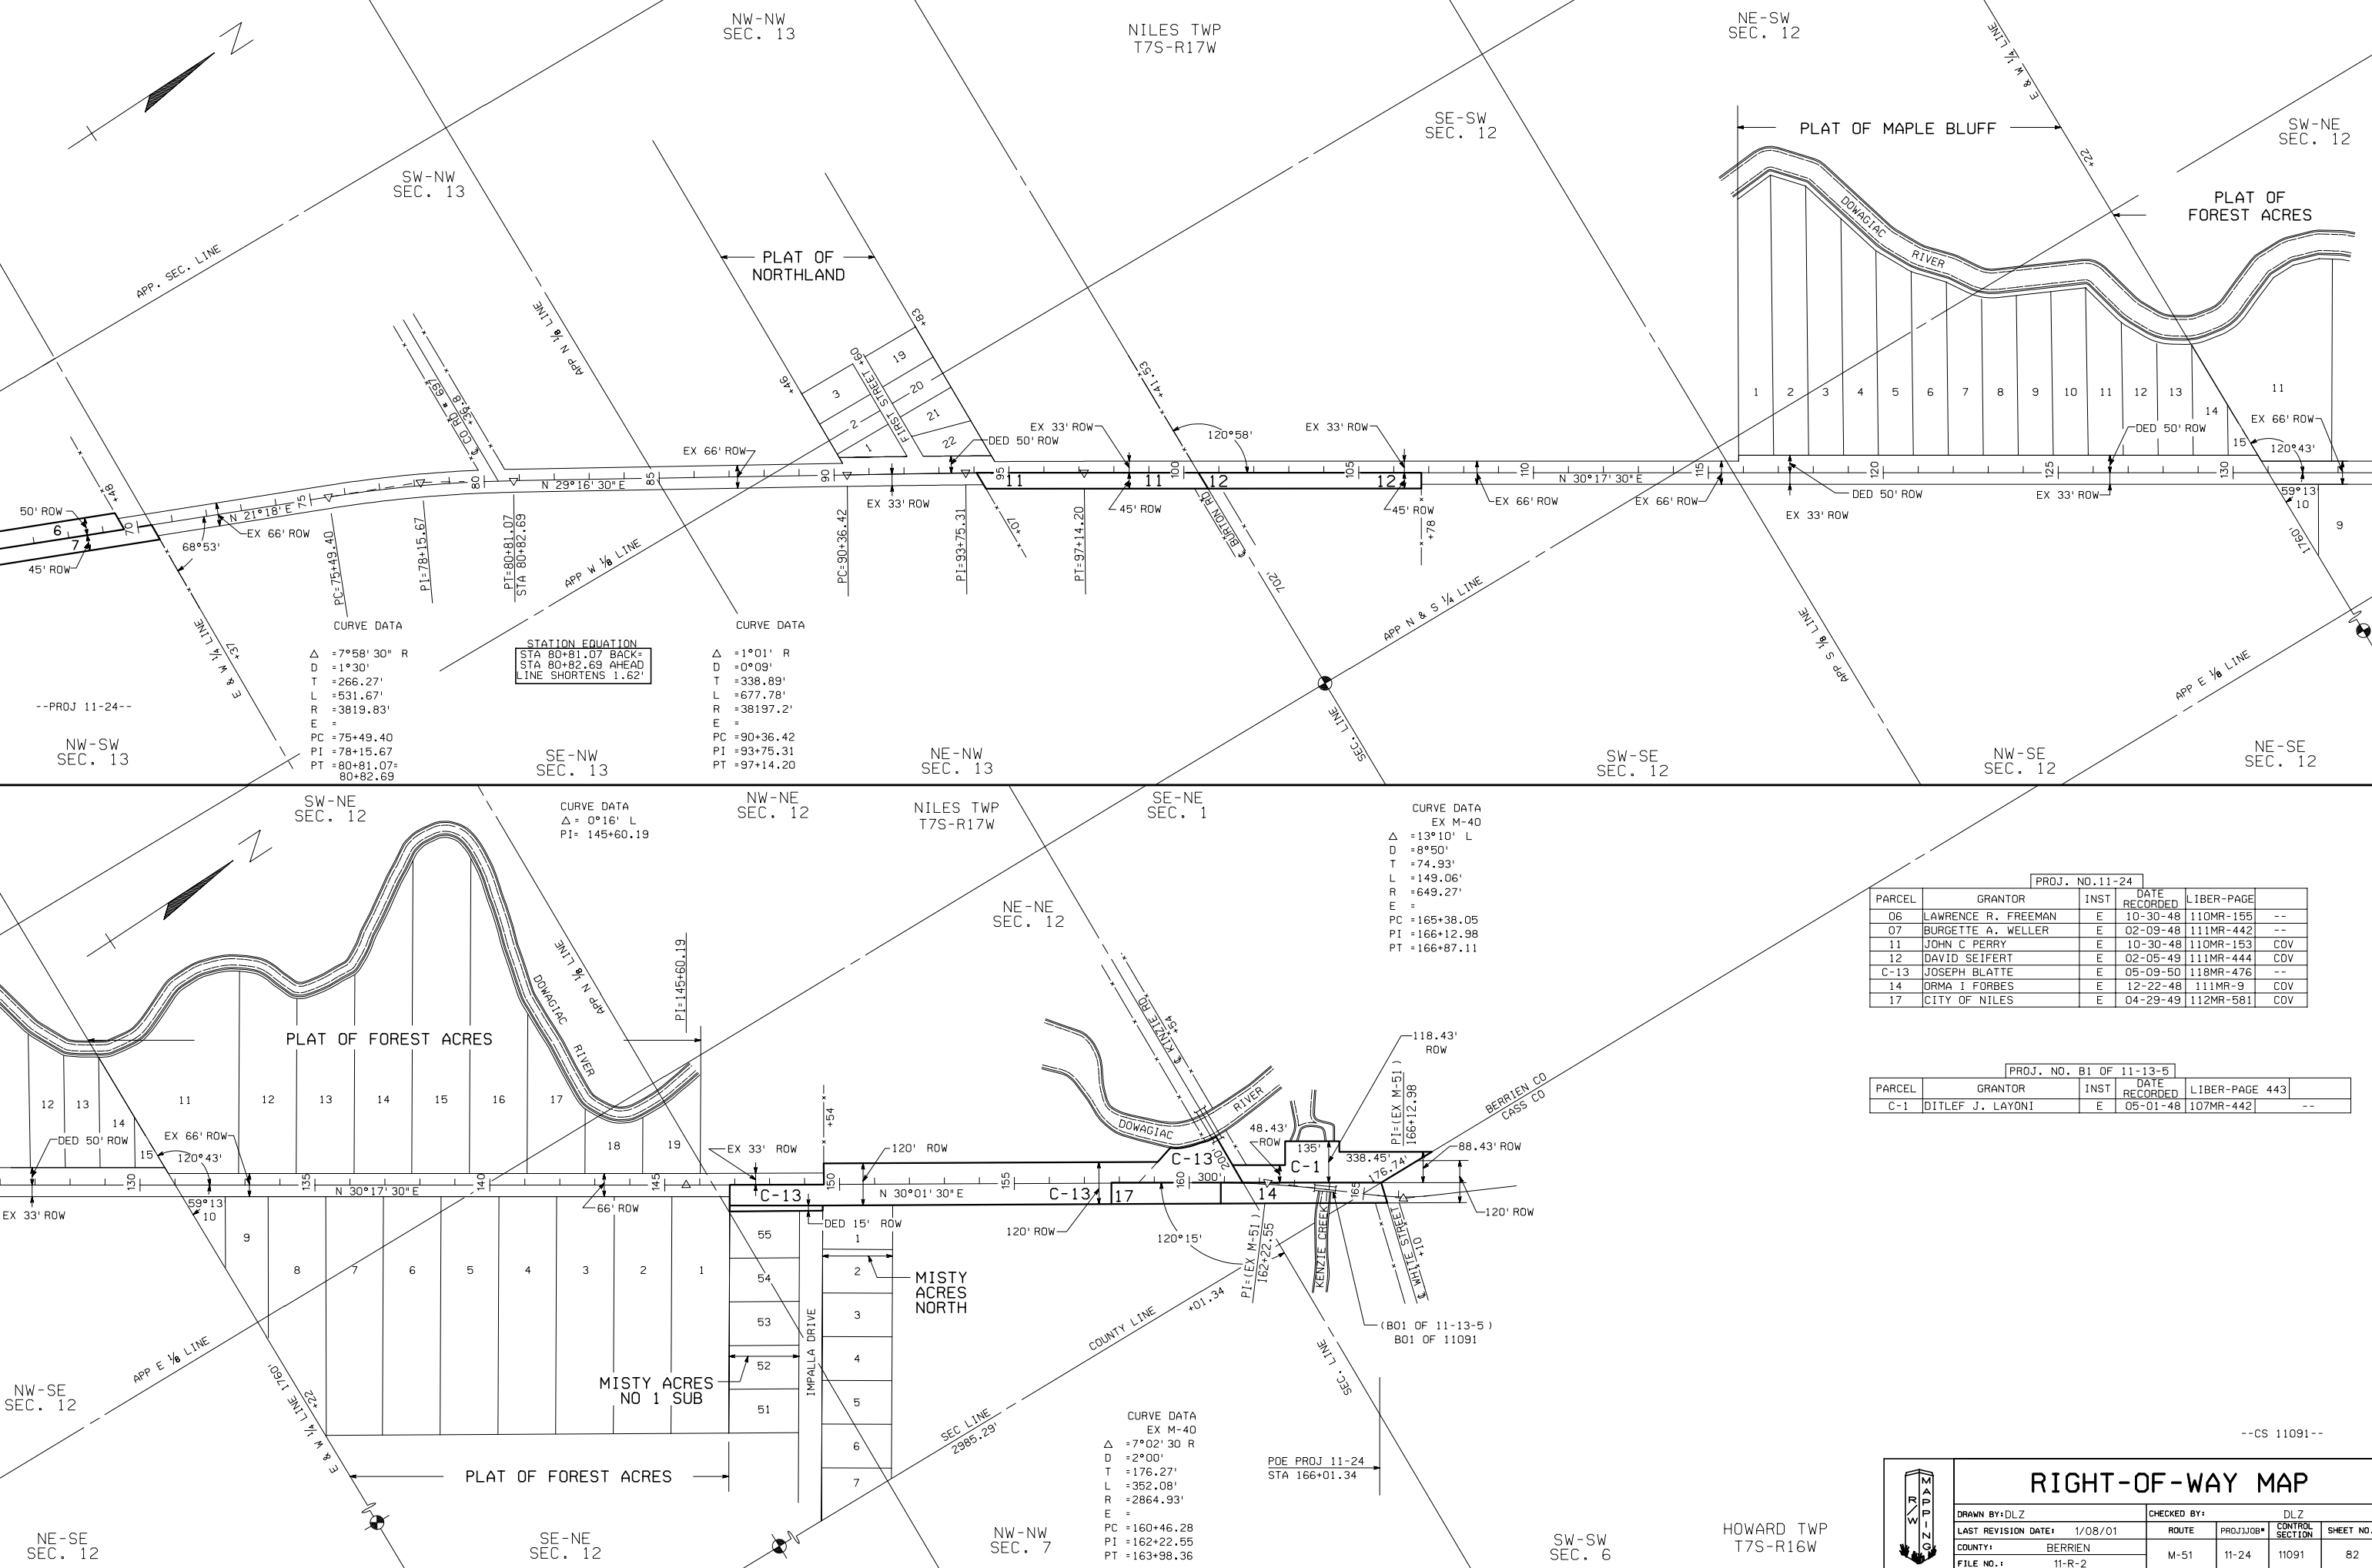

PROJ. NO. 11-24				
PARCEL	GRANTOR	INST	DATE RECORDED	LIBER-PAGE
06	LAWRENCE R. FREEMAN	E	10-30-48	110MR-155
07	BURGETTE A. WELLER	E	02-09-48	111MR-442
11	JOHN C PERRY	E	10-30-48	110MR-153
12	DAVID SEIFERT	E	02-05-49	111MR-444
C-13	JOSEPH BLATTE	E	05-09-50	118MR-476
14	ORMA I FORBES	E	12-22-48	111MR-9
17	CITY OF NILES	E	04-29-49	112MR-581

PROJ. NO. B1 OF 11-13-5				
PARCEL	GRANTOR	INST	DATE RECORDED	LIBER-PAGE
C-1	DITLEF J. LAYONI	E	05-01-48	107MR-442

RIGHT-OF-WAY MAP

DRAWN BY: DLZ	CHECKED BY: DLZ	ROUTE	PROJ/JOB#	CONTROL SECTION	SHEET NO.
LAST REVISION DATE: 1/08/01		M-51	11-24	11091	82
COUNTY: BERRIEN					
FILE NO.: 11-R-2					