


MANCHESTER TWP  
T4S-R3E

Curve Data  
 $\Delta = 11^{\circ}27'30''L$   
 $D = 0^{\circ}14'$   
 $T = 2462.98'$   
 $L = 4910.71'$   
 $PI = Sta. 530+21.48$

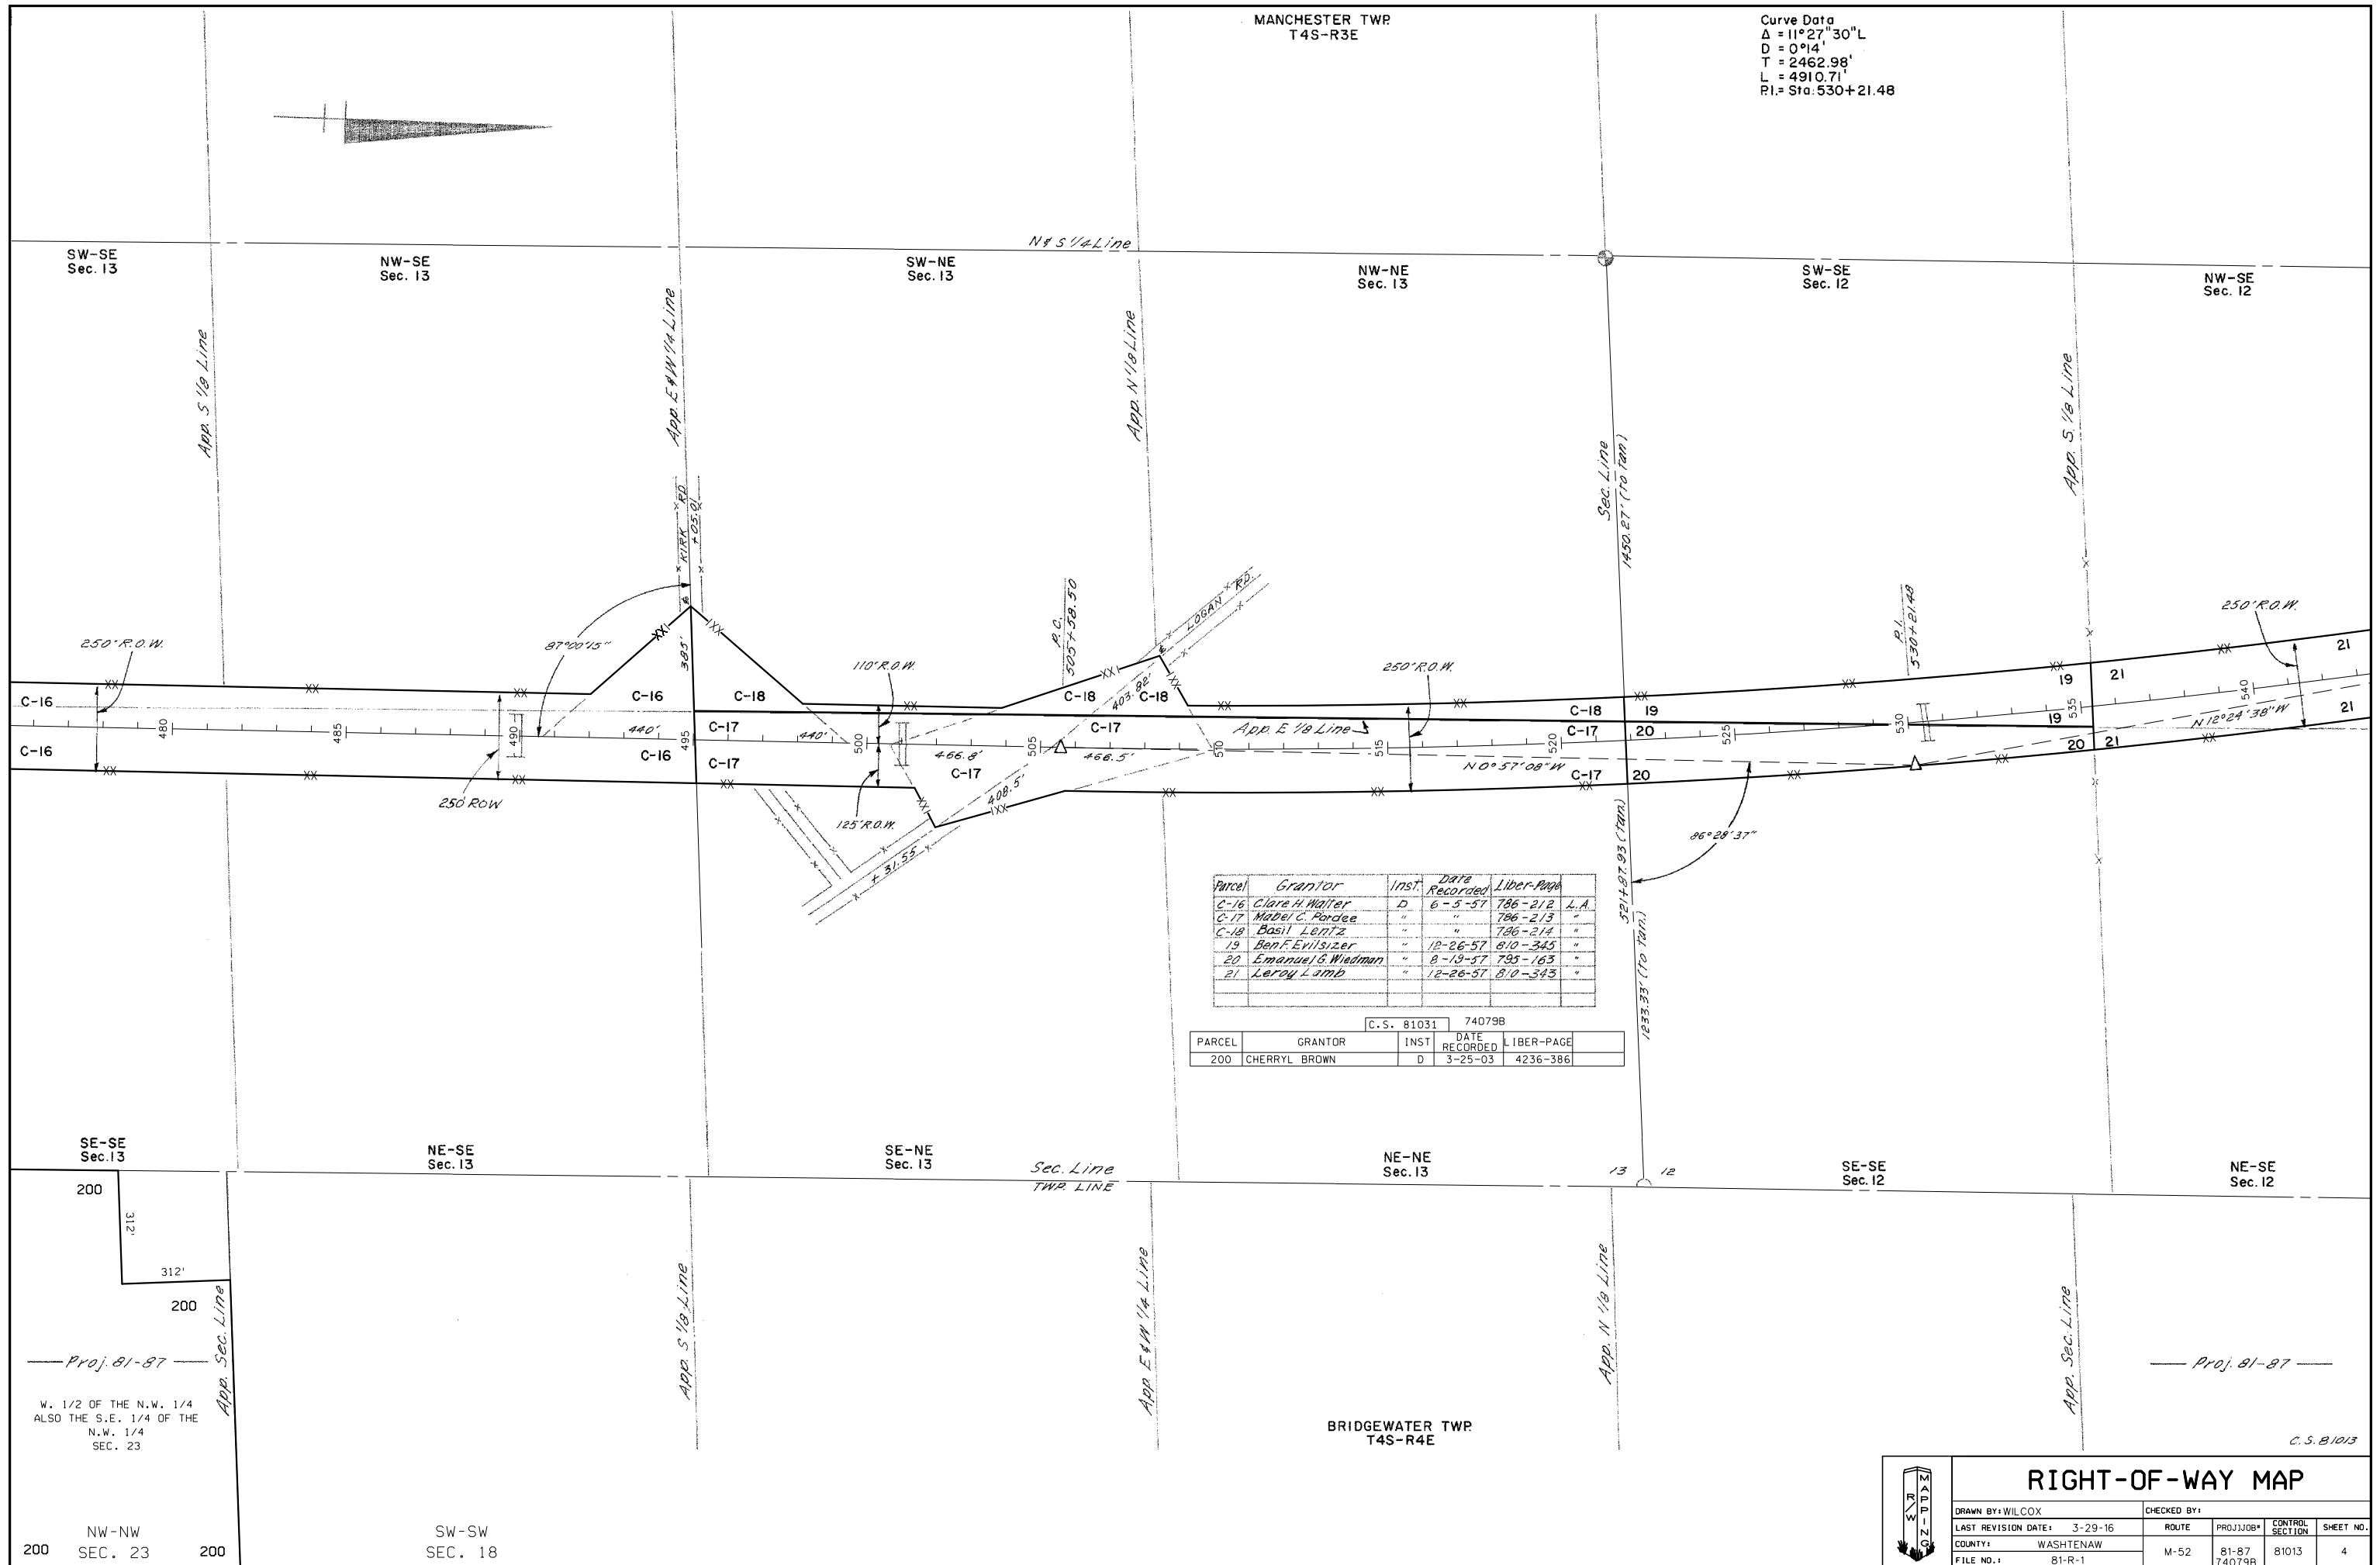

Parcel	Grantor	Inst.	Date Recorded	Liber-Page
C-16	Clara H. Walter	D	6-5-57	786-212 L.A.
C-17	Mabel C. Pardee	"	"	786-213 "
C-18	Basil Lentz	"	"	786-214 "
19	Ben F. Evilsizer	"	12-26-57	810-345 "
20	Emanuel G. Wiedman	"	8-19-57	795-165 "
21	Leroy Lamb	"	12-26-57	810-343 "

Parcel	Grantor	Inst.	Date Recorded	Liber-Page
200	CHERRYLL BROWN	D	3-25-03	4236-386

SW-SE Sec. 13      NW-SE Sec. 13      SW-NE Sec. 13      NW-NE Sec. 13      SW-SE Sec. 12      NW-SE Sec. 12

SE-SE Sec. 13      NE-SE Sec. 13      SE-NE Sec. 13      NE-NE Sec. 13      SE-SE Sec. 12      NE-SE Sec. 12

Proj. 81-87  
 W. 1/2 OF THE N.W. 1/4  
 ALSO THE S.E. 1/4 OF THE  
 N.W. 1/4  
 SEC. 23

Proj. 81-87

BRIDGEWATER TWP  
T4S-R4E

C.S. 81013

RIGHT-OF-WAY MAP					
DRAWN BY: WIL COX	CHECKED BY:				
LAST REVISION DATE: 3-29-16	ROUTE	PROJ. JOB#	CONTROL SECTION	SHEET NO.	
COUNTY: WASHTENAW	M-52	81-87	81013	4	
FILE NO.: 81-R-1		74079B			