



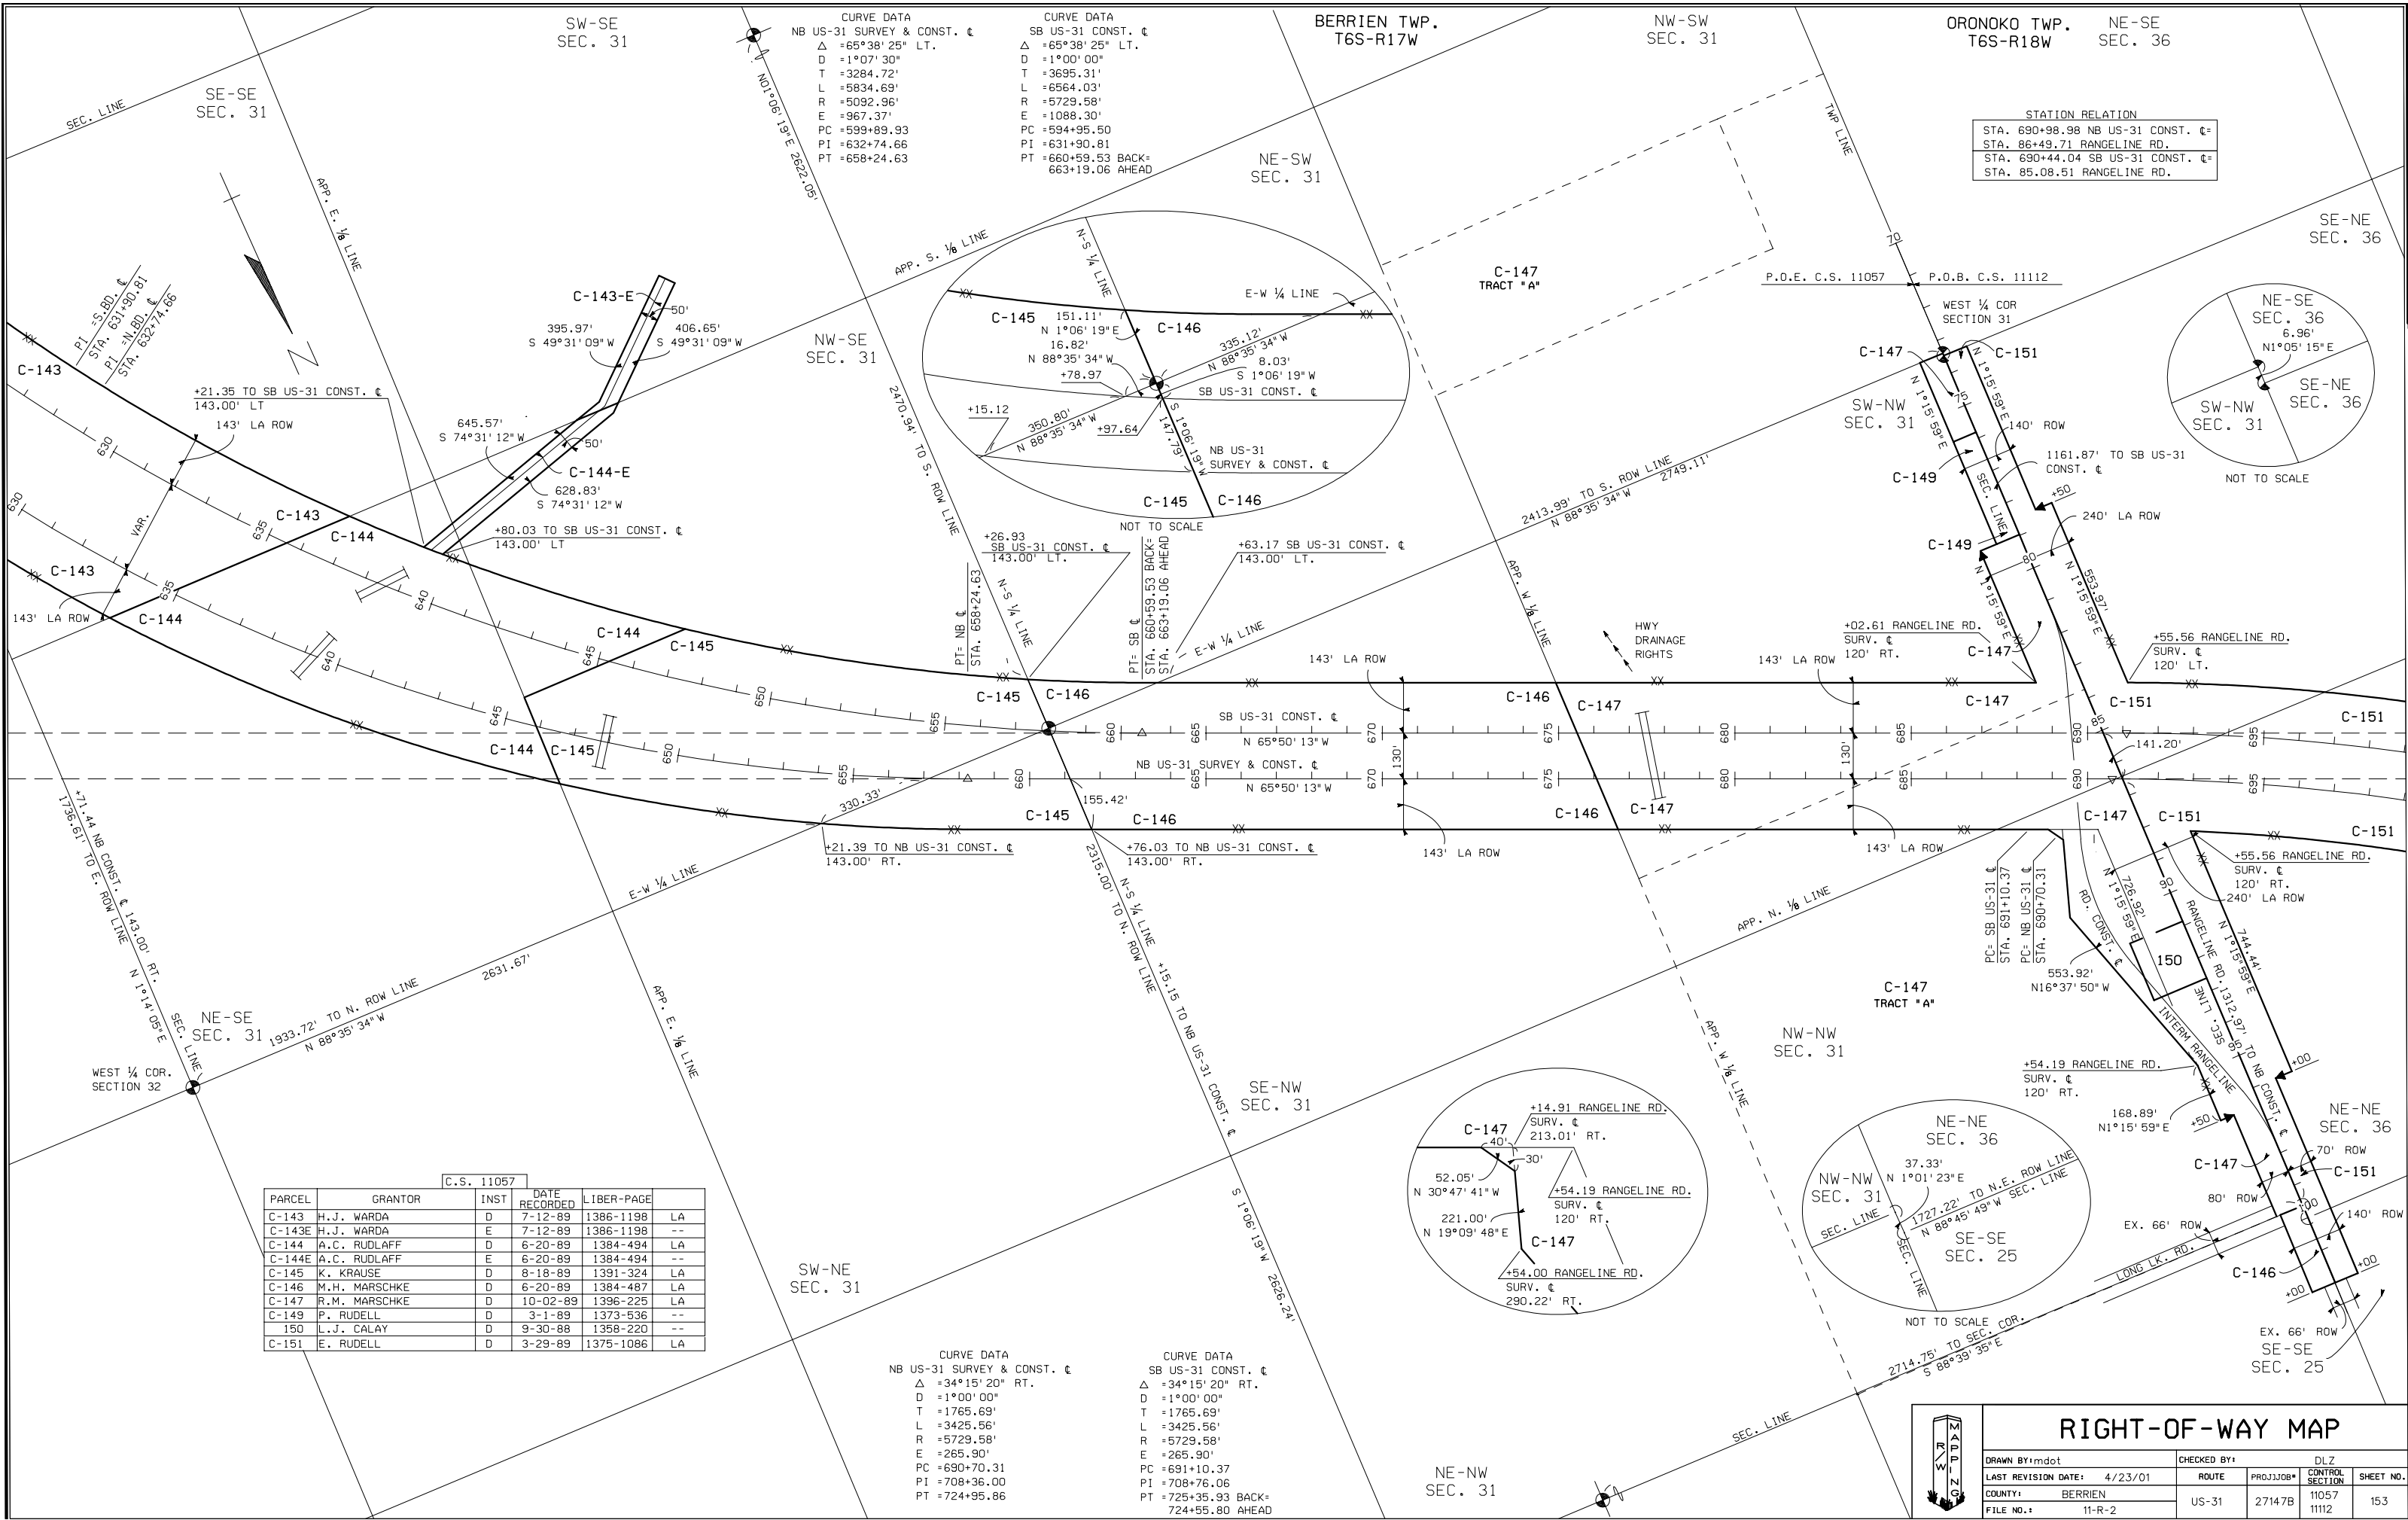

STATION RELATION	
STA. 690+98.98 NB US-31 CONST. C=	
STA. 86+49.71 RANGELINE RD.	
STA. 690+44.04 SB US-31 CONST. C=	
STA. 85.08.51 RANGELINE RD.	

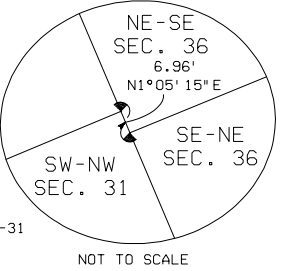

C.S. 11057					
PARCEL	GRANTOR	INST	DATE RECORDED	LIBER-PAGE	
C-143	H.J. WARD	D	7-12-89	1386-1198	LA
C-143E	H.J. WARD	E	7-12-89	1386-1198	--
C-144	A.C. RUDLAFF	D	6-20-89	1384-494	LA
C-144E	A.C. RUDLAFF	E	6-20-89	1384-494	--
C-145	K. KRAUSE	D	8-18-89	1391-324	LA
C-146	M.H. MARSCHKE	D	6-20-89	1384-487	LA
C-147	R.M. MARSCHKE	D	10-02-89	1396-225	LA
C-149	P. RUDELL	D	3-1-89	1373-536	--
150	L.J. CALAY	D	9-30-88	1358-220	--
C-151	E. RUDELL	D	3-29-89	1375-1086	LA

RIGHT-OF-WAY MAP					
DRAWN BY: mdot		CHECKED BY: DLZ			
LAST REVISION DATE: 4/23/01		ROUTE		CONTROL SECTION	SHEET NO.
COUNTY: BERRIEN		US-31		11057	153
FILE NO.: 11-R-2				27147B	11112