


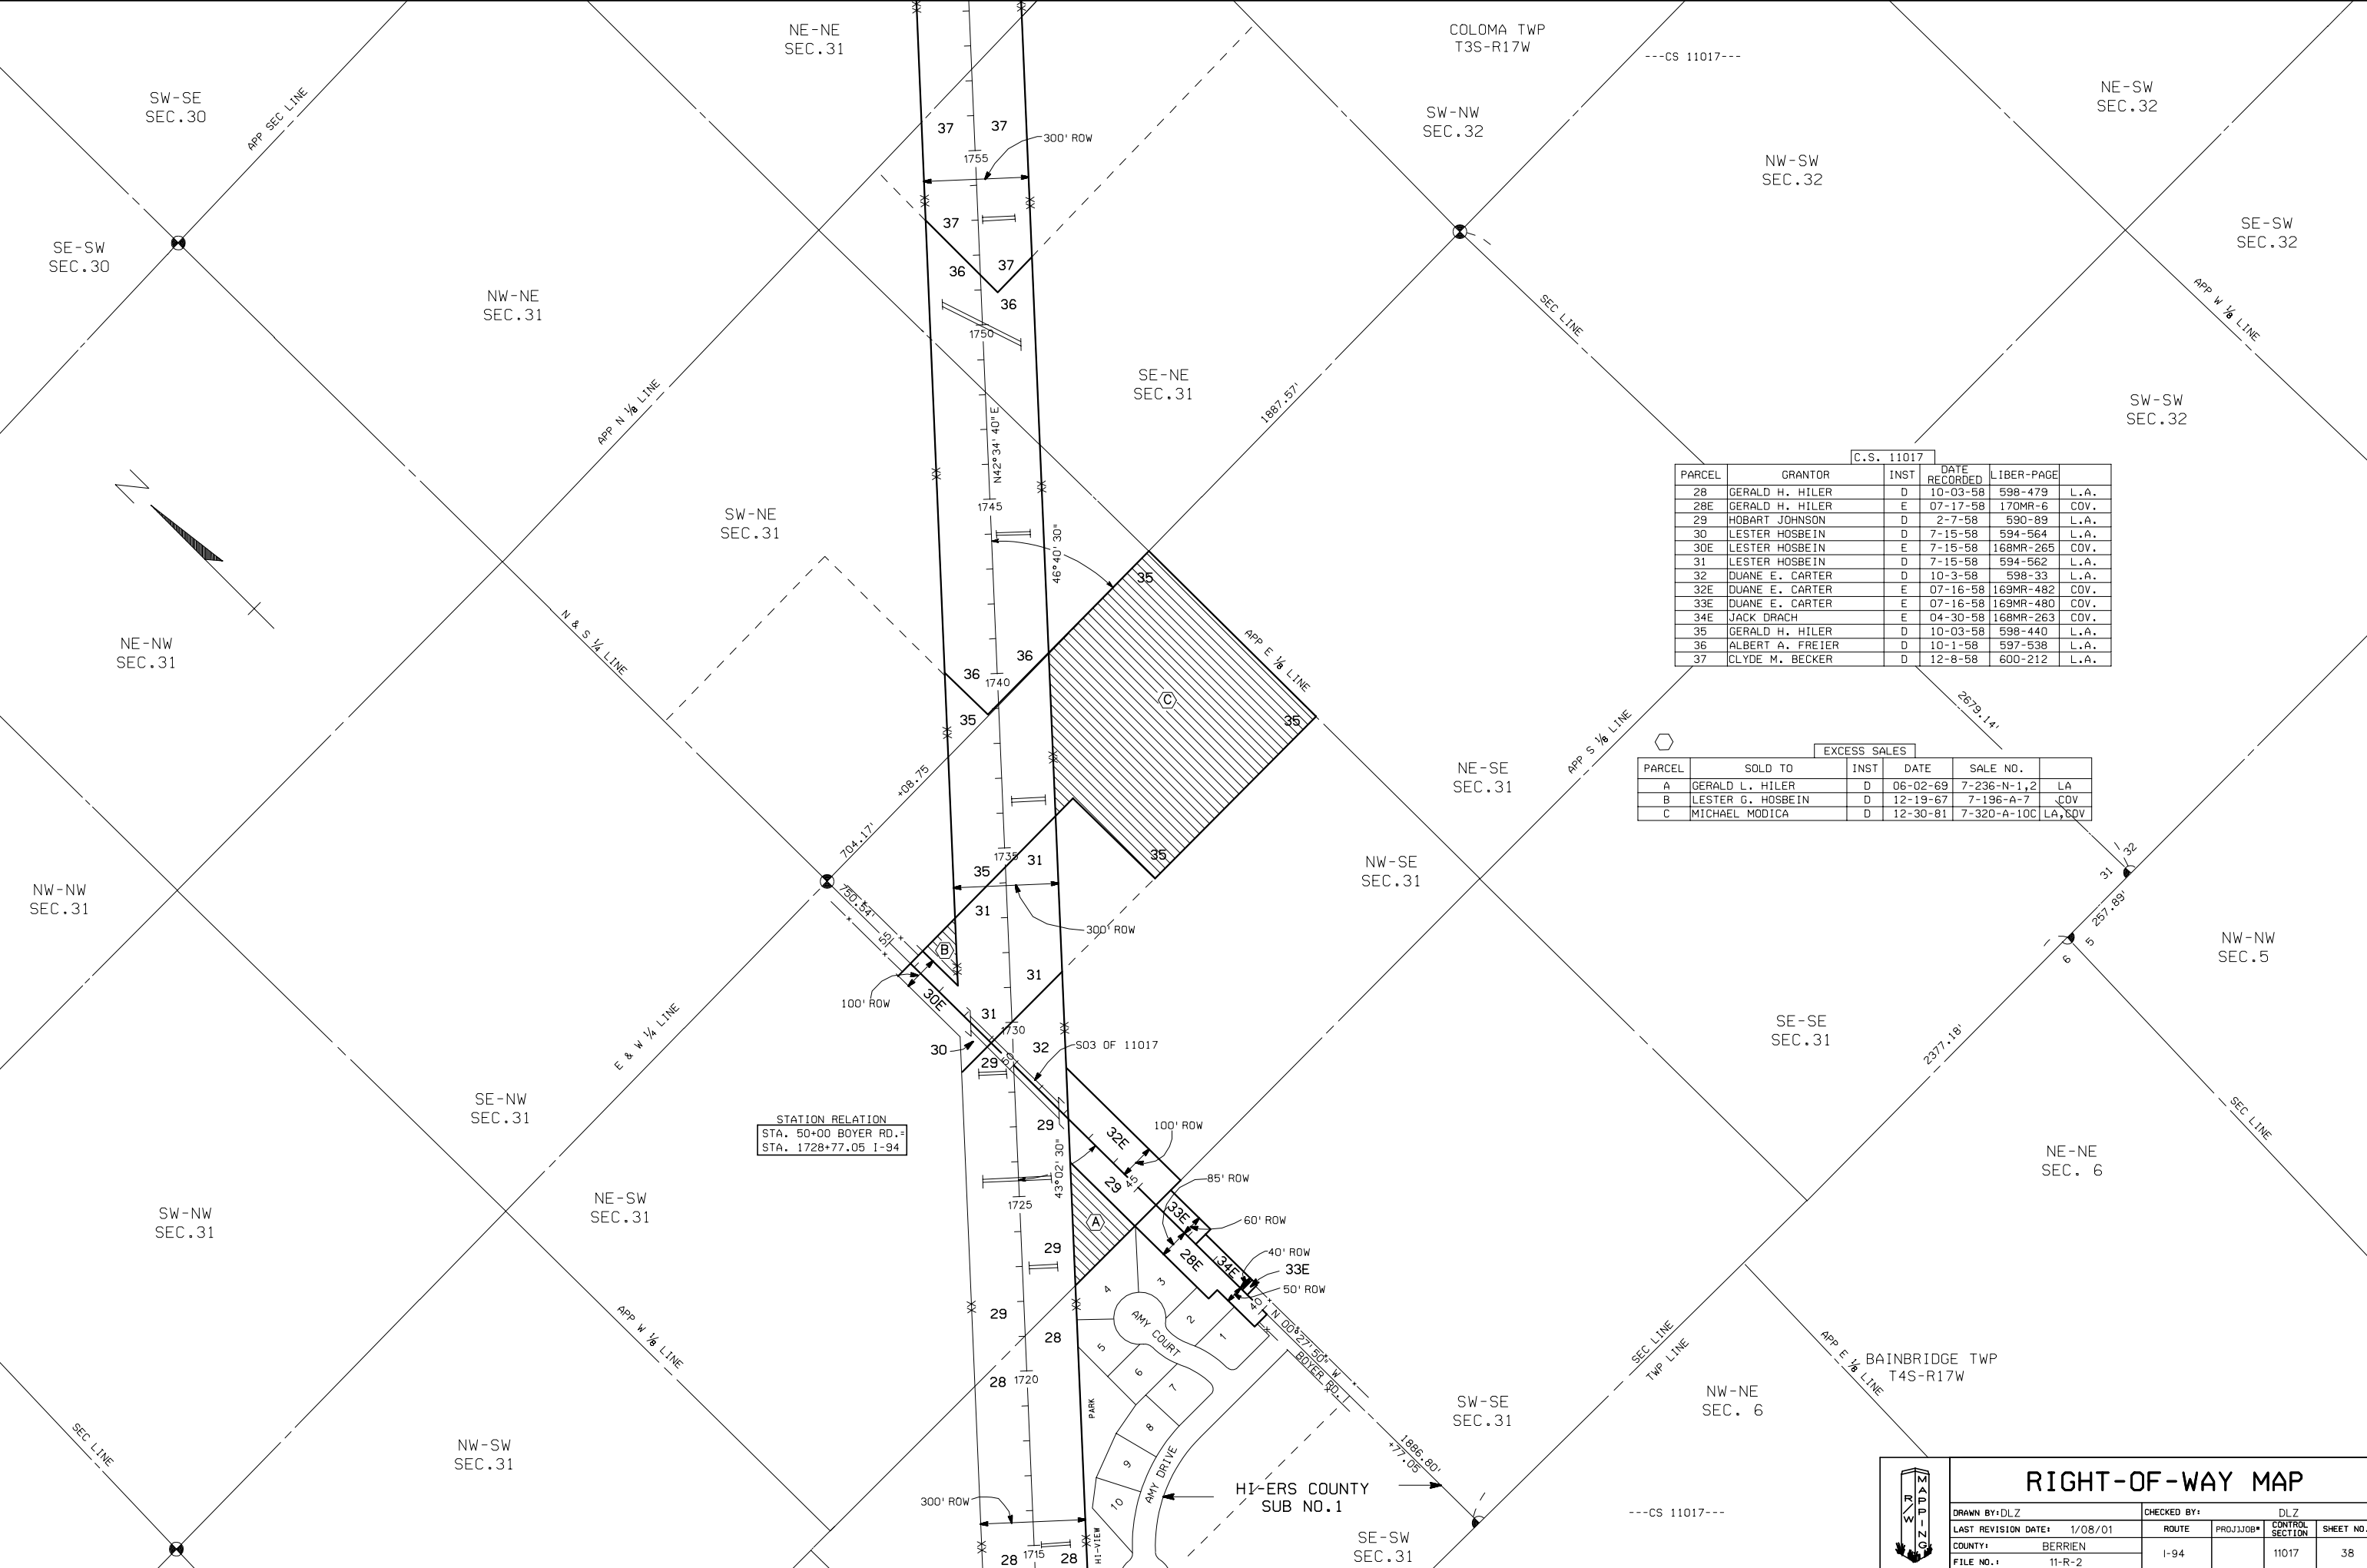

C.S. 11017					
PARCEL	GRANTOR	INST	DATE RECORDED	LIBER-PAGE	
28	GERALD H. HILER	D	10-03-58	598-479	L.A.
28E	GERALD H. HILER	E	07-17-58	170MR-6	COV.
29	HOBART JOHNSON	D	2-7-58	590-89	L.A.
30	LESTER HOSBEIN	D	7-15-58	594-564	L.A.
30E	LESTER HOSBEIN	E	7-15-58	168MR-265	COV.
31	LESTER HOSBEIN	D	7-15-58	594-562	L.A.
32	DUANE E. CARTER	D	10-3-58	598-33	L.A.
32E	DUANE E. CARTER	E	07-16-58	169MR-482	COV.
33E	DUANE E. CARTER	E	07-16-58	169MR-480	COV.
34E	JACK DRACH	E	04-30-58	168MR-263	COV.
35	GERALD H. HILER	D	10-03-58	598-440	L.A.
36	ALBERT A. FREIER	D	10-1-58	597-538	L.A.
37	CLYDE M. BECKER	D	12-8-58	600-212	L.A.

EXCESS SALES				
PARCEL	SOLD TO	INST	DATE	SALE NO.
A	GERALD L. HILER	D	06-02-69	7-236-N-1,2
B	LESTER G. HOSBEIN	D	12-19-67	7-196-A-7
C	MICHAEL MODICA	D	12-30-81	7-320-A-10C

STATION RELATION
STA. 50+00 BOYER RD.
STA. 1728+77.05 I-94



RIGHT-OF-WAY MAP

DRAWN BY: DLZ		CHECKED BY: DLZ	
LAST REVISION DATE: 1/08/01		ROUTE	PROJ/JOB#
COUNTY: BERRIEN		I-94	
FILE NO.: 11-R-2		CONTROL SECTION	SHEET NO.
		11017	38