
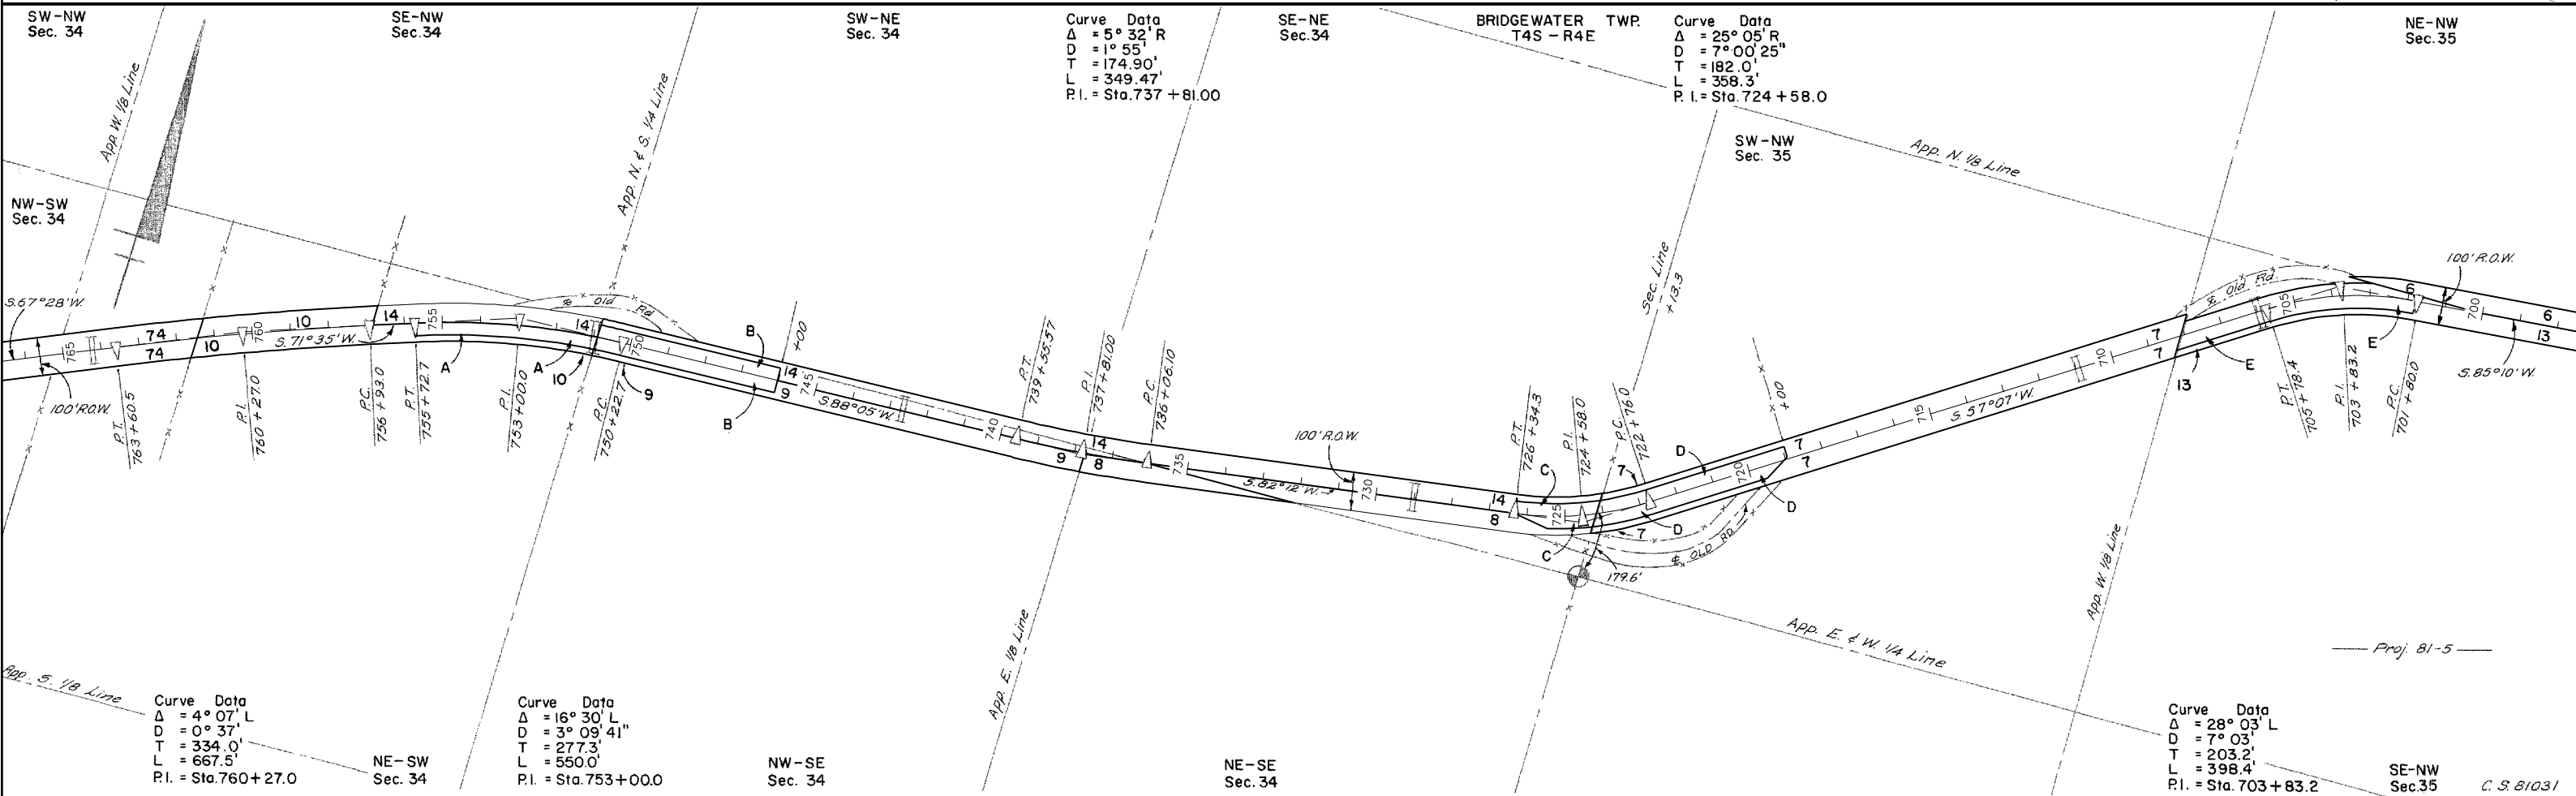


Proj. 81-5				
Parcel	Grantor	Inst.	Date Recorded	Liber-Page
6	Burt Anglemeyer	E	11-17-25	251-546
7	Amos H. Moyer	"	"	251-547
8	Aaron Norcross	"	5-4-26	266-495
9	Charley Anglemeyer	"	11-17-25	251-552
10	E. C. Young	"	"	251-549
13	L. M. Odell	"	"	251-560
14	Charley Anglemeyer	"	"	251-543
74	E. J. Kehoe	"	1-13-27	266-621
103A	A. T. Allen	"	"	266-581
104	Clifford D. Brown	"	6-10-30	273-621
105	Samuel Anglemeyer	"	4-16-30	273-619
109	Clarence G. Heimerdinger	"	"	273-617

County Acquired				
Parcel	Grantor	Inst.	Date Recorded	Liber-Page
A	E. C. Young	E	3-9-22	231-130
B	J. Anglemeyer	"	"	231-128
C	John Anglemeyer	"	"	231-129
D	Enos Austin	"	3-16-22	231-135
E	L. M. Odell	"	3-9-22	231-126

* Error in description

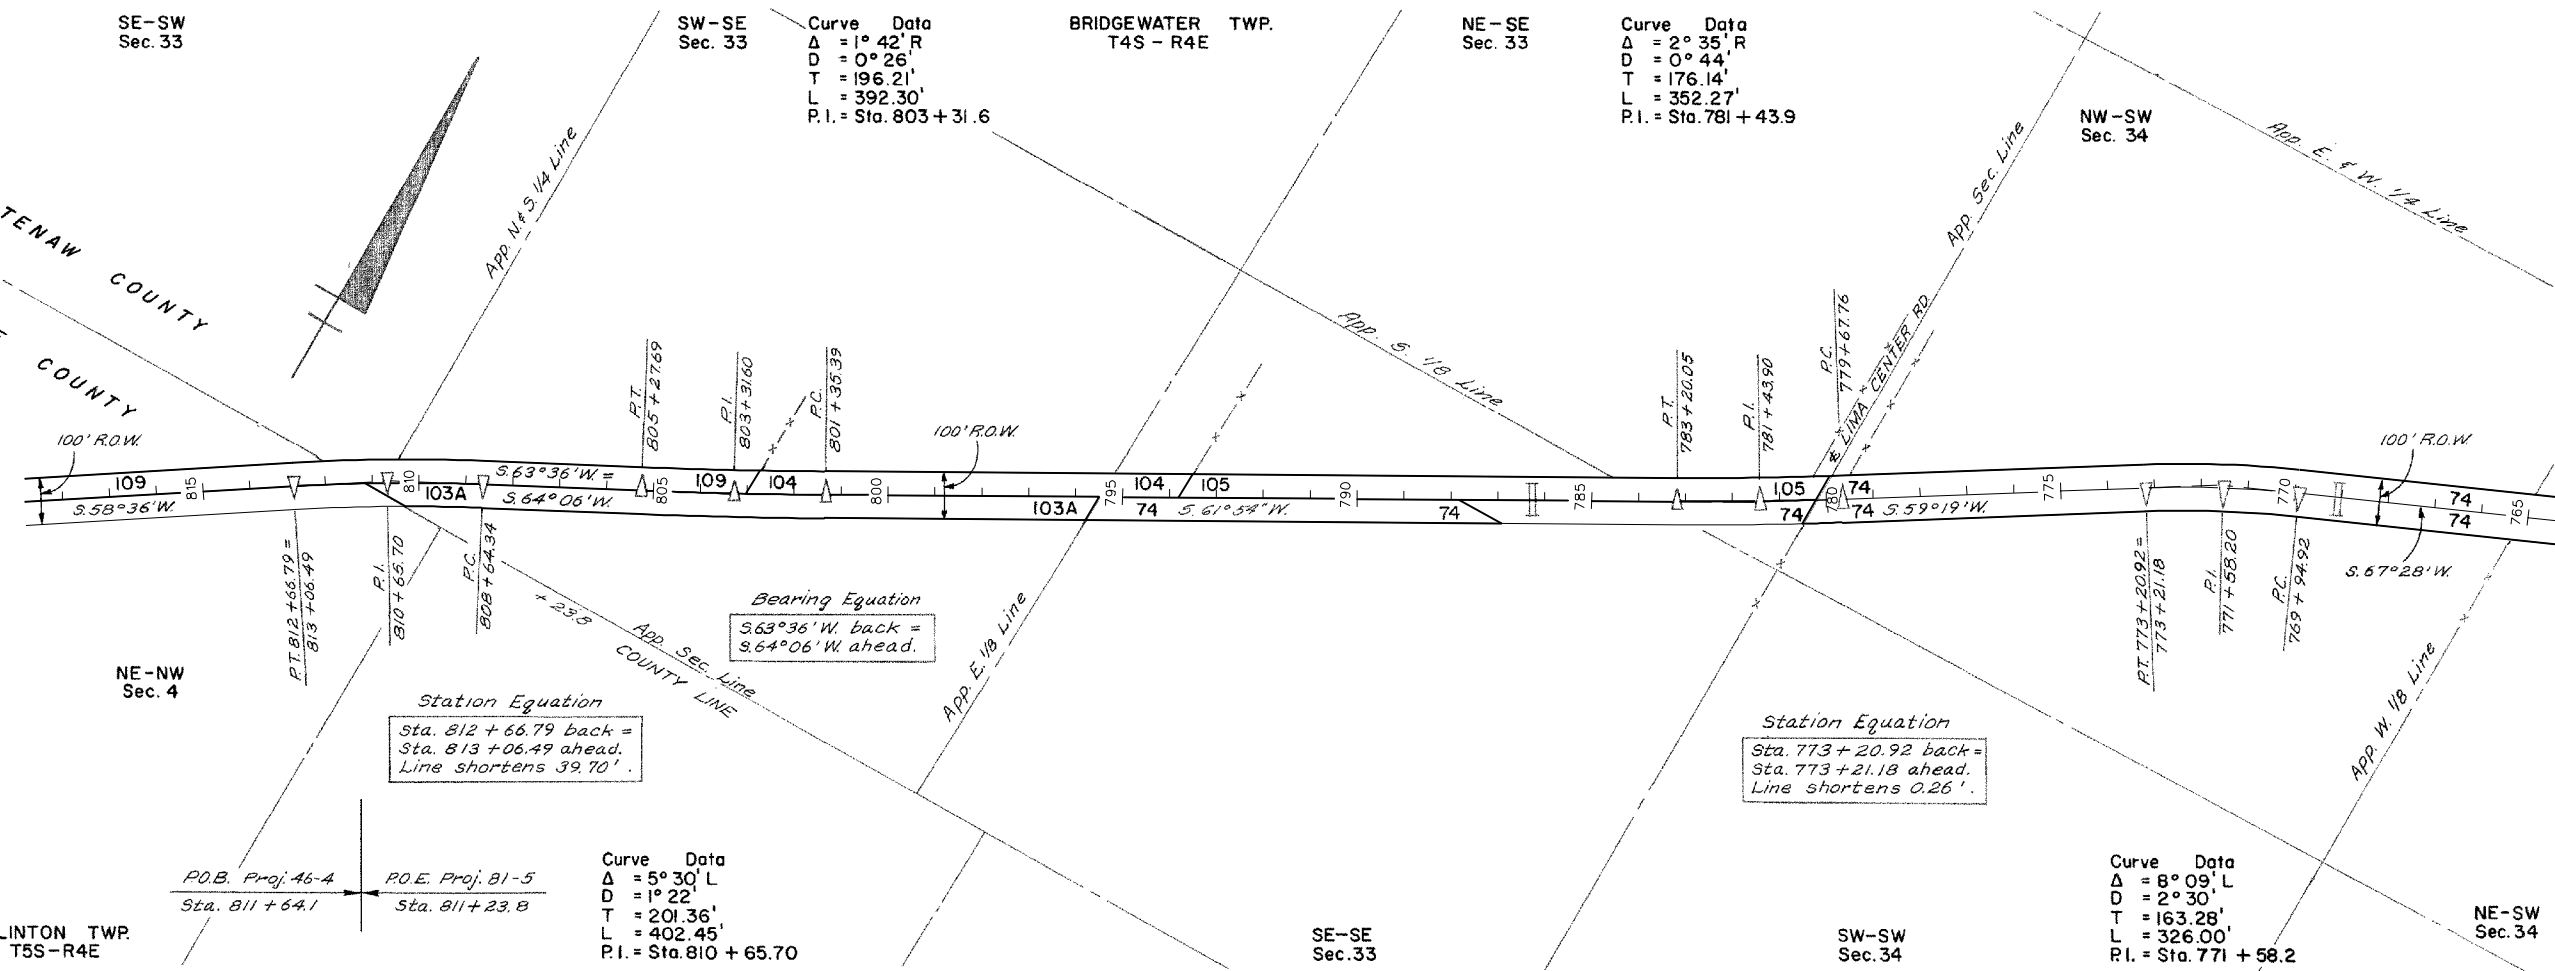

RIGHT-OF-WAY MAP

DRAWN BY: WILCOX	CHECKED BY:	ROUTE	PROJ. JOB#	CONTROL SECTION	SHEET NO.
LAST REVISION DATE: APRIL 2005		US-12	81-5	81031	43
COUNTY: WASHTENAW					
FILE NO.: 81-R-1					