


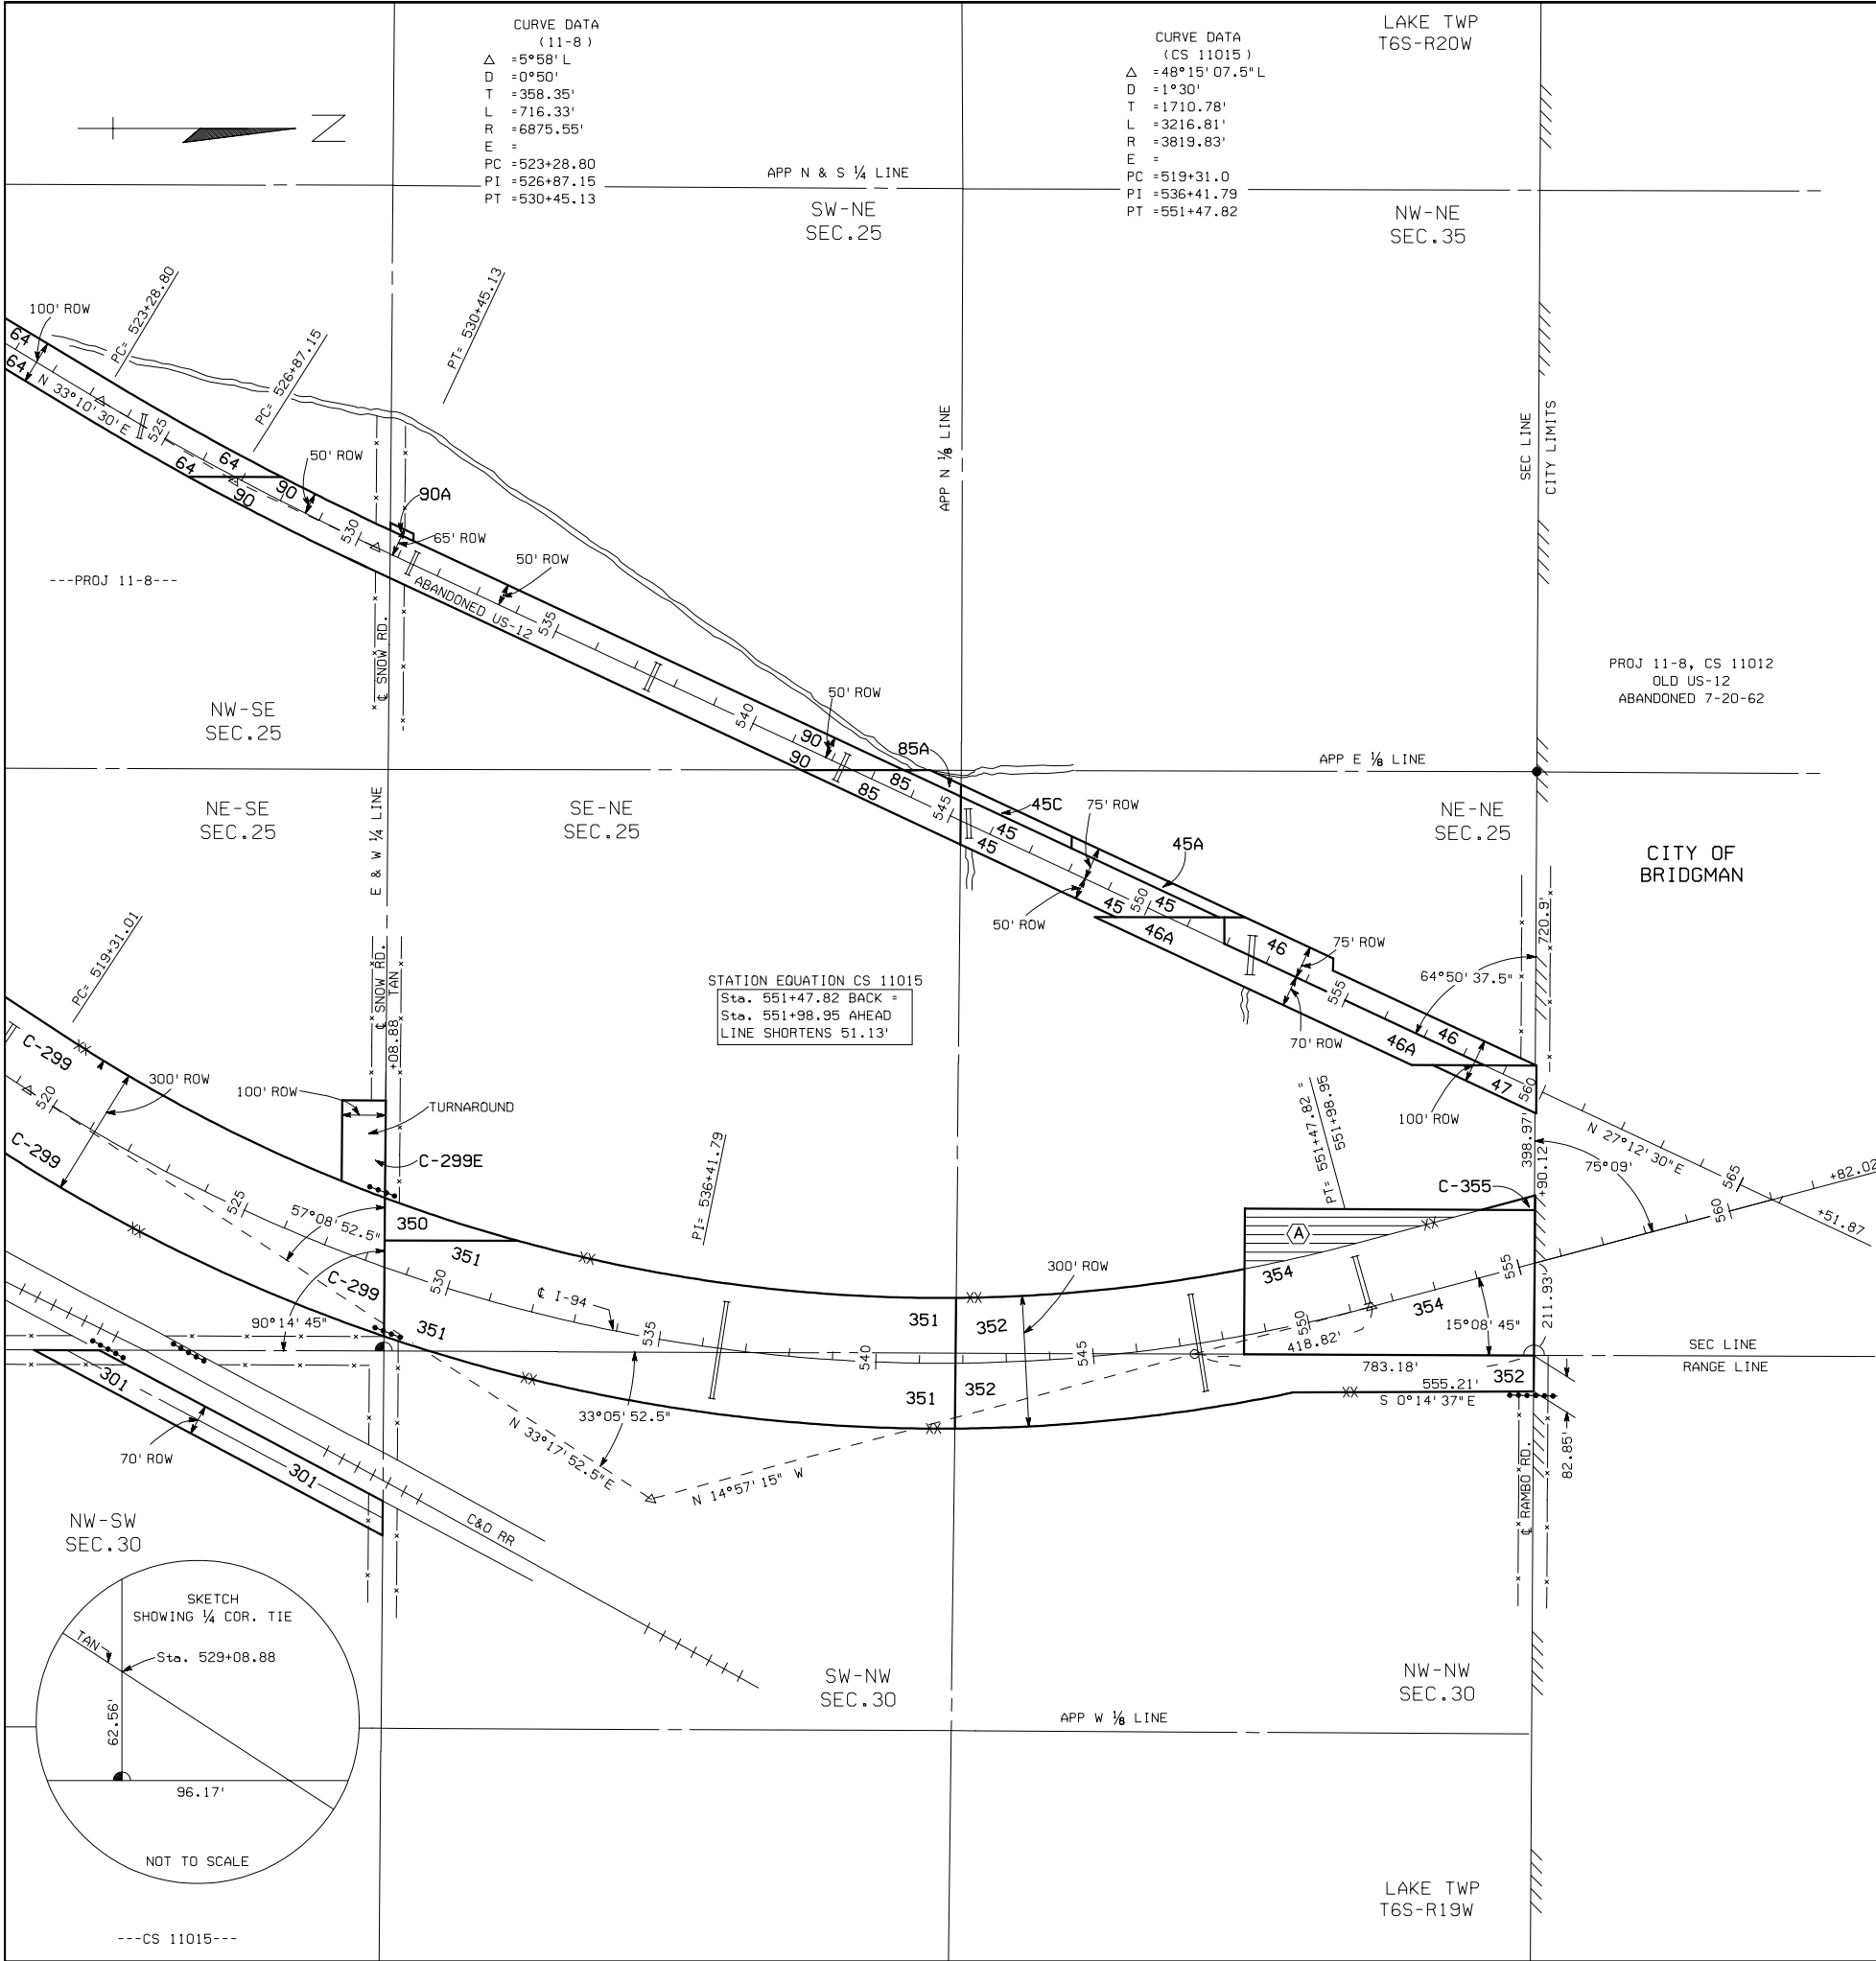

PROJ. NO. 11-8				
PARCEL	GRANTOR	INST	DATE RECORDED	LIBER-PAGE
45	JACOB POOL	E	1-11-27	33MR-92 --
45A	JACOB POOL	E	6-24-39	65MR-288 COV.
45C	FRED HESS	E	10-3-39	67MR-445 COV.
46	CHARLES V. LEWIS	E	1-23-40	69MR-435 COV.
46A	DOROTHY DAMIANI	E	2-9-40	69MR-597 COV.
47	WILLIAM TRUHN	E	1-11-27	33MR-93 --
64	AUGUSTE HISCHE	E	1-11-27	33MR-110 --
* 85	FRED LITKE	E	1-11-27	33MR-134 --
85A	HERMAN DERHING	E	7-20-39	65MR-565 COV.
90	GEORGE R. BURTZLAFF	E	1-11-27	33MR-140 --
90A	GEORGE R. BURTZLAFF	E	6-24-39	65MR-280 COV.

* ERROR IN DESCRIPTION

C.S. 11015				
PARCEL	GRANTOR	INST	DATE RECORDED	LIBER-PAGE
C-299	GEORGE BURTZLAFF	D	1-13-60	177MR-469 L.A.
C-299E	GEORGE BURTZLAFF	E	1-13-60	177MR-469 --
301	HULDA OTT	E	4-21-60	179MR-326 COV.
350	HERBERT G. DEHRING	D	4-19-60	618-168 L.A.
351	JOHN SVOREC	D	2-26-60	616-336 L.A.
352	JOSEPH RAMBO	D	4-21-60	618-255 L.A.
354	HARRIET BASSLER	D	2-26-60	616-312 L.A.
354	DONALD J. SKORUPA	D.C.	2-26-60	616-392 L.A.
C-355	CLARENCE C. CROFT	D	5-13-60	180MR-80 L.A.

EXCESS SALES				
PARCEL	SOLD TO	INST	DATE	SALE NO.
A	A.J. VAN DUSSEN	D.C.	8-25-76	7-401-A-13 LA/COV

---PROJ 11-8---

---CS 11015---

CS 11012, CS 11015

RIGHT-OF-WAY MAP

DRAWN BY: DLZ

COUNTY: BERRIEN

FILE NO.: 11-R-2

CHECKED BY:

ROUTE I-94

DLZ

CONTROL SECTION 11012 11015

SHEET NO. 15

LAST REVISION DATE: 1/08/01

PROJ JOB# 11-8