


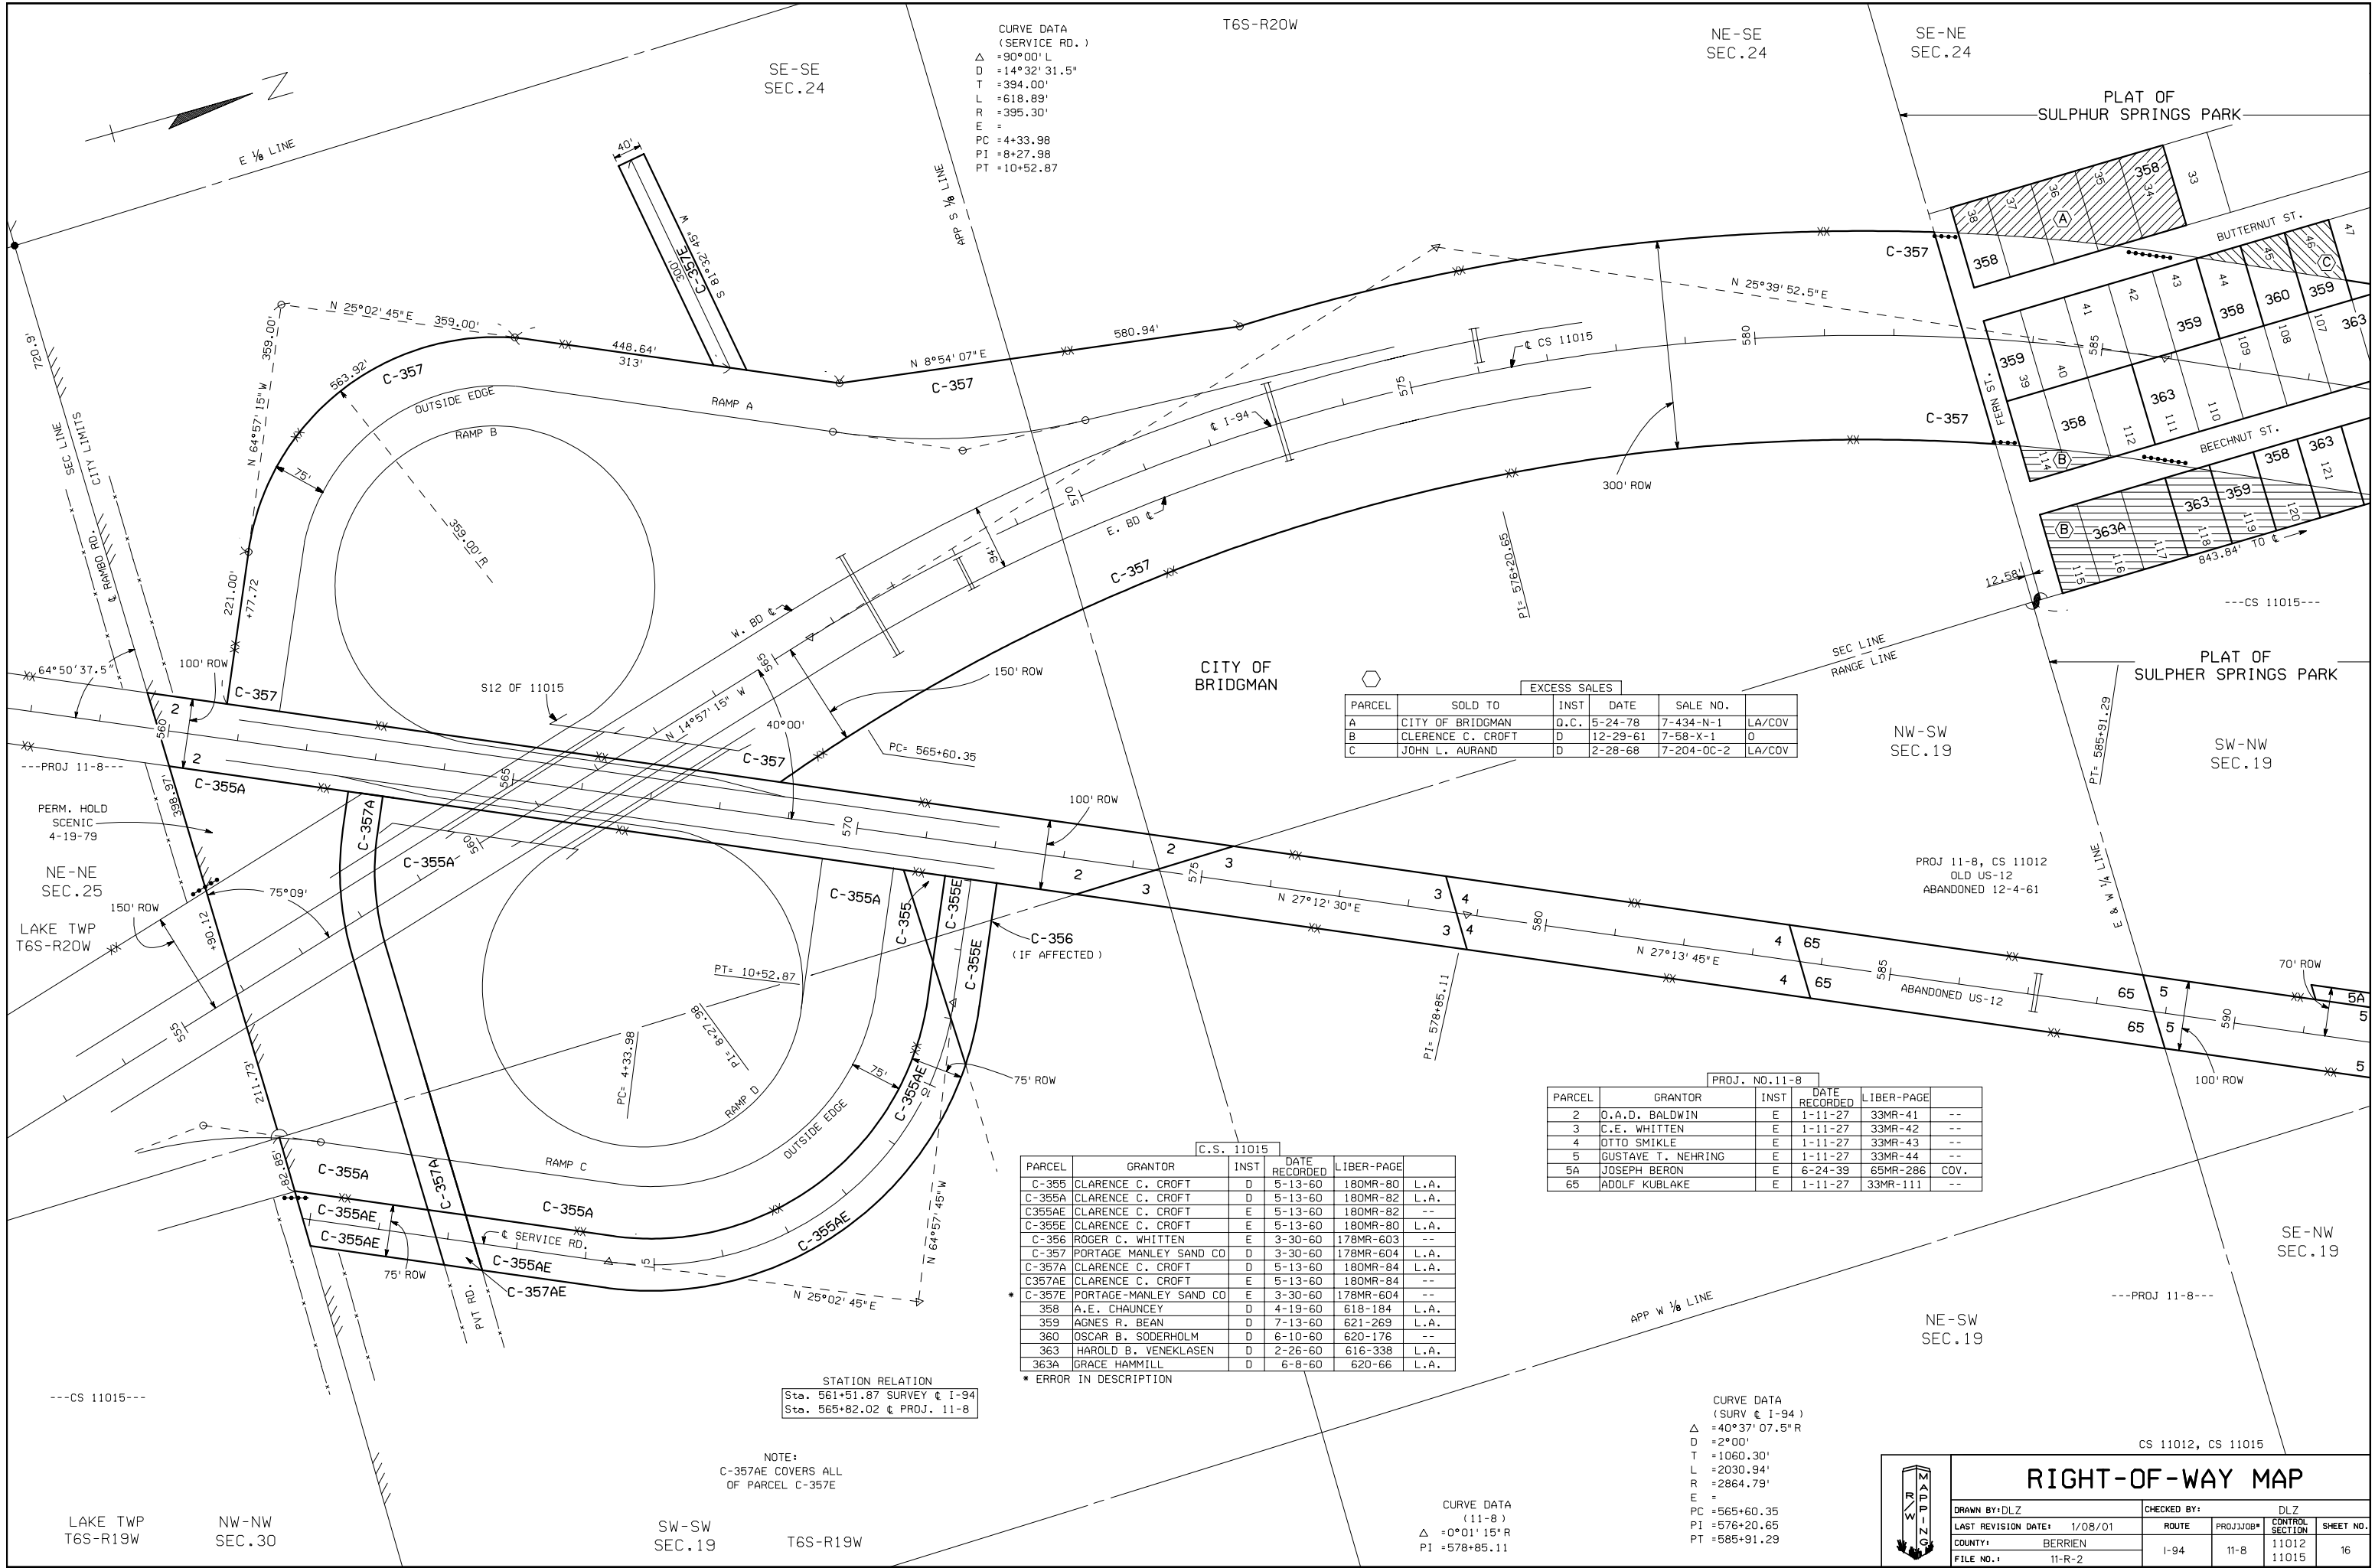

CURVE DATA
(SERVICE RD.)
Δ = 90°00' L
D = 14°32' 31.5"
T = 394.00'
L = 618.89'
R = 395.30'
E =
PC = 4+33.98
PI = 8+27.98
PT = 10+52.87

EXCESS SALES					
PARCEL	SOLD TO	INST	DATE	SALE NO.	
A	CITY OF BRIDGMAN	D.C.	5-24-78	7-434-N-1	LA/COV
B	CLARENCE C. CROFT	D	12-29-61	7-58-X-1	0
C	JOHN L. AURAND	D	2-28-68	7-204-OC-2	LA/COV

PROJ. NO. 11-8					
PARCEL	GRANTOR	INST	DATE RECORDED	LIBER-PAGE	
2	O.A.D. BALDWIN	E	1-11-27	33MR-41	--
3	C.E. WHITTEN	E	1-11-27	33MR-42	--
4	OTTO SMIKLE	E	1-11-27	33MR-43	--
5	GUSTAVE T. NEHRING	E	1-11-27	33MR-44	--
5A	JOSEPH BERON	E	6-24-39	65MR-286	COV.
65	ADOLF KUBLAKE	E	1-11-27	33MR-111	--

C.S. 11015					
PARCEL	GRANTOR	INST	DATE RECORDED	LIBER-PAGE	
C-355	CLARENCE C. CROFT	D	5-13-60	180MR-80	L.A.
C-355A	CLARENCE C. CROFT	D	5-13-60	180MR-82	L.A.
C355AE	CLARENCE C. CROFT	E	5-13-60	180MR-82	--
C-355E	CLARENCE C. CROFT	E	5-13-60	180MR-80	L.A.
C-356	ROGER C. WHITTEN	E	3-30-60	178MR-603	--
C-357	PORTAGE MANLEY SAND CO	D	3-30-60	178MR-604	L.A.
C-357A	CLARENCE C. CROFT	D	5-13-60	180MR-84	L.A.
C357AE	CLARENCE C. CROFT	E	5-13-60	180MR-84	--
C-357E	PORTAGE-MANLEY SAND CO	E	3-30-60	178MR-604	--
358	A.E. CHAUNCEY	D	4-19-60	618-184	L.A.
359	AGNES R. BEAN	D	7-13-60	621-269	L.A.
360	OSCAR B. SODERHOLM	D	6-10-60	620-176	--
363	HAROLD B. VENEKLASSEN	D	2-26-60	616-338	L.A.
363A	GRACE HAMMILL	D	6-8-60	620-66	L.A.

* ERROR IN DESCRIPTION

STATION RELATION		
Sta. 561+51.87	SURVEY	1-94
Sta. 565+82.02	PROJ. 11-8	

NOTE:
C-357AE COVERS ALL
OF PARCEL C-357E

CURVE DATA
(11-8)
Δ = 0°01' 15" R
PI = 578+85.11

CURVE DATA
(SURV 1-94)
Δ = 40°37' 07.5" R
D = 2°00'
T = 1060.30'
L = 2030.94'
R = 2864.79'
E =
PC = 565+60.35
PI = 576+20.65
PT = 585+91.29

RIGHT-OF-WAY MAP

DRAWN BY:DLZ

LAST REVISION DATE: 1/08/01

COUNTY: BERRIEN

FILE NO.: 11-R-2

CHECKED BY:

ROUTE I-94

11-8

DLZ

CONTROL SECTION 11012 11015

SHEET NO. 16