


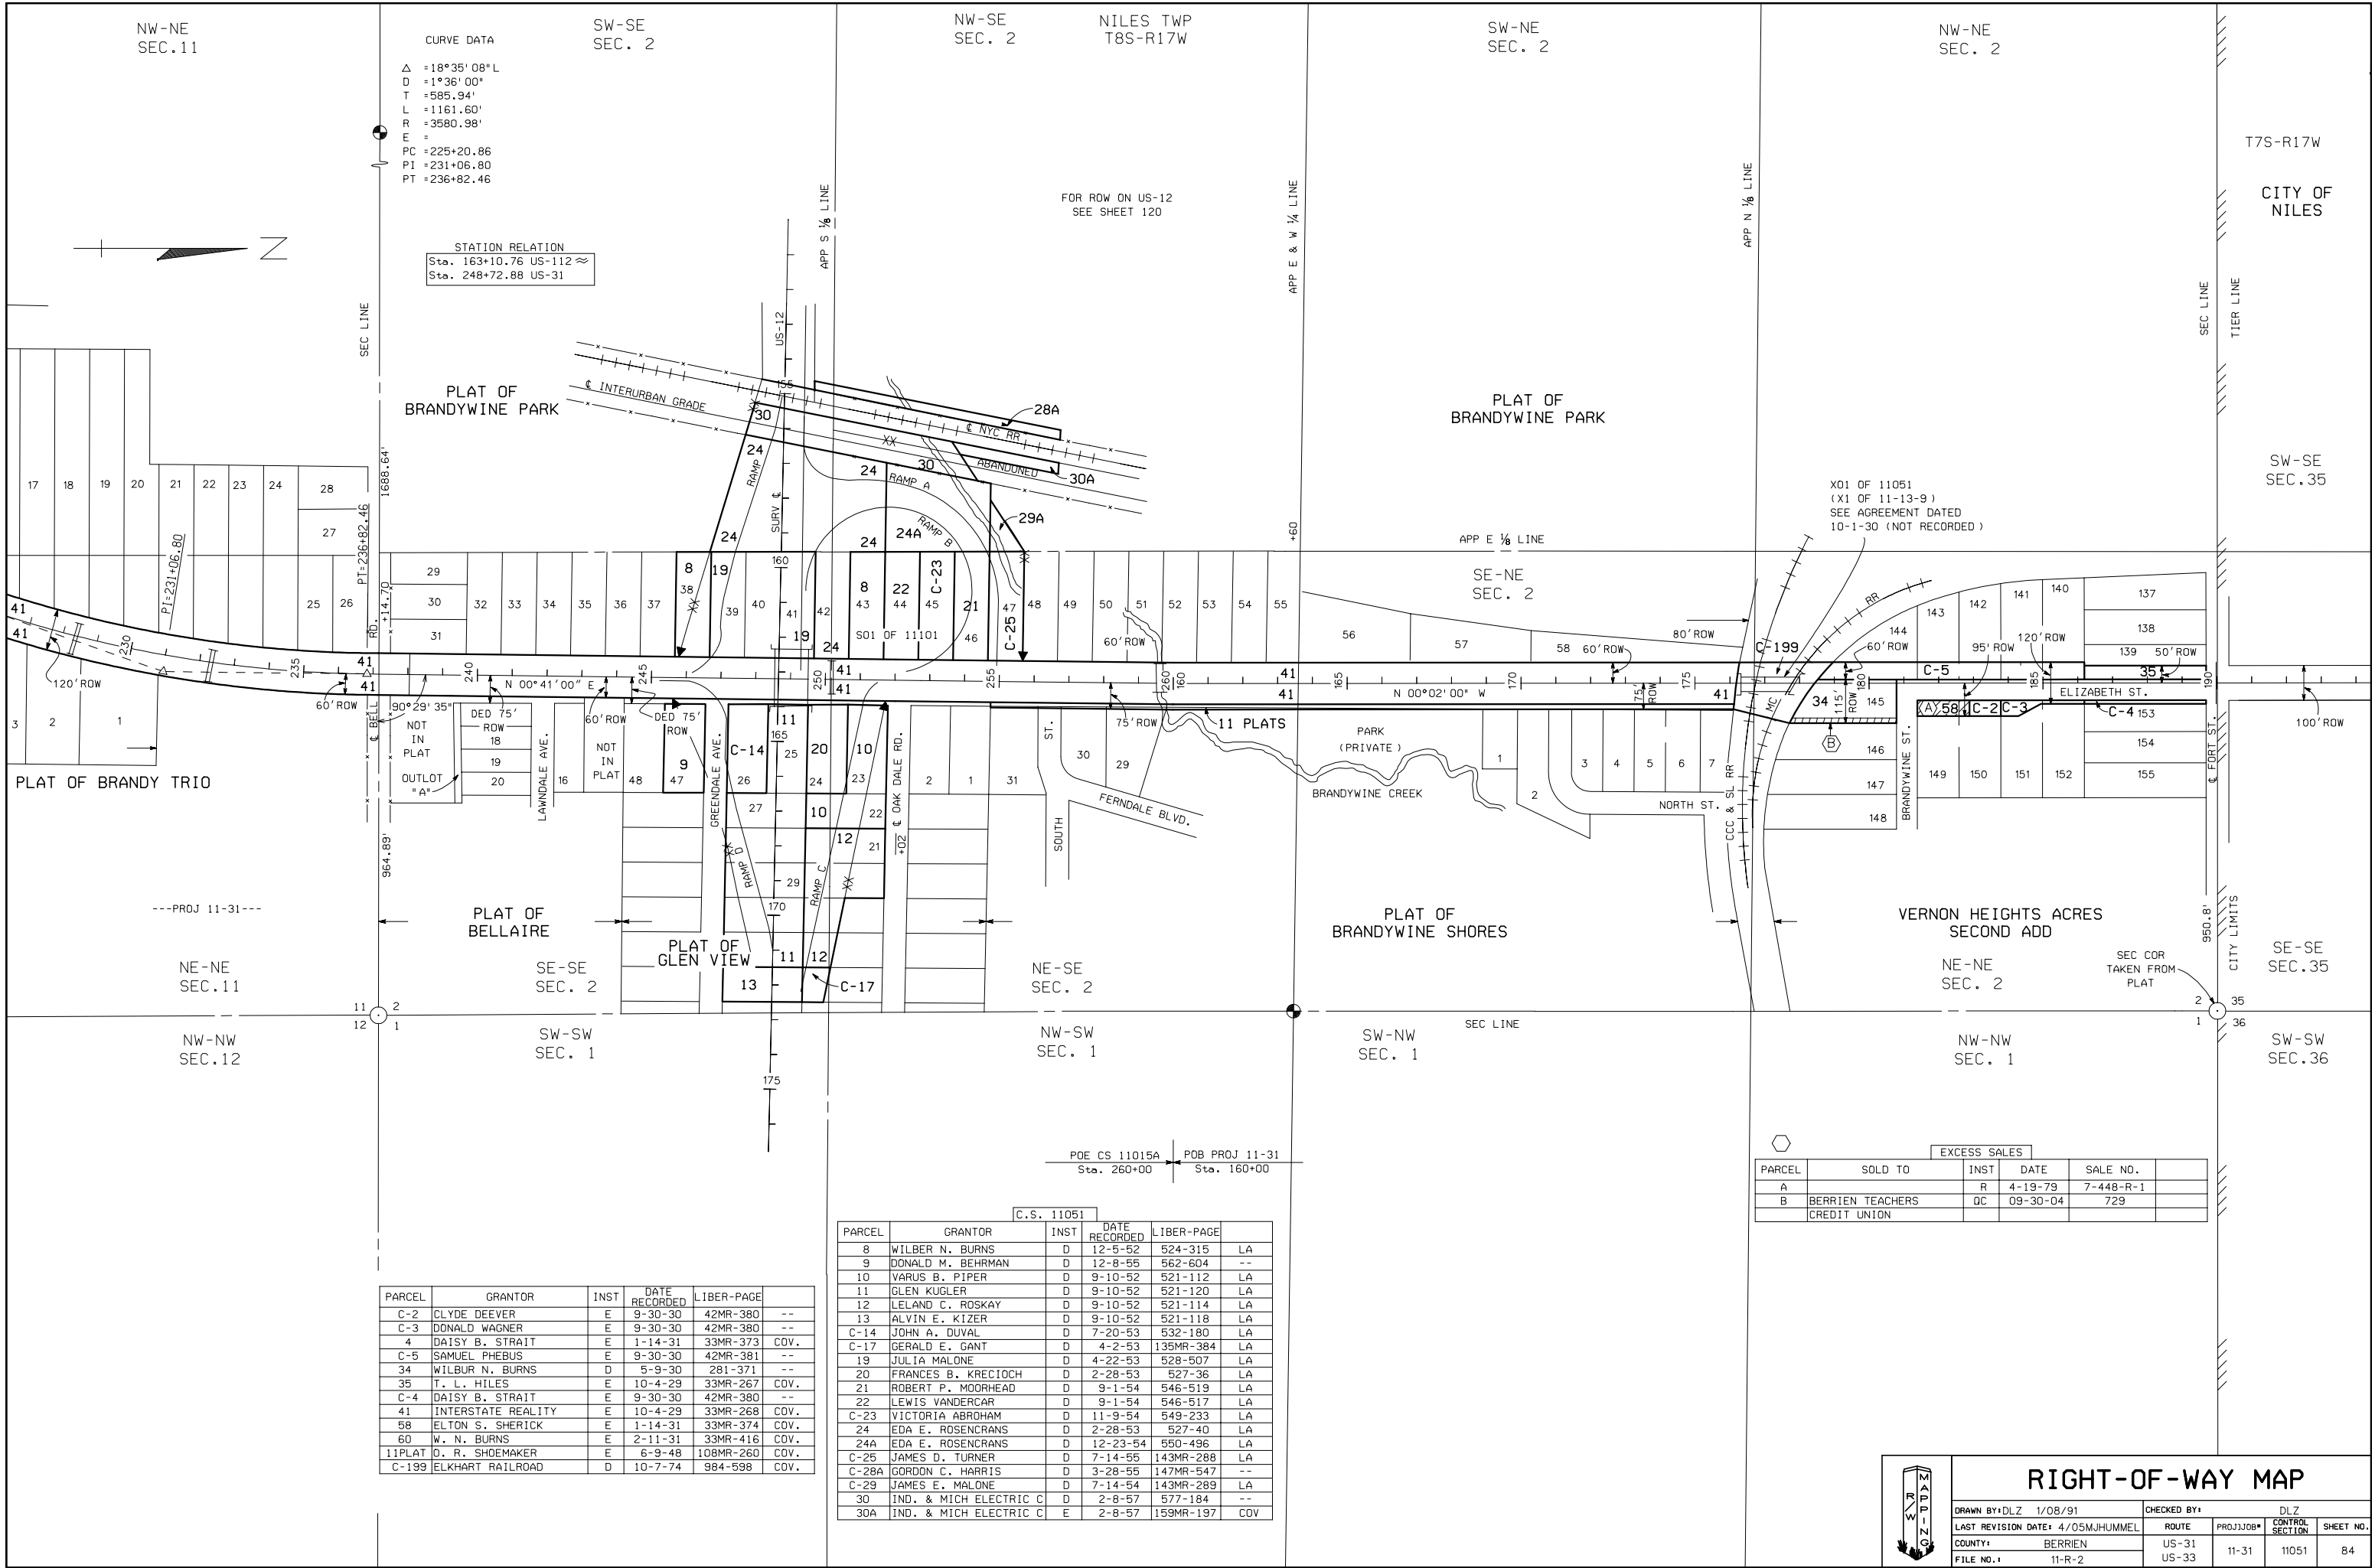

CURVE DATA
Δ = 18°35' 08" L
D = 1°36' 00" T
= 585.94' L
= 1161.60' R
= 3580.98' E
PC = 225+20.86
PI = 231+06.80
PT = 236+82.46

STATION RELATION
Sta. 163+10.76 US-112 ≈
Sta. 248+72.88 US-31

PLAT OF
BRANDYWINE PARK

PLAT OF
BRANDYWINE PARK

PLAT OF BRANDY TRIO

PLAT OF
BELLAIRE

PLAT OF
GLEN VIEW

PLAT OF
BRANDYWINE SHORES

VERNON HEIGHTS ACRES
SECOND ADD

T7S-R17W
CITY OF
NILES

SW-SE
SEC. 35

SE-SE
SEC. 35

SW-SW
SEC. 36

FOR ROW ON US-12
SEE SHEET 120

X01 OF 11051
(X1 OF 11-13-9)
SEE AGREEMENT DATED
10-1-30 (NOT RECORDED)

---PROJ 11-31---

POE CS 11015A Sta. 260+00
POB PROJ 11-31 Sta. 160+00

PARCEL	GRANTOR	INST	DATE RECORDED	LIBER-PAGE	
C-2	CLYDE DEEVER	E	9-30-30	42MR-380	--
C-3	DONALD WAGNER	E	9-30-30	42MR-380	--
4	DAISY B. STRAIT	E	1-14-31	33MR-373	COV.
C-5	SAMUEL PHEBUS	E	9-30-30	42MR-381	--
34	WILBUR N. BURNS	D	5-9-30	281-371	--
35	T. L. HILES	E	10-4-29	33MR-267	COV.
C-4	DAISY B. STRAIT	E	9-30-30	42MR-380	--
41	INTERSTATE REALITY	E	10-4-29	33MR-268	COV.
58	ELTON S. SHERICK	E	1-14-31	33MR-374	COV.
60	W. N. BURNS	E	2-11-31	33MR-416	COV.
11PLAT	O. R. SHOEMAKER	E	6-9-48	108MR-260	COV.
C-199	ELKHART RAILROAD	D	10-7-74	984-598	COV.

C.S. 11051					
PARCEL	GRANTOR	INST	DATE RECORDED	LIBER-PAGE	
8	WILBER N. BURNS	D	12-5-52	524-315	LA
9	DONALD M. BEHRMAN	D	12-8-55	562-604	--
10	VARUS B. PIPER	D	9-10-52	521-112	LA
11	GLEN KUGLER	D	9-10-52	521-120	LA
12	LELAND C. ROSKAY	D	9-10-52	521-114	LA
13	ALVIN E. KIZER	D	9-10-52	521-118	LA
C-14	JOHN A. DUVAL	D	7-20-53	532-180	LA
C-17	GERALD E. GANT	D	4-2-53	135MR-384	LA
19	JULIA MALONE	D	4-22-53	528-507	LA
20	FRANCES B. KRECIOCH	D	2-28-53	527-36	LA
21	ROBERT P. MOORHEAD	D	9-1-54	546-519	LA
22	LEWIS VANDERCAR	D	9-1-54	546-517	LA
C-23	VICTORIA ABROHAM	D	11-9-54	549-233	LA
24	EDA E. ROSENCRANS	D	2-28-53	527-40	LA
24A	EDA E. ROSENCRANS	D	12-23-54	550-496	LA
C-25	JAMES D. TURNER	D	7-14-55	143MR-288	LA
C-28A	GORDON C. HARRIS	D	3-28-55	147MR-547	--
C-29	JAMES E. MALONE	D	7-14-54	143MR-289	LA
30	IND. & MICH ELECTRIC C	D	2-8-57	577-184	--
30A	IND. & MICH ELECTRIC C	E	2-8-57	159MR-197	COV

EXCESS SALES					
PARCEL	SOLD TO	INST	DATE	SALE NO.	
A		R	4-19-79	7-448-R-1	
B	BERRIEN TEACHERS CREDIT UNION	OC	09-30-04	729	

RIGHT-OF-WAY MAP

DRAWN BY: DLZ 1/08/91		CHECKED BY: DLZ	
LAST REVISION DATE: 4/05 MJHUMMEL		ROUTE	PROJ JOB#
COUNTY: BERRIEN		US-31	11-31
FILE NO.: 11-R-2		US-33	11051
			SHEET NO. 84