

Recorded in Washtenaw Co.				
Parcel	Grantor	Inst.	Date Recorded	Liber-Page
28	H.H. Halladay	E	11-17-25	251-540
29	C.H. Larzelere	"	"	251-533
37	Albert Gates	"	5-4-26	266-502
38	Alma Witherell	"	1-13-27	266-576
40	Oliver Mull	"	5-4-26	266-497
70	"	"	"	266-504
80	C.H. Larzelere	"	8-26-29	273-561

Recorded in Lenawee Co.				
Parcel	Grantor	Inst.	Date Recorded	Liber-Page
27	Lena Baldwin	E	11-17-25	293-417
30	W.F. Walker	"	"	293-425
31	H.S. Fish	"	5-16-29	306-173
36	Robert Beatty	"	1-10-27	300-116
38A	Alma Witherell	"	"	300-97
39	Francis W. Baley	"	"	300-123
40A	Oliver Mull	"	4-9-26	298-82
41	Roy Witherell	"	1-10-27	300-121
61	Wesley W. Jeffrey	"	"	300-104
71	William I. Holmes	"	4-9-26	298-61
72	Peter Handy	"	"	298-70
73	J.R. Blanchard	"	1-10-27	300-143



WASHTENAW CO.

LENAWEE CO.

Proj. 46-4

NE-NW Sec. 5

NW-NE Sec. 5

FRANKLIN TWP T5S-R3E

NE-NE Sec. 5

NW-NW Sec. 4

SE-SW Sec. 33

MANCHESTER TWP T4S-R3E

WASHTENAW CO.

SE-SE Sec. 33

SW-SW Sec. 34

SE-SW Sec. 34

SW-SW Sec. 33

SE-SW Sec. 33

Curve Data
 $\Delta = 27^\circ 30' R$
 $D = 8^\circ 49' 41''$
 $T = 158.9'$
 $L = 311.5'$
 $P.I. = \text{Sta. } 1147 + 95.9$

Curve Data
 $\Delta = 0^\circ 42' R$
 $D = 0^\circ 04' 15''$
 $T = 500.0'$
 $L = 1000.0'$
 $P.I. = \text{Sta. } 1129 + 00$

Curve Data
 $\Delta = 0^\circ 07' L$
 $P.I. = \text{Sta. } 1114 + 38.1$

Curve Data
 $\Delta = 16^\circ 27' L$
 $D = 4^\circ 57' 50''$
 $T = 166.9'$
 $L = 331.4'$
 $P.I. = \text{Sta. } 1143 + 40.3$

NW-NW Sec. 4

NE-NW Sec. 4

NW-NE Sec. 4

FRANKLIN TWP T5S-R3E

LENAWEE CO.


NE-NE Sec. 4

NW-NW Sec. 3

NE-NW Sec. 3

C.S. 46101

Proj. 46-4

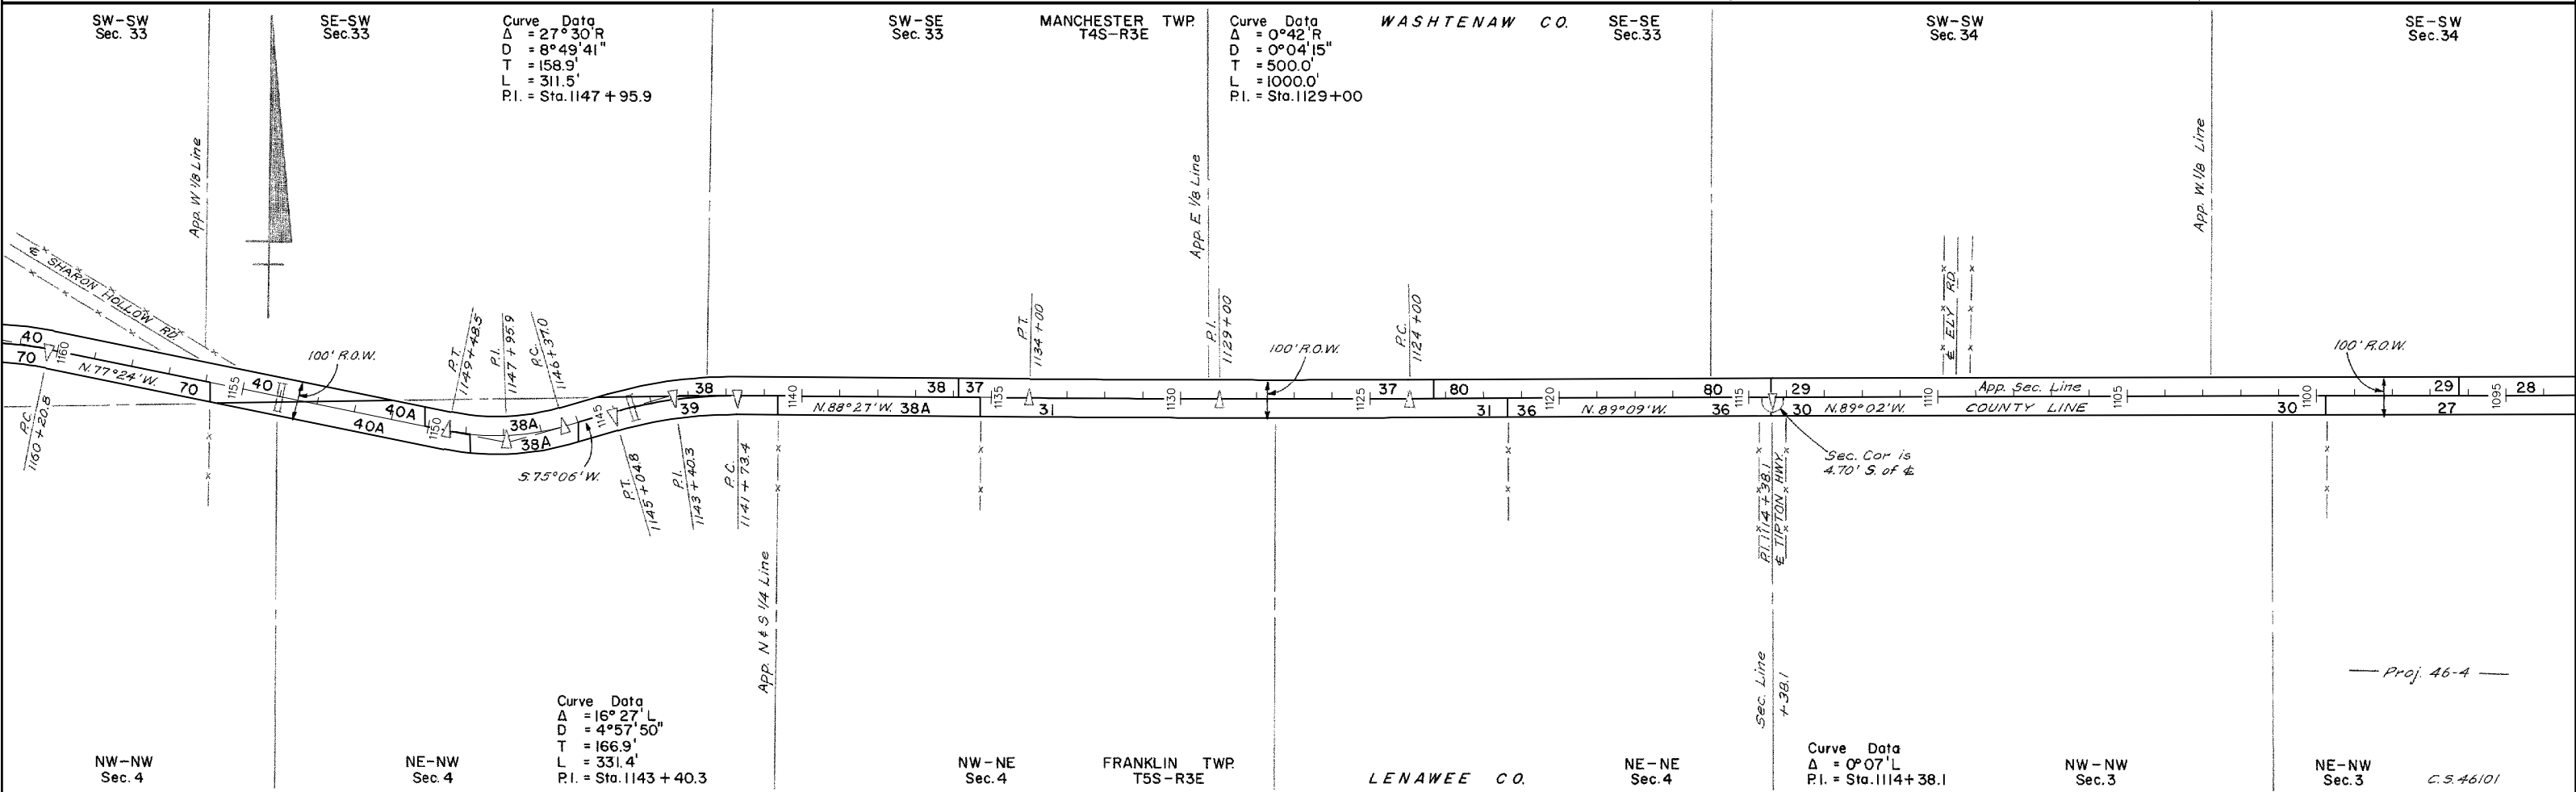

RIGHT-OF-WAY MAP

DRAWN BY: WILCOX	CHECKED BY:	ROUTE	PROJ. JOB#	CONTROL SECTION	SHEET NO.
LAST REVISION DATE: APRIL 2005		US-12	46-4	46101	41
COUNTY: WASHTENAW					
FILE NO.: 81-R-1					