


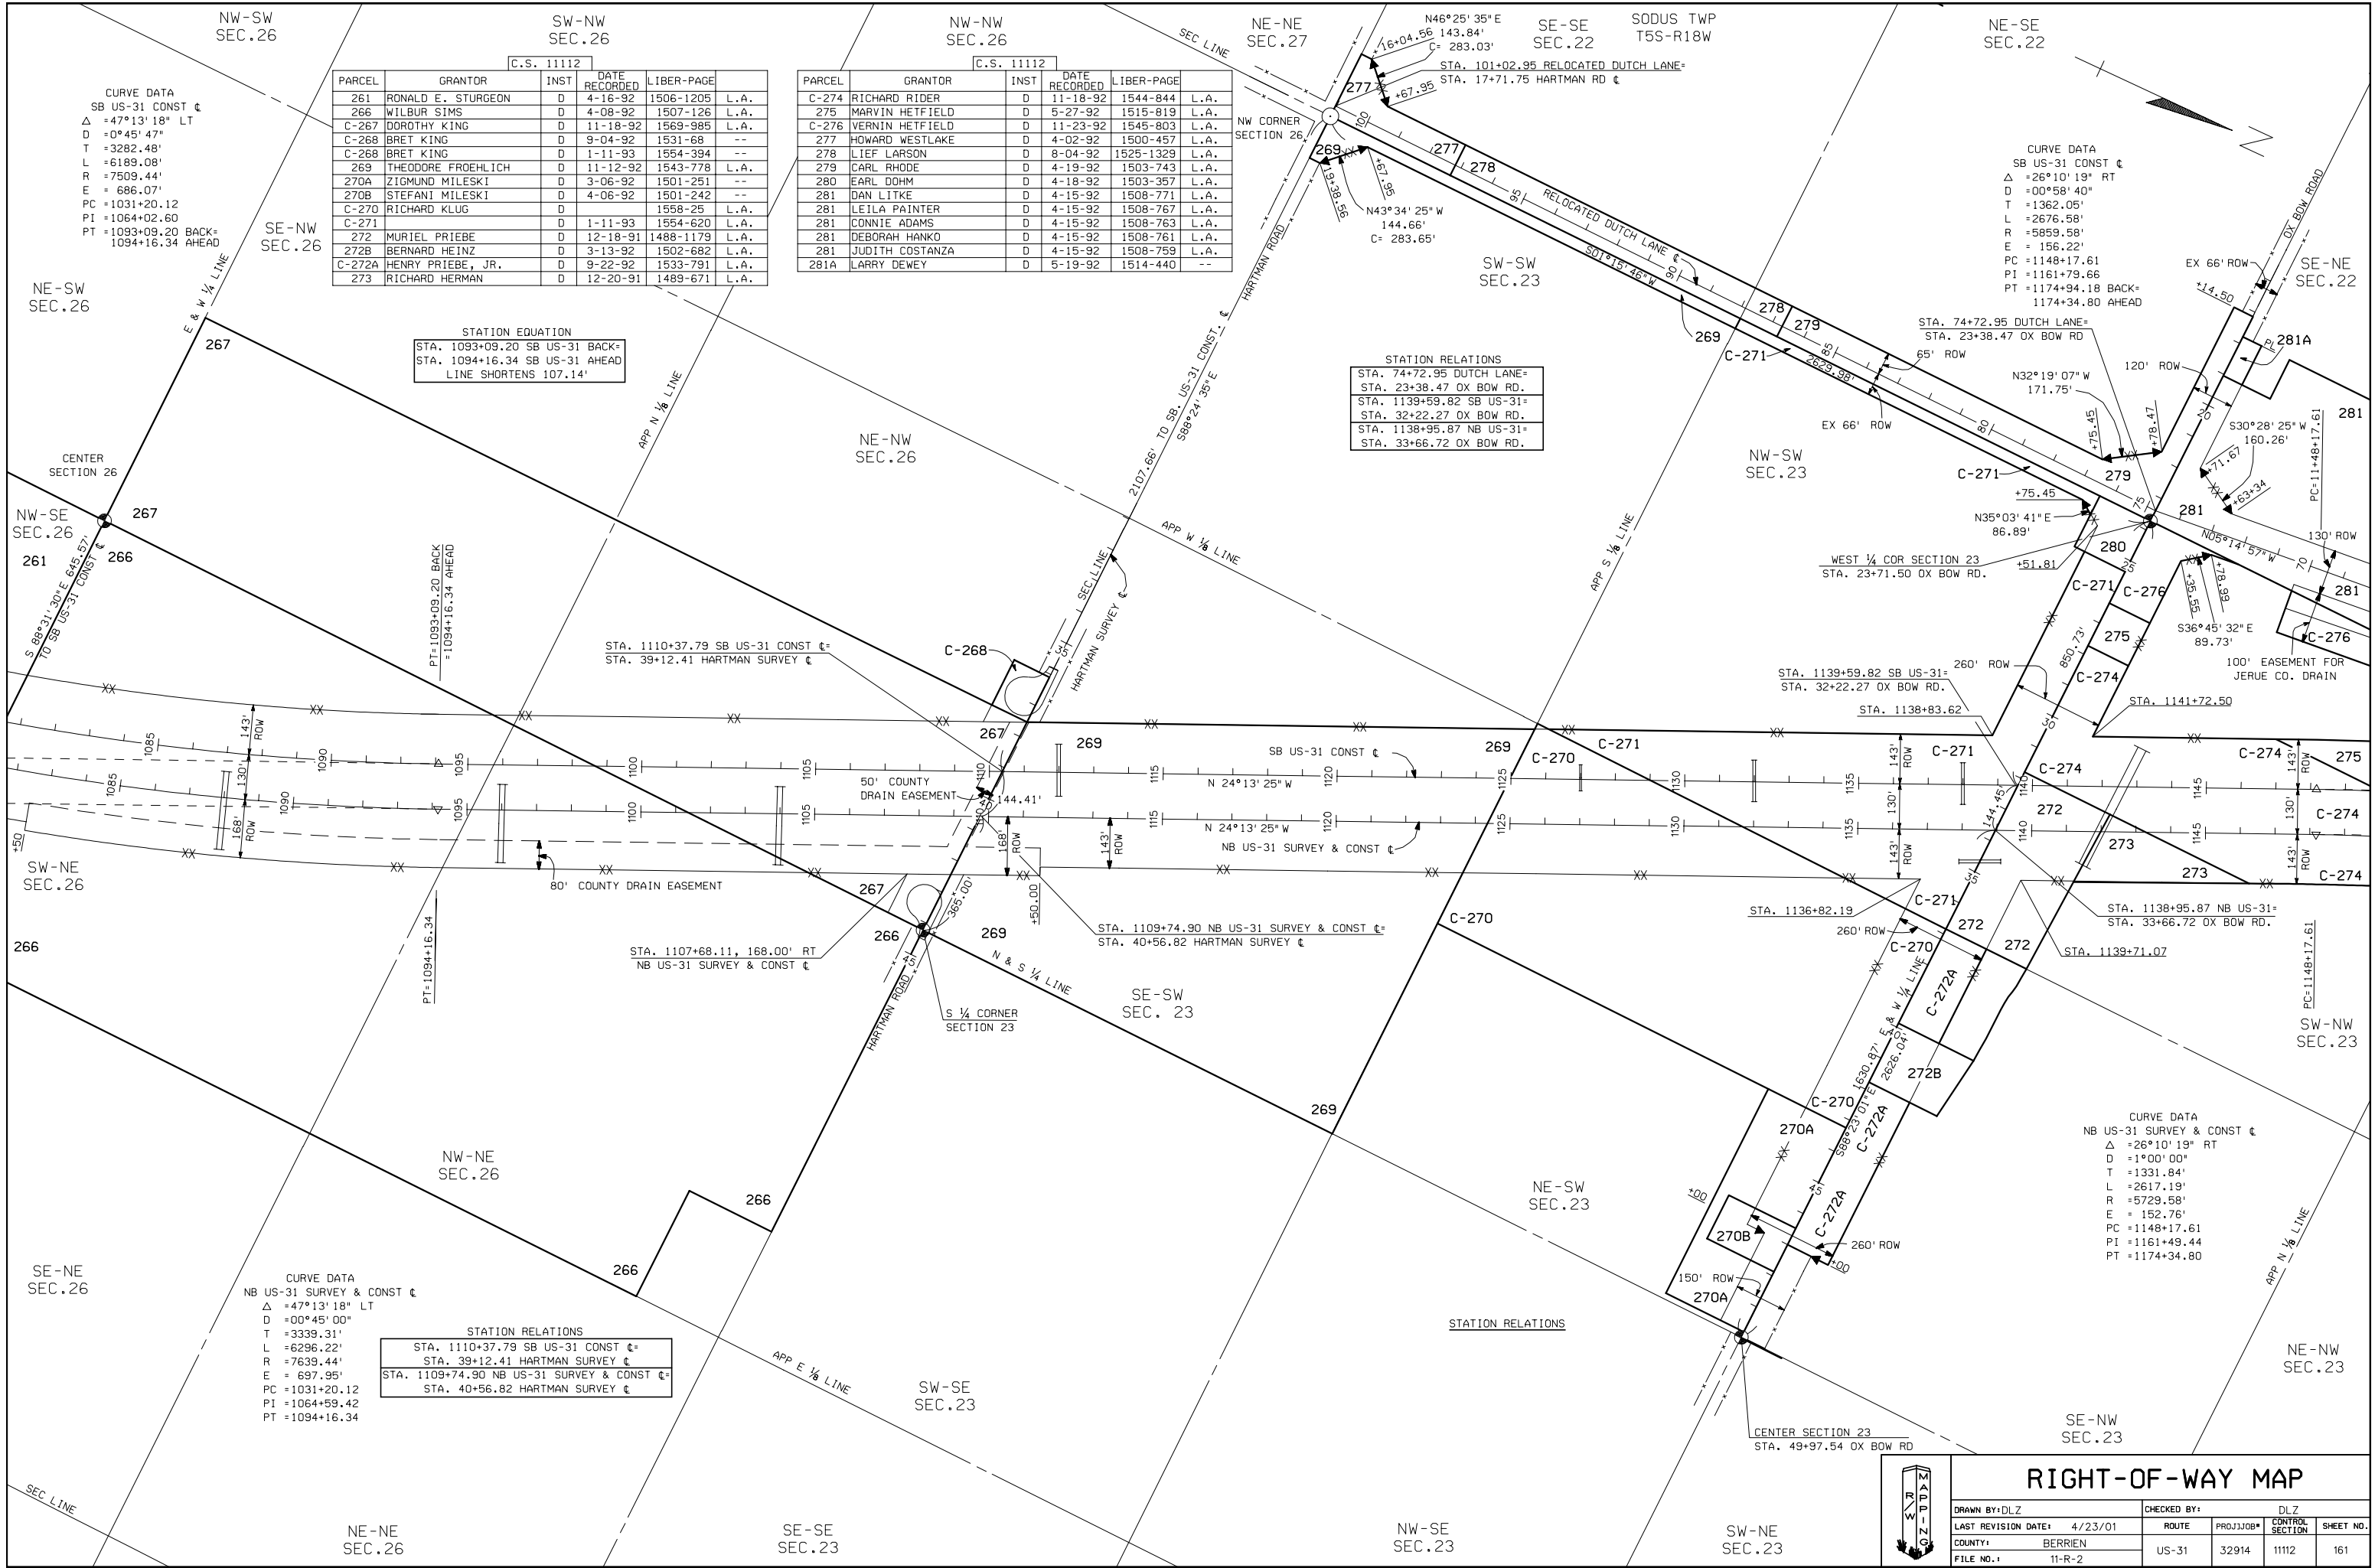

C.S. 11112					
PARCEL	GRANTOR	INST	DATE RECORDED	LIBER-PAGE	
261	RONALD E. STURGEON	D	4-16-92	1506-1205	L.A.
266	WILBUR SIMS	D	4-08-92	1507-126	L.A.
C-267	DOROTHY KING	D	11-18-92	1569-985	L.A.
C-268	BRET KING	D	9-04-92	1531-68	--
C-268	BRET KING	D	1-11-93	1554-394	--
269	THEODORE FROEHLICH	D	11-12-92	1543-778	L.A.
270A	ZIGMUND MILESKI	D	3-06-92	1501-251	--
270B	STEFANI MILESKI	D	4-06-92	1501-242	--
C-270	RICHARD KLUG	D		1558-25	L.A.
C-271		D	1-11-93	1554-620	L.A.
272	MURIEL PRIEBE	D	12-18-91	1488-1179	L.A.
272B	BERNARD HEINZ	D	3-13-92	1502-682	L.A.
C-272A	HENRY PRIEBE, JR.	D	9-22-92	1533-791	L.A.
273	RICHARD HERMAN	D	12-20-91	1489-671	L.A.

C.S. 11112					
PARCEL	GRANTOR	INST	DATE RECORDED	LIBER-PAGE	
C-274	RICHARD RIDER	D	11-18-92	1544-844	L.A.
275	MARVIN HETFIELD	D	5-27-92	1515-819	L.A.
C-276	VERNIN HETFIELD	D	11-23-92	1545-803	L.A.
277	HOWARD WESTLAKE	D	4-02-92	1500-457	L.A.
278	LIEF LARSON	D	8-04-92	1525-1329	L.A.
279	CARL RHODE	D	4-19-92	1503-743	L.A.
280	EARL DOHM	D	4-18-92	1503-357	L.A.
281	DAN LITKE	D	4-15-92	1508-771	L.A.
281	LEILA PAINTER	D	4-15-92	1508-767	L.A.
281	CONNIE ADAMS	D	4-15-92	1508-763	L.A.
281	DEBORAH HANKO	D	4-15-92	1508-761	L.A.
281	JUDITH COSTANZA	D	4-15-92	1508-759	L.A.
281A	LARRY DEWEY	D	5-19-92	1514-440	--

STATION EQUATION
STA. 1093+09.20 SB US-31 BACK+
STA. 1094+16.34 SB US-31 AHEAD
LINE SHORTENS 107.14'

STATION RELATIONS
STA. 74+72.95 DUTCH LANE=
STA. 23+38.47 OX BOW RD.
STA. 1139+59.82 SB US-31=
STA. 32+22.27 OX BOW RD.
STA. 1138+95.87 NB US-31=
STA. 33+66.72 OX BOW RD.

CURVE DATA
SB US-31 CONST &
Δ = 26°10'19" RT
D = 00°58'40"
T = 1362.05'
L = 2676.58'
R = 5859.58'
E = 156.22'
PC = 1148+17.61
PI = 1161+79.66
PT = 1174+94.18 BACK+
1174+34.80 AHEAD

STA. 74+72.95 DUTCH LANE=
STA. 23+38.47 OX BOW RD

WEST 1/4 COR SECTION 23
STA. 23+71.50 OX BOW RD.

STA. 1139+59.82 SB US-31=
STA. 32+22.27 OX BOW RD.

STA. 1138+83.62

STA. 1136+82.19

STA. 1138+95.87 NB US-31=
STA. 33+66.72 OX BOW RD.

STA. 1139+71.07

CURVE DATA
NB US-31 SURVEY & CONST &
Δ = 26°10'19" RT
D = 1°00'00"
T = 1331.84'
L = 2617.19'
R = 5729.58'
E = 152.76'
PC = 1148+17.61
PI = 1161+49.44
PT = 1174+34.80

CURVE DATA
NB US-31 SURVEY & CONST &
Δ = 47°13'18" LT
D = 00°45'00"
T = 3339.31'
L = 6296.22'
R = 7639.44'
E = 697.95'
PC = 1031+20.12
PI = 1064+59.42
PT = 1094+16.34

STATION RELATIONS
STA. 1110+37.79 SB US-31 CONST &=
STA. 39+12.41 HARTMAN SURVEY & CONST &=
STA. 1109+74.90 NB US-31 SURVEY & CONST &=
STA. 40+56.82 HARTMAN SURVEY & CONST &=

STATION RELATIONS

CENTER SECTION 23
STA. 49+97.54 OX BOW RD

DRAWN BY: DLZ

LAST REVISION DATE: 4/23/01

COUNTY: BERRIEN

FILE NO.: 11-R-2

CHECKED BY:

ROUTE

US-31

DLZ

PROJ/JOB#

32914

CONTROL SECTION

11112

SHEET NO.

161

RIGHT-OF-WAY MAP