


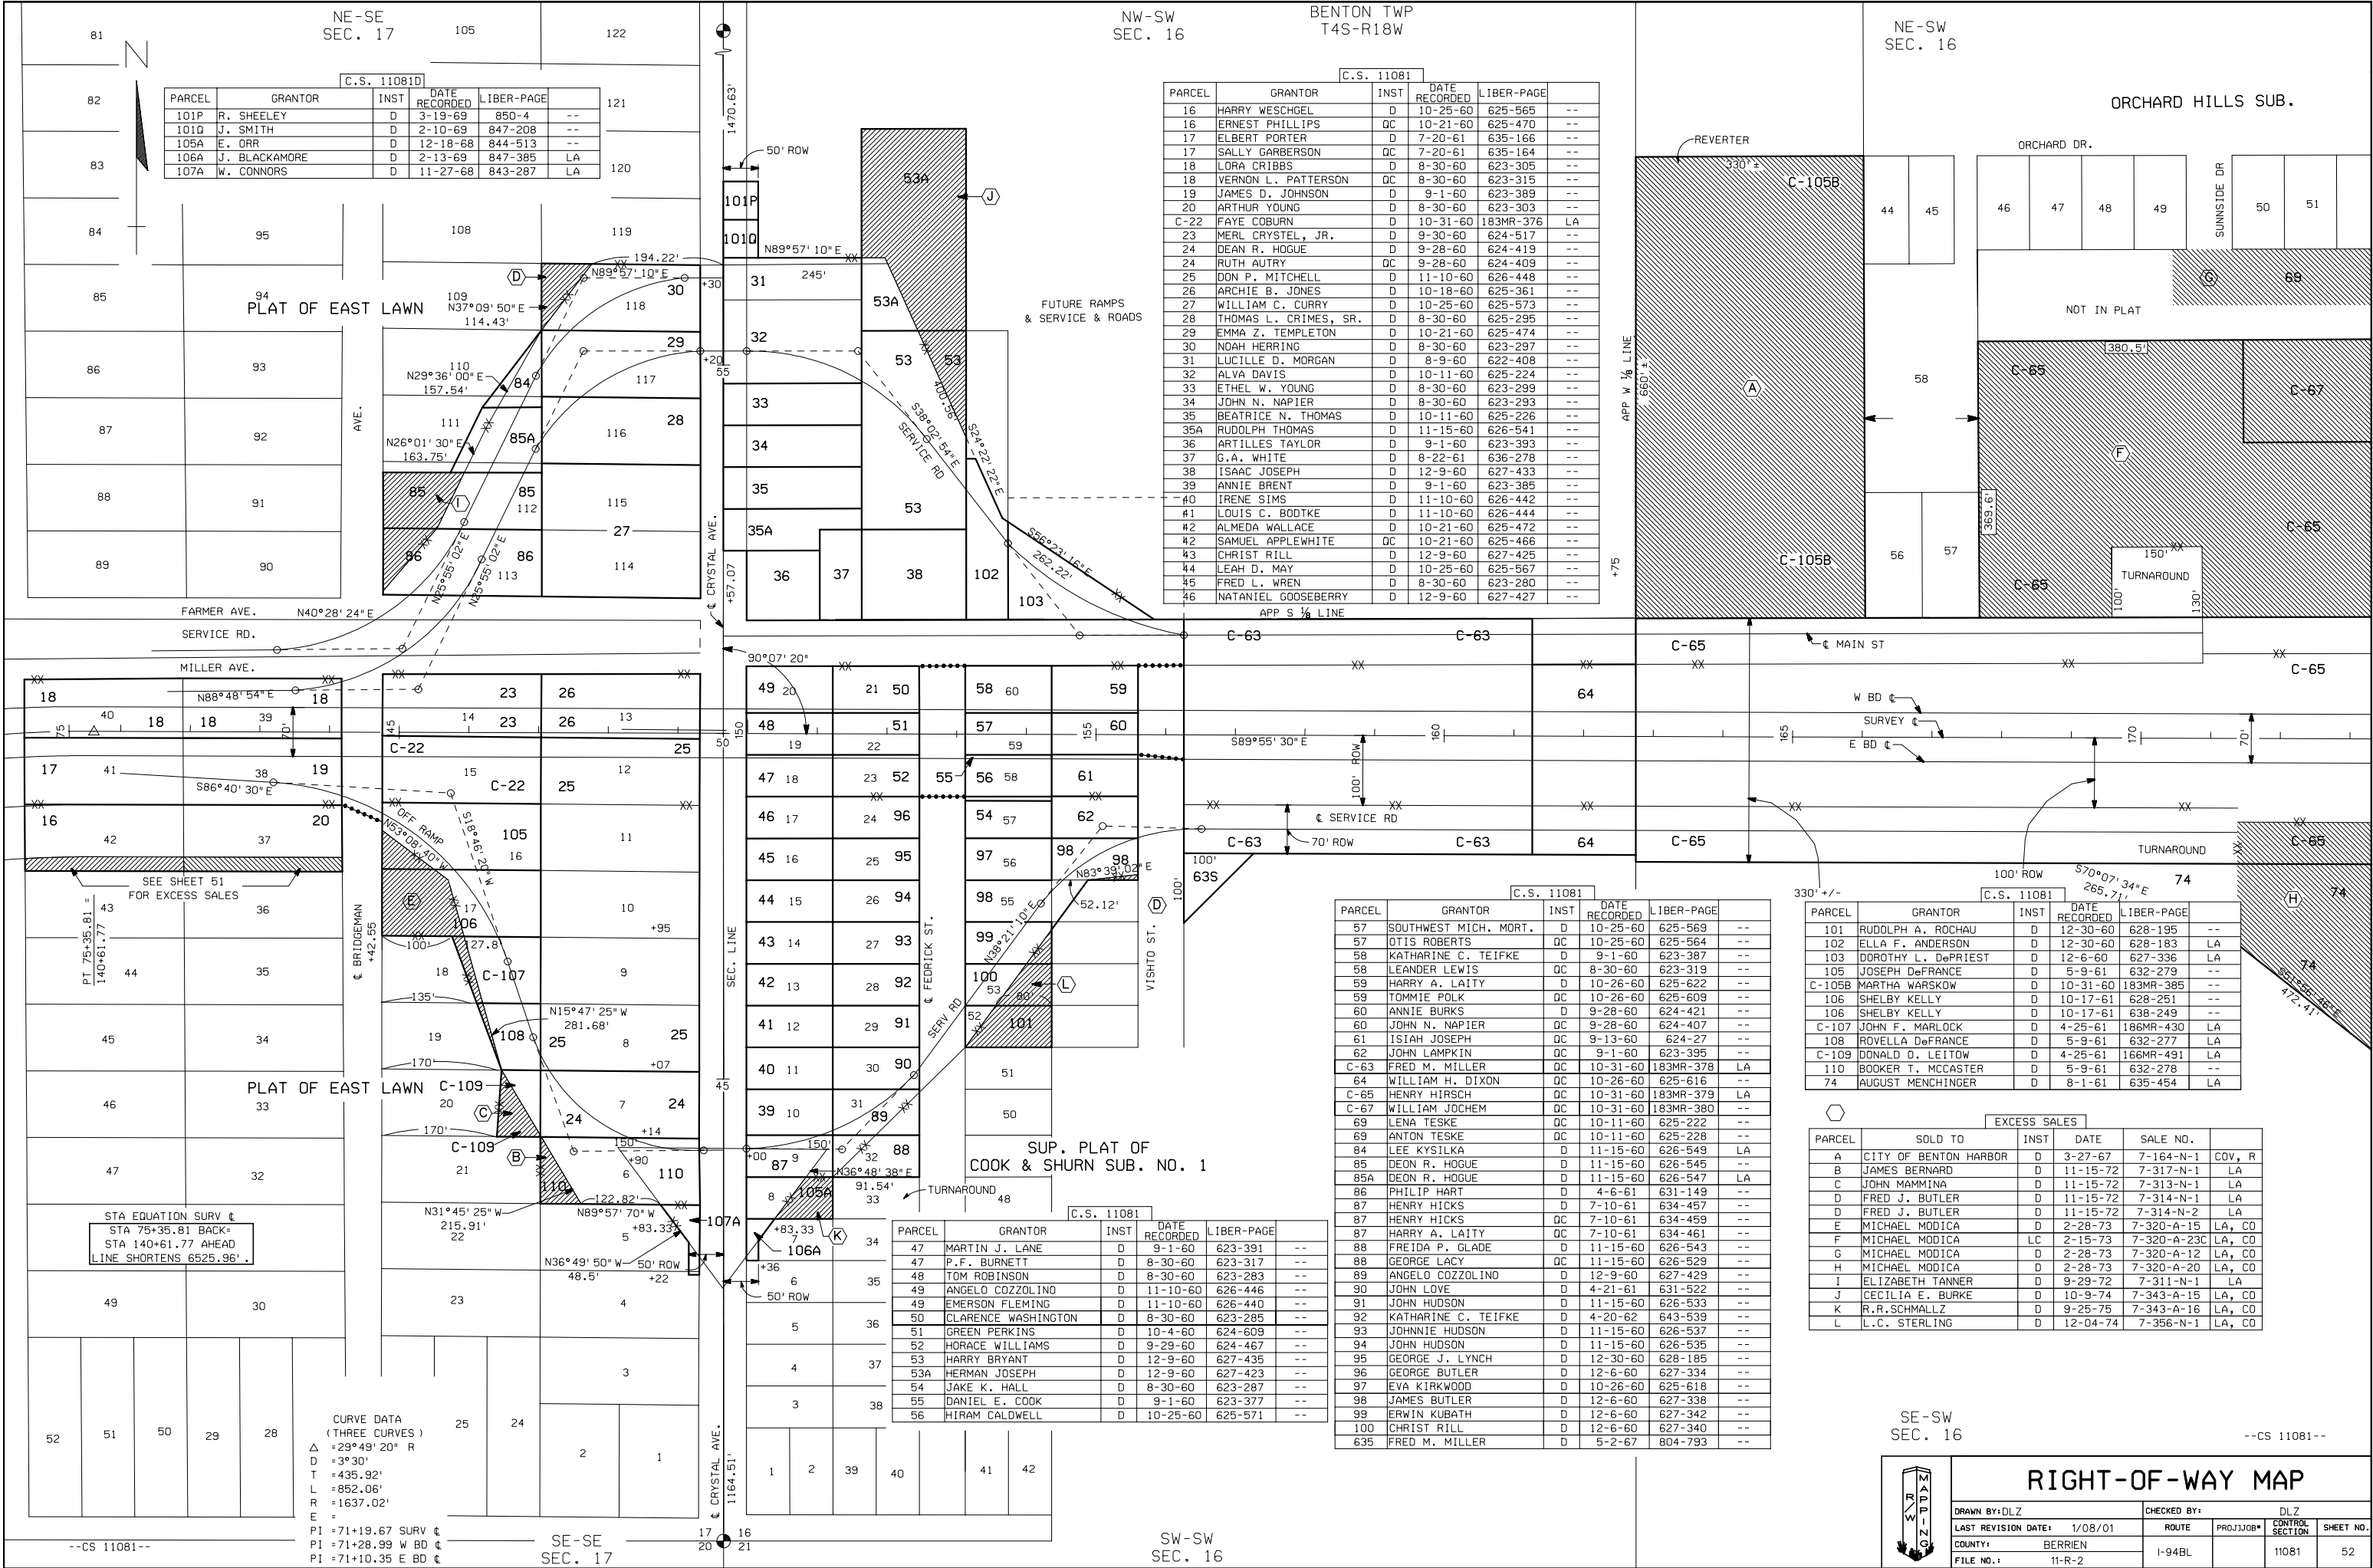

PARCEL	GRANTOR	INST	DATE RECORDED	LIBER-PAGE	
101P	R. SHEELEY	D	3-19-69	850-4	--
101Q	J. SMITH	D	2-10-69	847-208	--
105A	E. ORR	D	12-18-68	844-513	--
106A	J. BLACKAMORE	D	2-13-69	847-385	LA
107A	W. CONNORS	D	11-27-68	843-287	LA

PARCEL	GRANTOR	INST	DATE RECORDED	LIBER-PAGE	
16	HARRY WESCHGEL	D	10-25-60	625-565	--
16	ERNEST PHILLIPS	QC	10-21-60	625-470	--
17	ELBERT PORTER	D	7-20-61	635-166	--
17	SALLY GARBERTSON	QC	7-20-61	635-164	--
18	LORA CRIBBS	D	8-30-60	623-305	--
18	VERNON L. PATTERSON	QC	8-30-60	623-315	--
19	JAMES D. JOHNSON	D	9-1-60	623-389	--
20	ARTHUR YOUNG	D	8-30-60	623-303	--
C-22	FAYE COBURN	D	10-31-60	183MR-376	LA
23	MERL CRYSTEL, JR.	D	9-30-60	624-517	--
24	DEAN R. HOGUE	D	9-28-60	624-419	--
24	RUTH AUTRY	QC	9-28-60	624-409	--
25	DON P. MITCHELL	D	11-10-60	626-448	--
26	ARCHIE B. JONES	D	10-18-60	625-361	--
27	WILLIAM C. CURRY	D	10-25-60	625-573	--
28	THOMAS L. CRIMES, SR.	D	8-30-60	625-295	--
29	EMMA Z. TEMPLETON	D	10-21-60	625-474	--
30	NOAH HERRING	D	8-30-60	623-297	--
31	LUCILLE D. MORGAN	D	8-9-60	622-408	--
32	ALVA DAVIS	D	10-11-60	625-224	--
33	ETHEL W. YOUNG	D	8-30-60	623-299	--
34	JOHN N. NAPIER	D	8-30-60	623-293	--
35	BEATRICE N. THOMAS	D	10-11-60	625-226	--
35A	RUDOLPH THOMAS	D	11-15-60	626-541	--
36	ARTILLES TAYLOR	D	9-1-60	623-393	--
37	G.A. WHITE	D	8-22-61	636-278	--
38	ISAAC JOSEPH	D	12-9-60	627-433	--
39	ANNIE BRENT	D	9-1-60	623-385	--
40	IRENE SIMS	D	11-10-60	626-442	--
41	LOUIS C. BODTKE	D	11-10-60	626-444	--
42	ALMEDA WALLACE	D	10-21-60	625-472	--
42	SAMUEL APPLEWHITE	QC	10-21-60	625-466	--
43	CHRIST RILL	D	12-9-60	627-425	--
44	LEAH D. MAY	D	10-25-60	625-567	--
45	FRED L. WREN	D	8-30-60	623-280	--
46	NATANIEL GOOSEBERRY	D	12-9-60	627-427	--

PARCEL	GRANTOR	INST	DATE RECORDED	LIBER-PAGE	
101	RUDOLPH A. ROCHAU	D	12-30-60	628-195	--
102	ELLA F. ANDERSON	D	10-25-60	628-183	LA
103	DOROTHY L. DePRIEST	D	12-6-60	627-336	LA
105	JOSEPH DeFRANCE	D	5-9-61	632-279	--
C-105B	MARTHA WARSKOW	D	10-31-60	183MR-385	--
106	SHELBY KELLY	D	10-17-61	628-251	--
106	SHELBY KELLY	D	10-17-61	638-249	--
C-107	JOHN F. MARLOCK	D	4-25-61	186MR-430	LA
108	ROVELLA DeFRANCE	D	5-9-61	632-277	LA
C-109	DONALD O. LEITOW	D	4-25-61	166MR-491	LA
110	BOOKER T. MCCASTER	D	5-9-61	632-278	--
74	AUGUST MENCHINGER	D	8-1-61	635-454	LA

PARCEL	SOLD TO	INST	DATE	SALE NO.	
A	CITY OF BENTON HARBOR	D	3-27-67	7-164-N-1	COV, R
B	JAMES BERNARD	D	11-15-72	7-317-N-1	LA
C	JOHN MAMMINA	D	11-15-72	7-313-N-1	LA
D	FRED J. BUTLER	D	11-15-72	7-314-N-1	LA
D	FRED J. BUTLER	D	11-15-72	7-314-N-2	LA
E	MICHAEL MODICA	D	2-28-73	7-320-A-15	LA, CO
F	MICHAEL MODICA	LC	2-15-73	7-320-A-23C	LA, CO
G	MICHAEL MODICA	D	2-28-73	7-320-A-12	LA, CO
H	MICHAEL MODICA	D	2-28-73	7-320-A-20	LA, CO
I	ELIZABETH TANNER	D	9-29-72	7-311-N-1	LA
J	CECILIA E. BURKE	D	10-9-74	7-343-A-15	LA, CO
K	R.R. SCHMALLZ	D	9-25-75	7-343-A-16	LA, CO
L	L.C. STERLING	D	12-04-74	7-356-N-1	LA, CO

RIGHT-OF-WAY MAP

DRAWN BY:DLZ	CHECKED BY:	DLZ
LAST REVISION DATE: 1/08/01	ROUTE	PROJJOB#
COUNTY: BERRIEN	I-94BL	CONTROL SECTION
FILE NO.: 11-R-2		11081
		52