


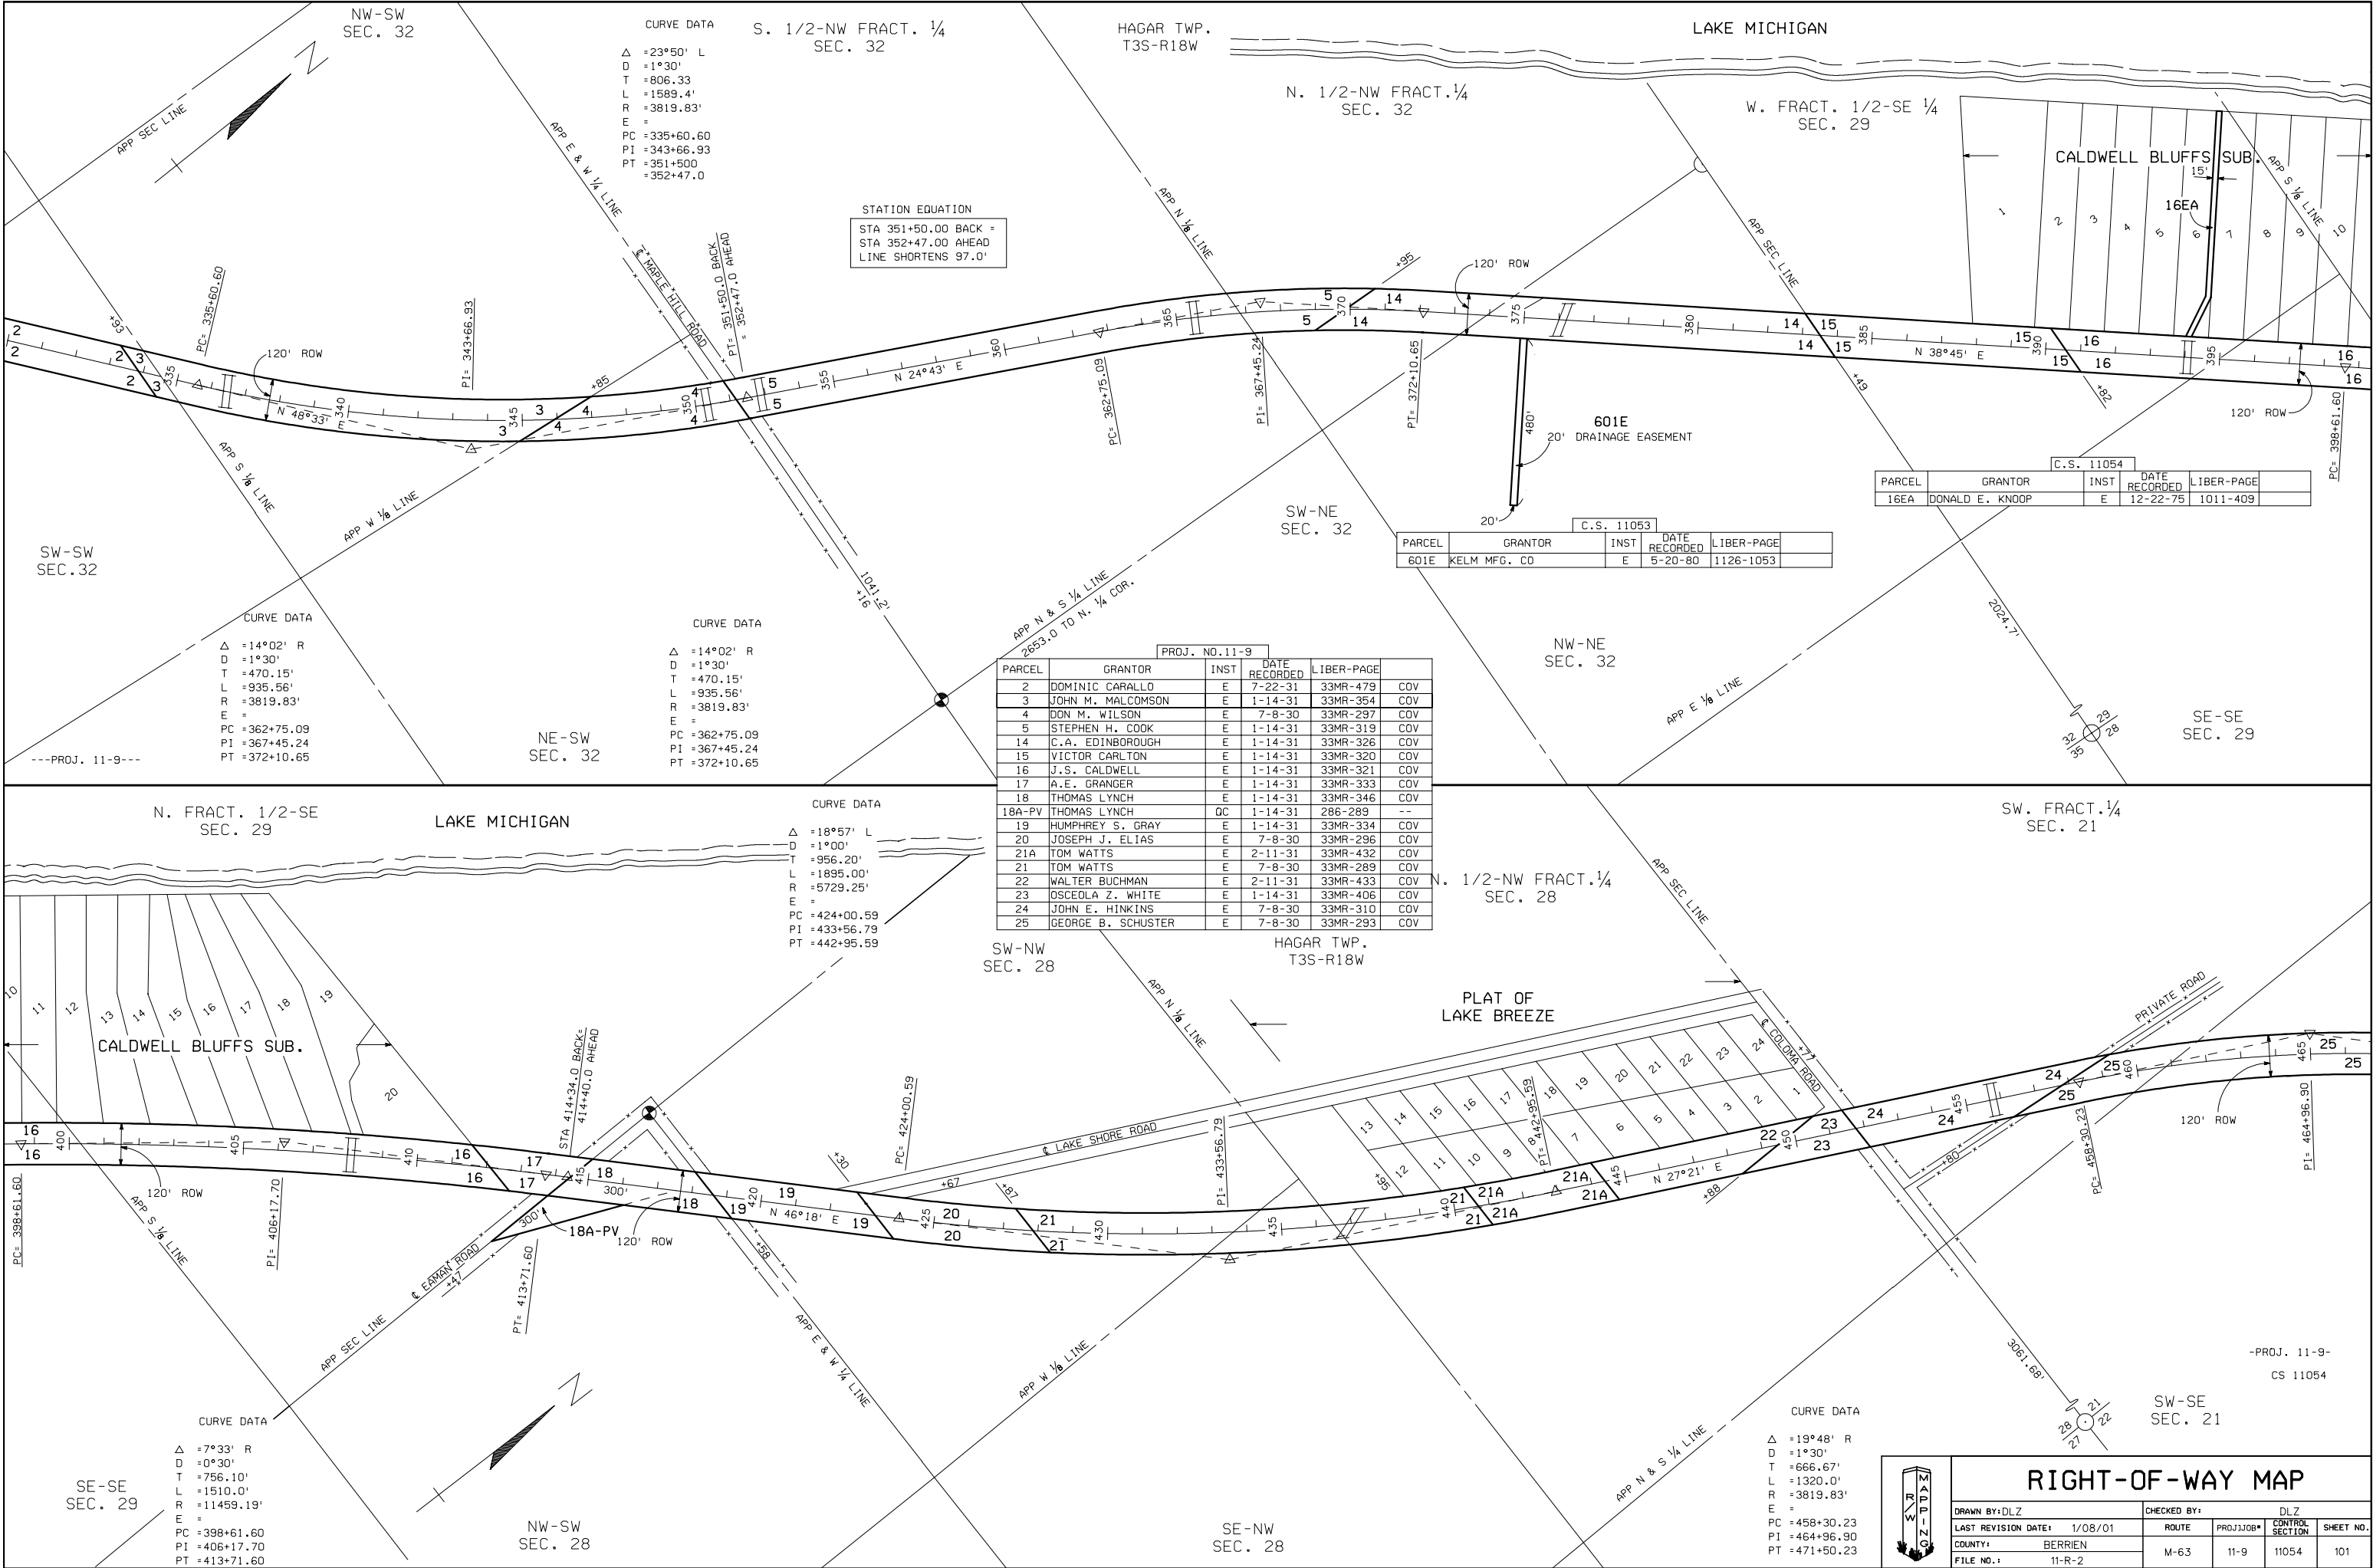

PROJ. NO. 11-9					
PARCEL	GRANTOR	INST	DATE RECORDED	LIBER-PAGE	COV
2	DOMINIC CARALLO	E	7-22-31	33MR-479	COV
3	JOHN M. MALCOMSON	E	1-14-31	33MR-354	COV
4	DON M. WILSON	E	7-8-30	33MR-297	COV
5	STEPHEN H. COOK	E	1-14-31	33MR-319	COV
14	C.A. EDINBOROUGH	E	1-14-31	33MR-326	COV
15	VICTOR CARLTON	E	1-14-31	33MR-320	COV
16	J.S. CALDWELL	E	1-14-31	33MR-321	COV
17	A.E. GRANGER	E	1-14-31	33MR-333	COV
18	THOMAS LYNCH	E	1-14-31	33MR-346	COV
18A-PV	THOMAS LYNCH	QC	1-14-31	286-289	--
19	HUMPHREY S. GRAY	E	1-14-31	33MR-334	COV
20	JOSEPH J. ELIAS	E	7-8-30	33MR-296	COV
21A	TOM WATTS	E	2-11-31	33MR-432	COV
21	TOM WATTS	E	7-8-30	33MR-289	COV
22	WALTER BUCHMAN	E	2-11-31	33MR-433	COV
23	OSCEOLA Z. WHITE	E	1-14-31	33MR-406	COV
24	JOHN E. HINKINS	E	7-8-30	33MR-310	COV
25	GEORGE B. SCHUSTER	E	7-8-30	33MR-293	COV

C.S. 11054				
PARCEL	GRANTOR	INST	DATE RECORDED	LIBER-PAGE
16EA	DONALD E. KNOOP	E	12-22-75	1011-409

C.S. 11053				
PARCEL	GRANTOR	INST	DATE RECORDED	LIBER-PAGE
601E	KELM MFG. CO	E	5-20-80	1126-1053

SW. FRACT. 1/4
SEC. 21

SW-SE
SEC. 21

RIGHT-OF-WAY MAP

DRAWN BY: DLZ		CHECKED BY:		DLZ	
LAST REVISION DATE: 1/08/01		ROUTE		CONTROL SECTION	
COUNTY: BERRIEN		M-63		11-9	
FILE NO.: 11-R-2		11-9		11054	
				101	