


1 2 

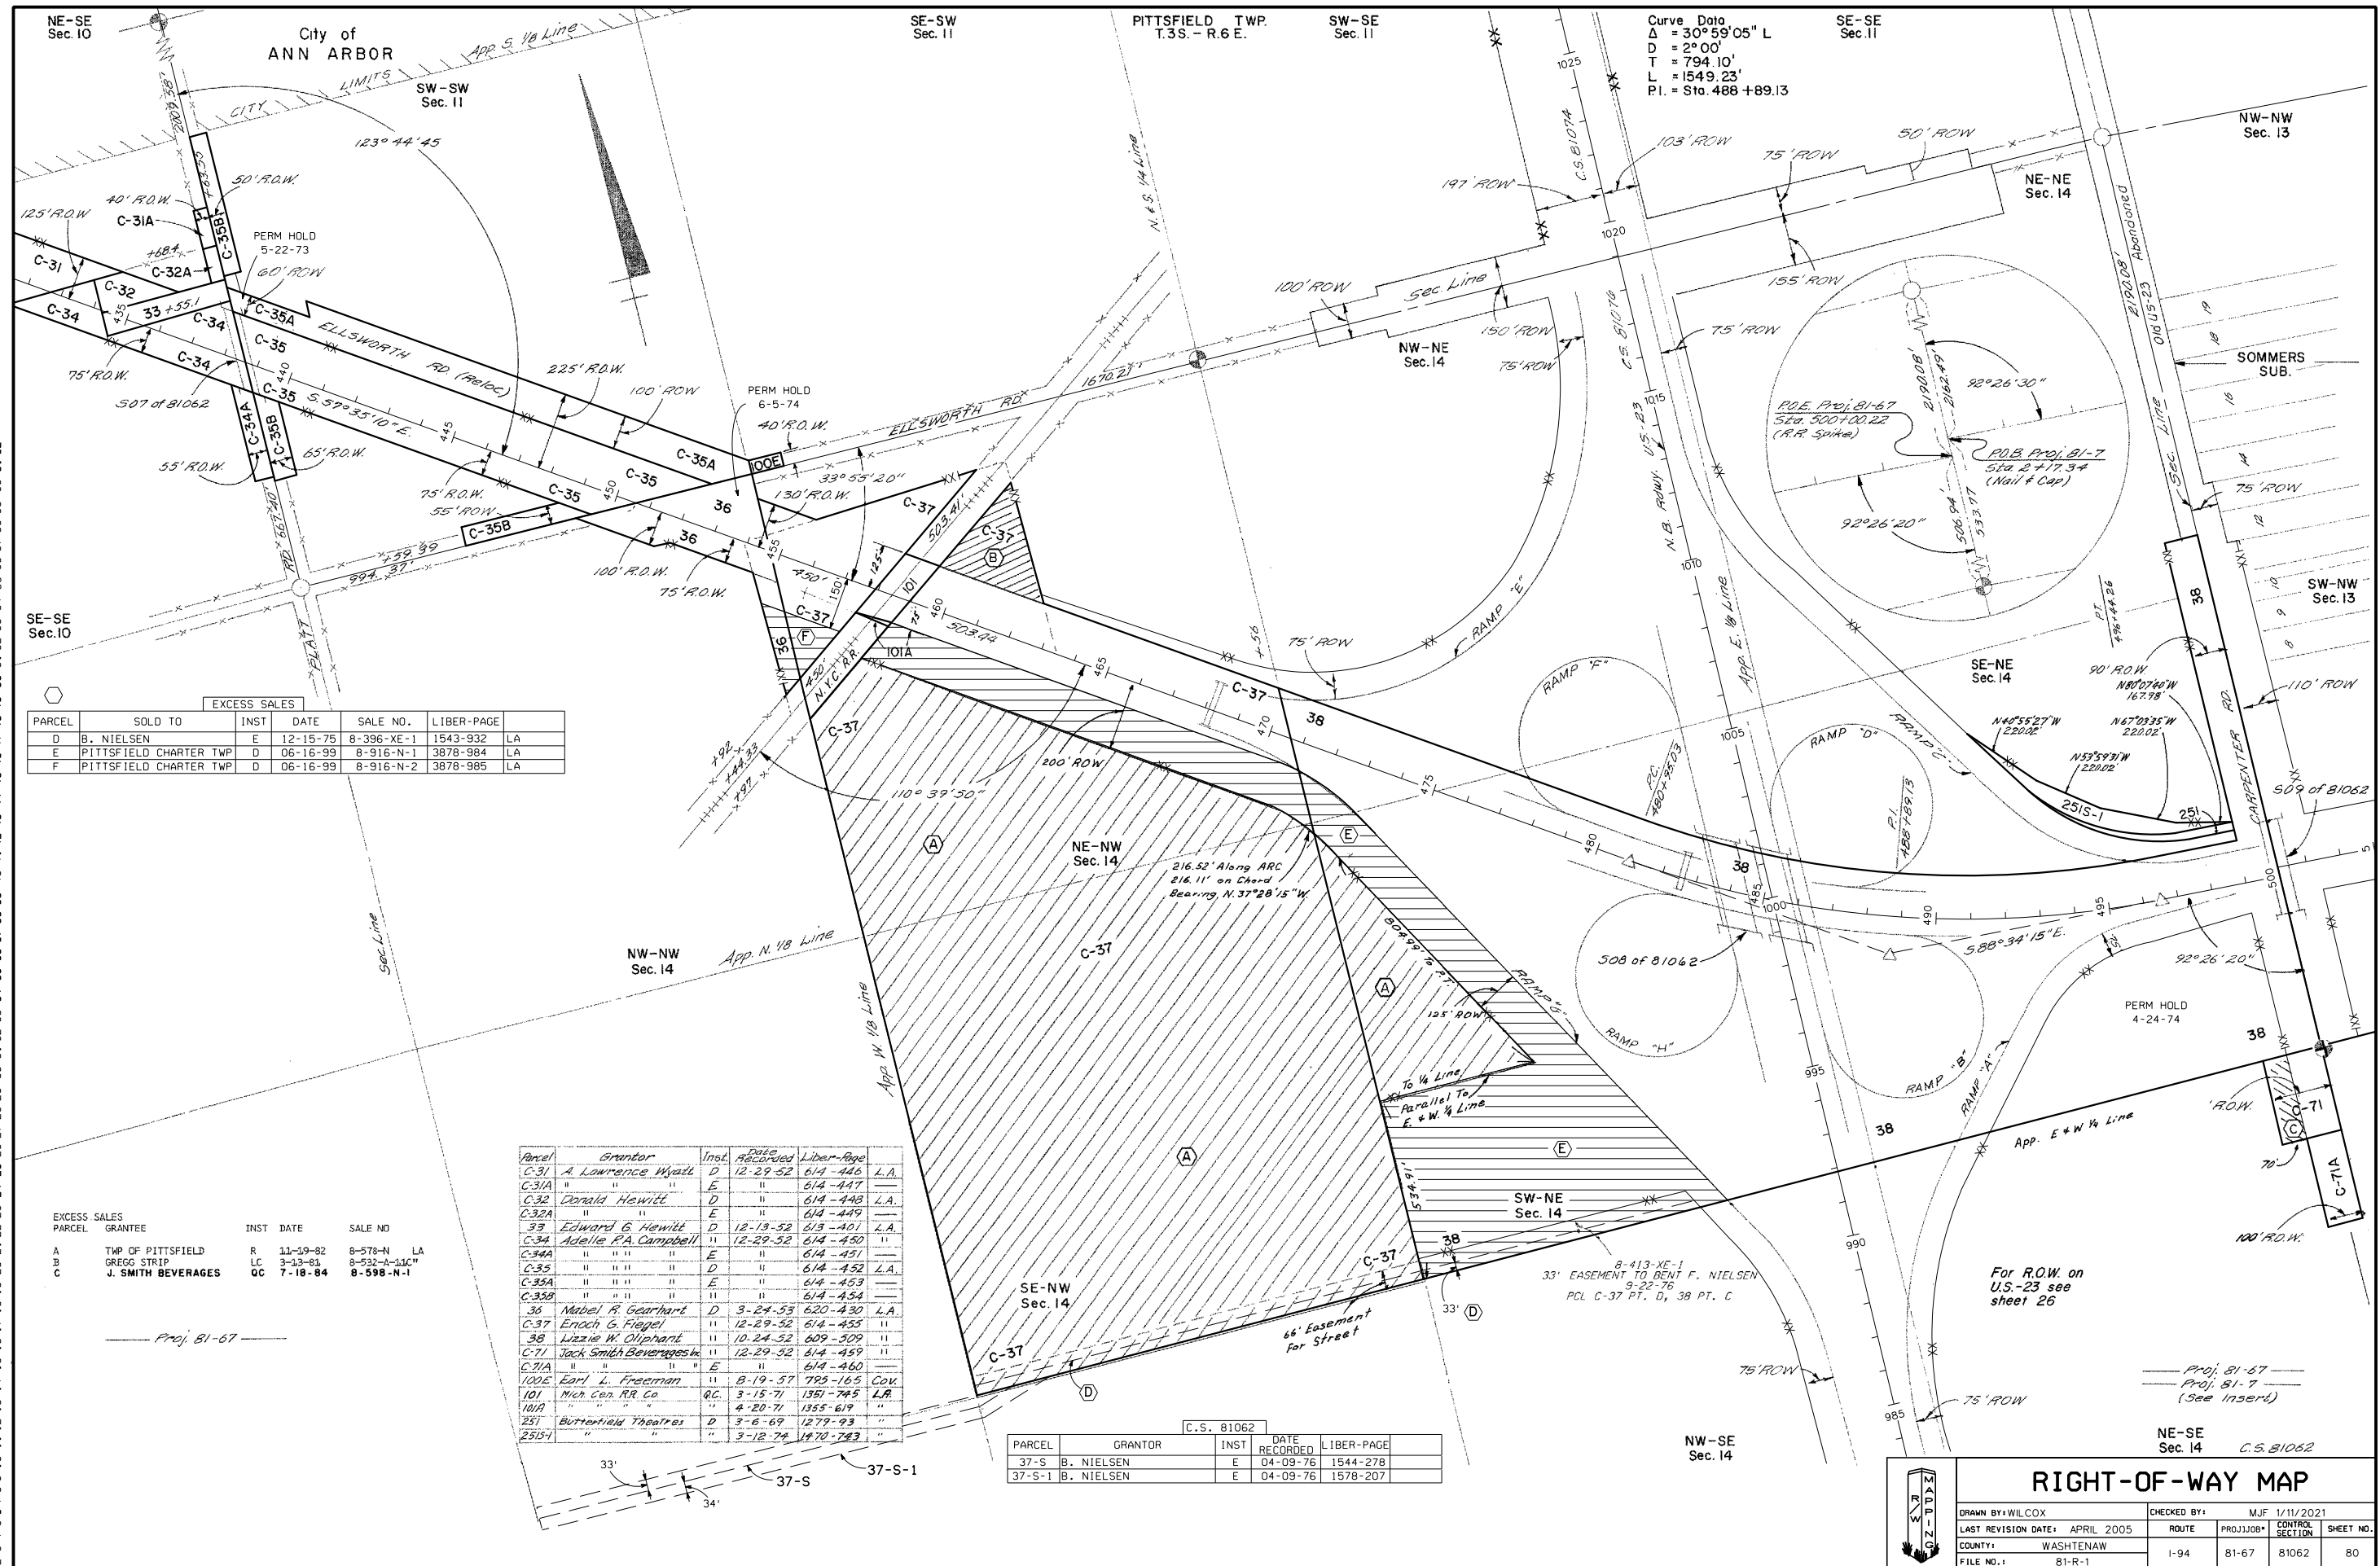

EXCESS SALES					
PARCEL	SOLD TO	INST	DATE	SALE NO.	LIBER-PAGE
D	B. NIELSEN	E	12-15-75	8-396-XE-1	1543-932 LA
E	PITTSFIELD CHARTER TWP	D	06-16-99	8-916-N-1	3878-984 LA
F	PITTSFIELD CHARTER TWP	D	06-16-99	8-916-N-2	3878-985 LA

Parcel	Grantor	Inst	Date Recorded	Libers-Page	
C-31	A. Lawrence Wyate	D	12-29-52	614-446	L.A.
C-31A	"	E	"	614-447	"
C-32	Donald Hewitt	D	"	614-448	L.A.
C-32A	"	E	"	614-449	"
33	Edward G. Hewitt	D	12-13-52	613-401	L.A.
C-34	Adelle P.A. Campbell	"	12-29-52	614-450	"
C-34A	"	E	"	614-451	"
C-35	"	D	"	614-452	L.A.
C-35A	"	E	"	614-453	"
C-35B	"	"	"	614-454	"
36	Mabel R. Gearhart	D	3-24-53	620-430	L.A.
C-37	Enoch G. Fiegel	"	12-29-52	614-455	"
38	Lizzie W. Oliphant	"	10-24-52	609-509	"
C-71	Jack Smith Beverages	"	12-29-52	614-459	"
C-71A	"	E	"	614-460	"
100E	Earl L. Freeman	"	8-19-57	785-165	COV
101	Nich. Cen. RR. Co.	QC	3-15-71	1351-745	L.A.
101A	"	"	4-20-71	1355-619	"
251	Butterfield Theatres	D	3-6-69	1279-93	"
251S-1	"	"	3-12-74	1470-743	"

C.S. 81062					
PARCEL	GRANTOR	INST	DATE RECORDED	LIBER-PAGE	
37-S	B. NIELSEN	E	04-09-76	1544-278	
37-S-1	B. NIELSEN	E	04-09-76	1578-207	

EXCESS SALES				
PARCEL	GRANTEE	INST	DATE	SALE NO
A	TWP OF PITTSFIELD	R	11-19-82	8-578-N LA
B	GREGG STRIP	LC	3-23-84	8-532-A-1307
C	J. SMITH BEVERAGES	OC	7-18-84	8-598-N-1

**RIGHT-OF-WAY MAP**

DRAWN BY: WILCOX      CHECKED BY: MJF      1/11/2021

LAST REVISION DATE: APRIL 2005      ROUTE      PROJ/JOB#      CONTROL SHEET NO.

COUNTY: WASHTENAW      I-94      81-67      81062      80

FILE NO.: 81-R-1