
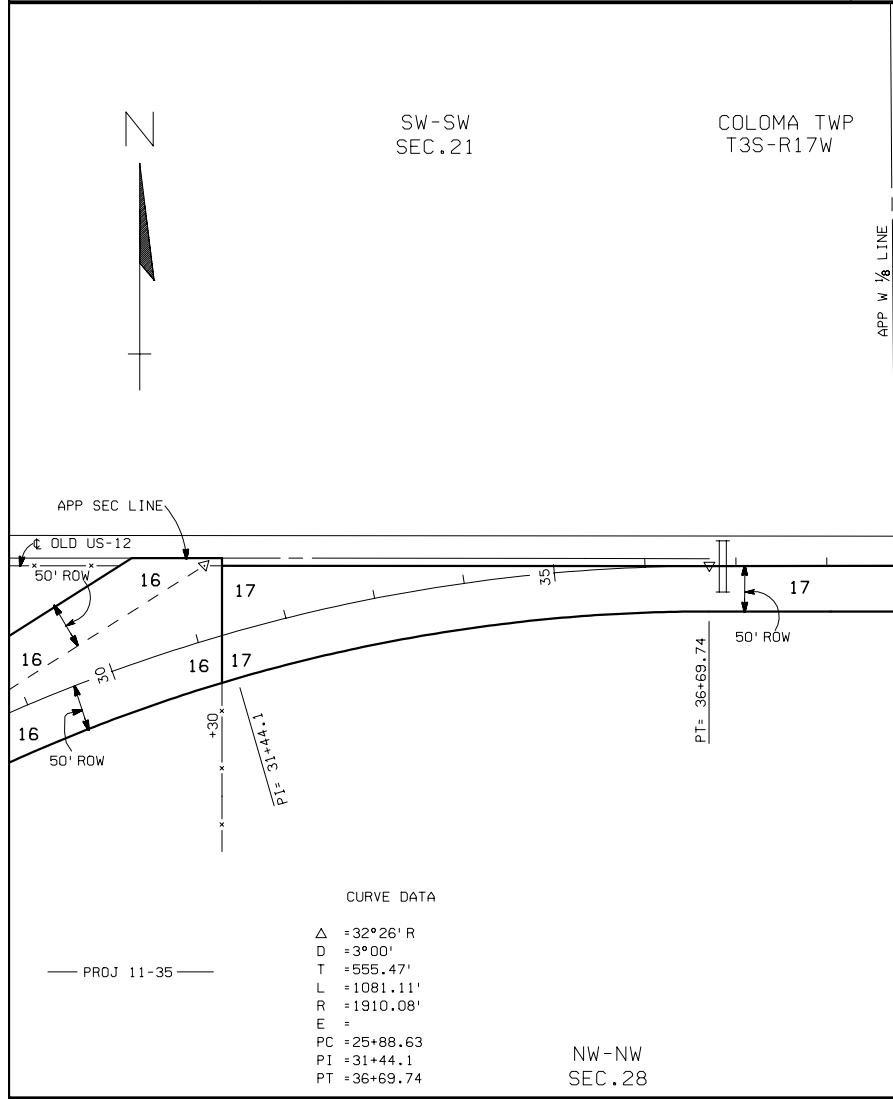


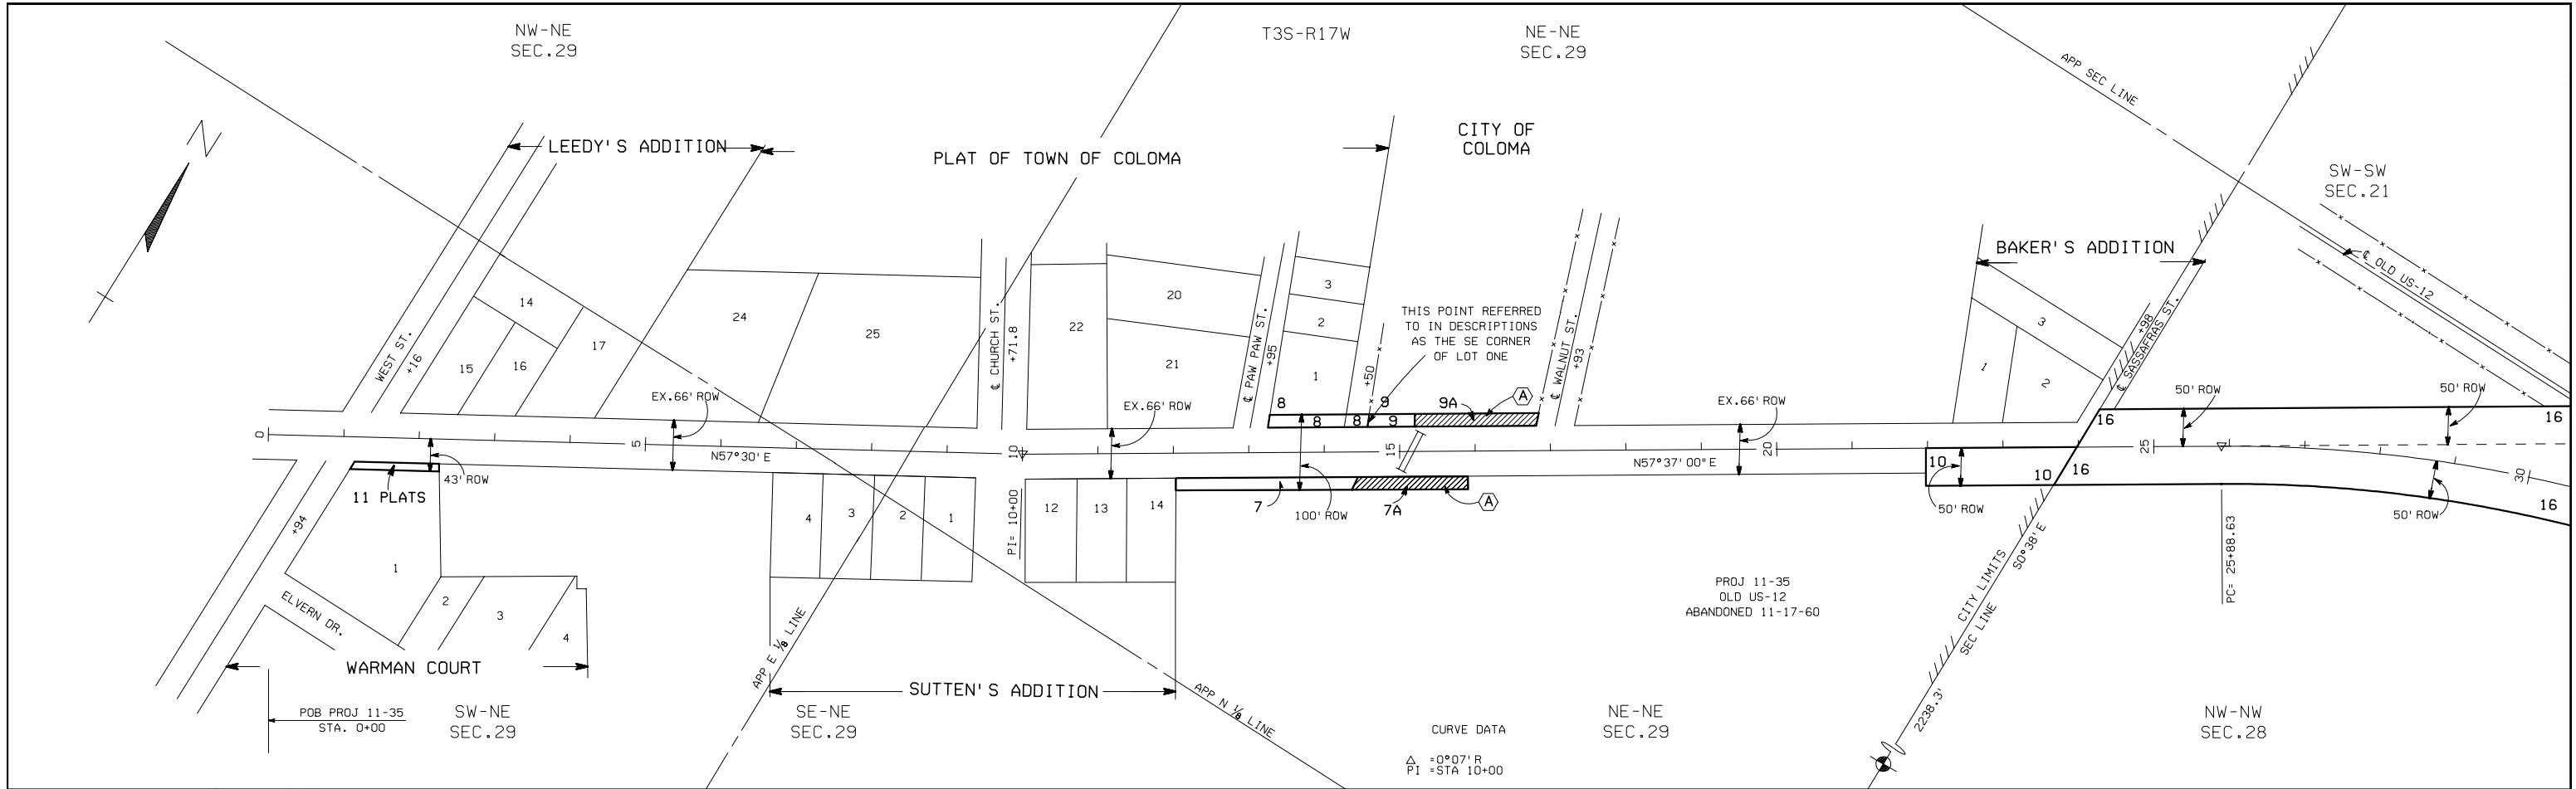

11 PLATS					
PARCEL	GRANTOR	INST	DATE RECORDED	LIBER-PAGE	
11PLATS	VERN WARMAN	E	2-3-55	147MR-24	COV.

PROJ. NO. 11-35					
PARCEL	GRANTOR	INST	DATE RECORDED	LIBER-PAGE	
7	PHILIP A CUTLER	E	10-3-36	43MR-257	COV.
7A	ALLAN CUTLER	D	2-7-34	297-506	-
8	SIMON MUTH	E	3-30-34	33MR-582	COV.
9	AUGUST PETERS	E	3-30-34	33MR-585	COV.
9A	VILLAGE OF COLOMA	D	10-3-36	316-386	-
10	ELLEN E BURNS	E	3-31-34	33MR-587	COV.
16	WILBUR W EARL	E	10-3-36	43MR-258	COV.
17	ELIZA JANE WORDEN	E	2-7-34	33MR-580	COV.

EXCESS SALES					
PARCEL	SOLD TO	INST	DATE	SALE NO.	
A	CITY OF COLOMA	D	5-31-63	7-72-T-1	-

ABANDONED
C.S. 11998

RIGHT-OF-WAY MAP

DRAWN BY: DLZ

CHECKED BY: DLZ

LAST REVISION DATE: 1/08/01

ROUTE

PROJ/JOB#

CONTROL SECTION

SHEET NO.

COUNTY: BERRIEN

US-12

11-35

11998

133

FILE NO.: 11-R-2

CURVE DATA
Δ = 32°26' R
D = 3°00'
T = 555.47'
L = 1081.11'
R = 1910.08'
E =
PC = 25+88.63
PI = 31+44.1
PT = 36+69.74

NW-NW
SEC. 28