

MATTHEW RD. CONST. & CURVE DATA
Δ=0°27'30" LT.
PI=95+00.00
(NO CURVE)

MATTHEW RD. CONST. & CURVE DATA
Δ=0°51'34" LT.
PI=102+00.00
(NO CURVE)



NILES TWP.
T7S-R17W

C.S. 11057					
PARCEL	GRANTOR	INST	DATE RECORDED	LIBER-PAGE	
141	A.L. BURY	D	8-14-86	1273-887	LA
141-S	A.L. BURY	D	11-07-88	1362-793	LA
142	K. KLANN	D	11-14-88	1363-400	LA
C-143	H.J. WARD	D	7-12-89	1386-1198	LA
C-143E	H.J. WARD	E	7-12-89	1386-1200	LA

CURVE DATA
S.BD. US-31 CONST. &
Δ=65°38'25" LT.
D=1°00'00"
T=3695.31'
L=6564.03'
R=5729.58'
E=1088.30'
PC=594+95.50
PT=631+90.81
PI=660+59.53 BACK=663+19.06 AHEAD



CURVE DATA
N.BD. US-31 CONST. &
Δ=65°38'25" LT.
D=1°07'30"
T=3284.72'
L=5834.69'
R=5092.96'
E=967.37'
PC=599+89.93
PT=632+74.66
PI=658+24.63

NE-NE SEC. 6
APP E 1/8 LINE

BERRIEN TWP.
T6S-R17W

SE-SE SEC. 31

STATION RELATIONS
STA. 568+77.09 S.BD. CONST. &
STA. 97+80.70 MATTHEW RD.
STA. 568+71.09 N.BD. CONST. &
STA. 99+10.84 MATTHEW RD.
BEARING EQUATION
N1°31'31"W BACK+ N0°11'48"W
AHEAD STA. 560+00.00 N.BD.
& S.BD. CONST. &

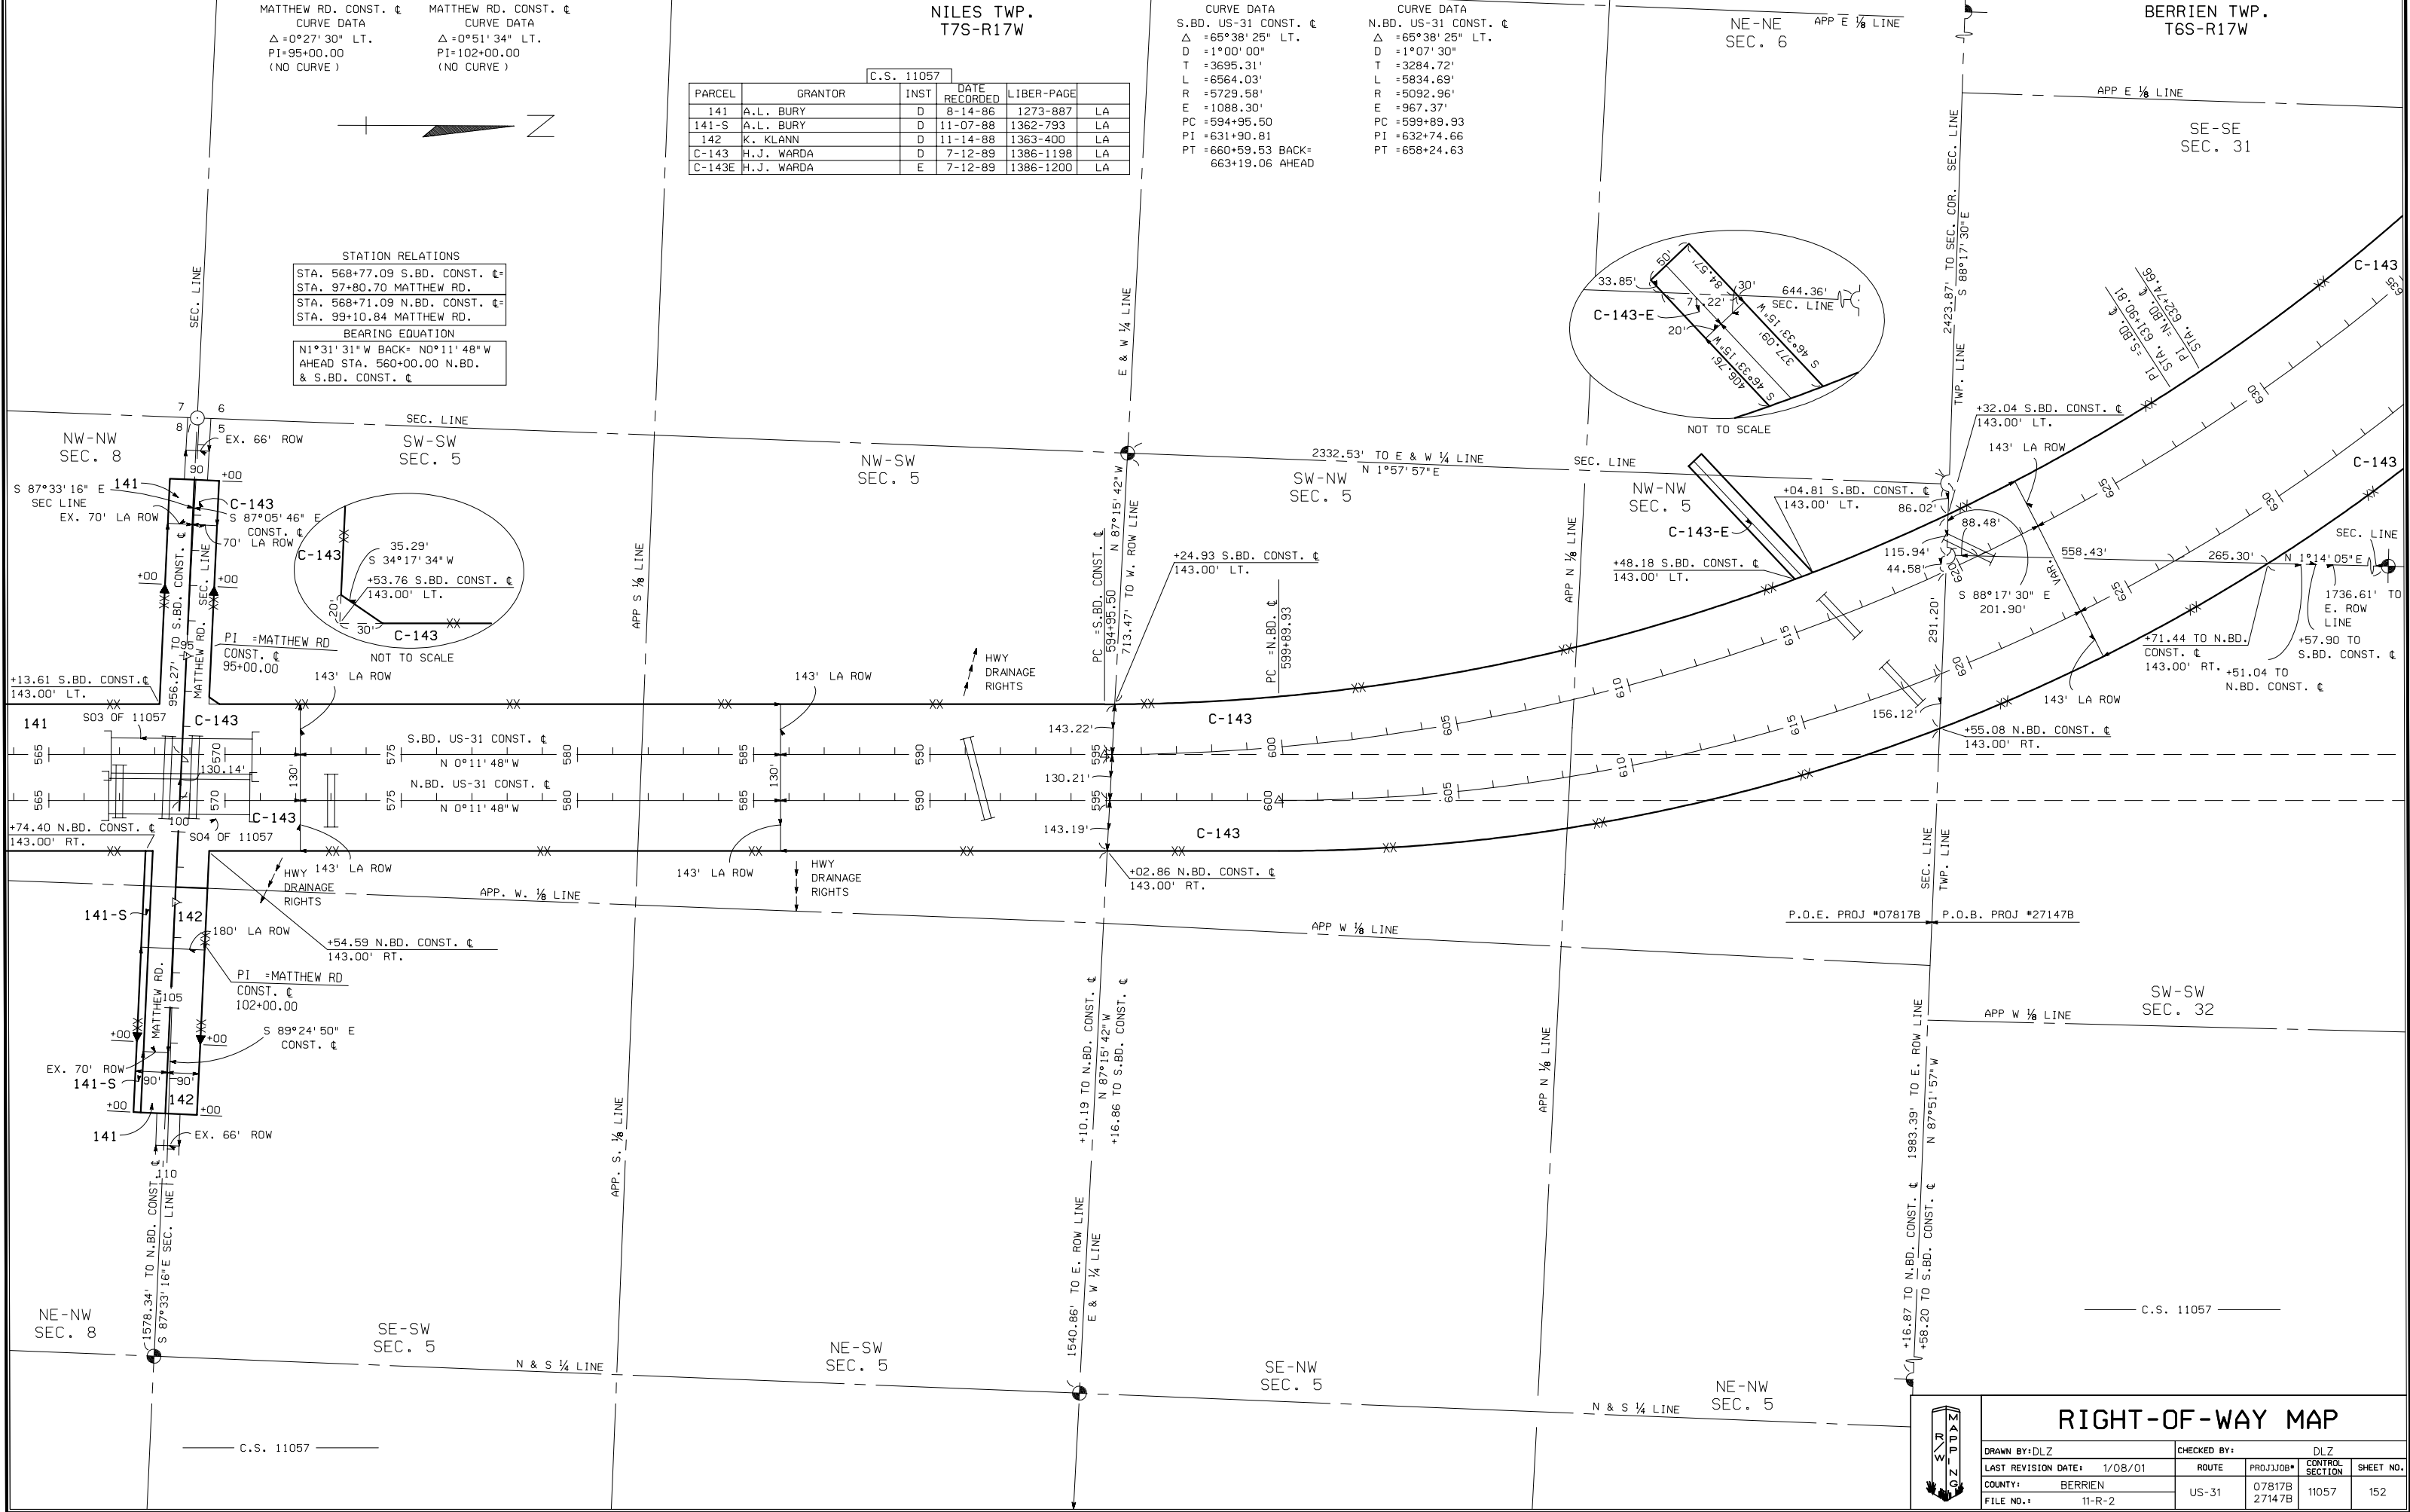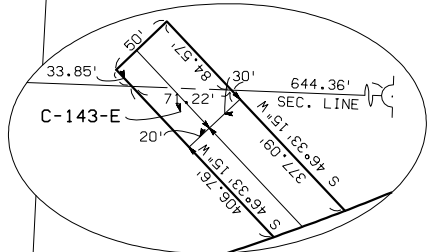

RIGHT-OF-WAY MAP

DRAWN BY: DLZ		CHECKED BY: DLZ	
LAST REVISION DATE: 1/08/01		ROUTE: US-31	
COUNTY: BERRIEN		PROJ/JOB#: 07817B	
FILE NO.: 11-R-2		CONTROL SECTION: 11057	
		SHEET NO.: 152	