


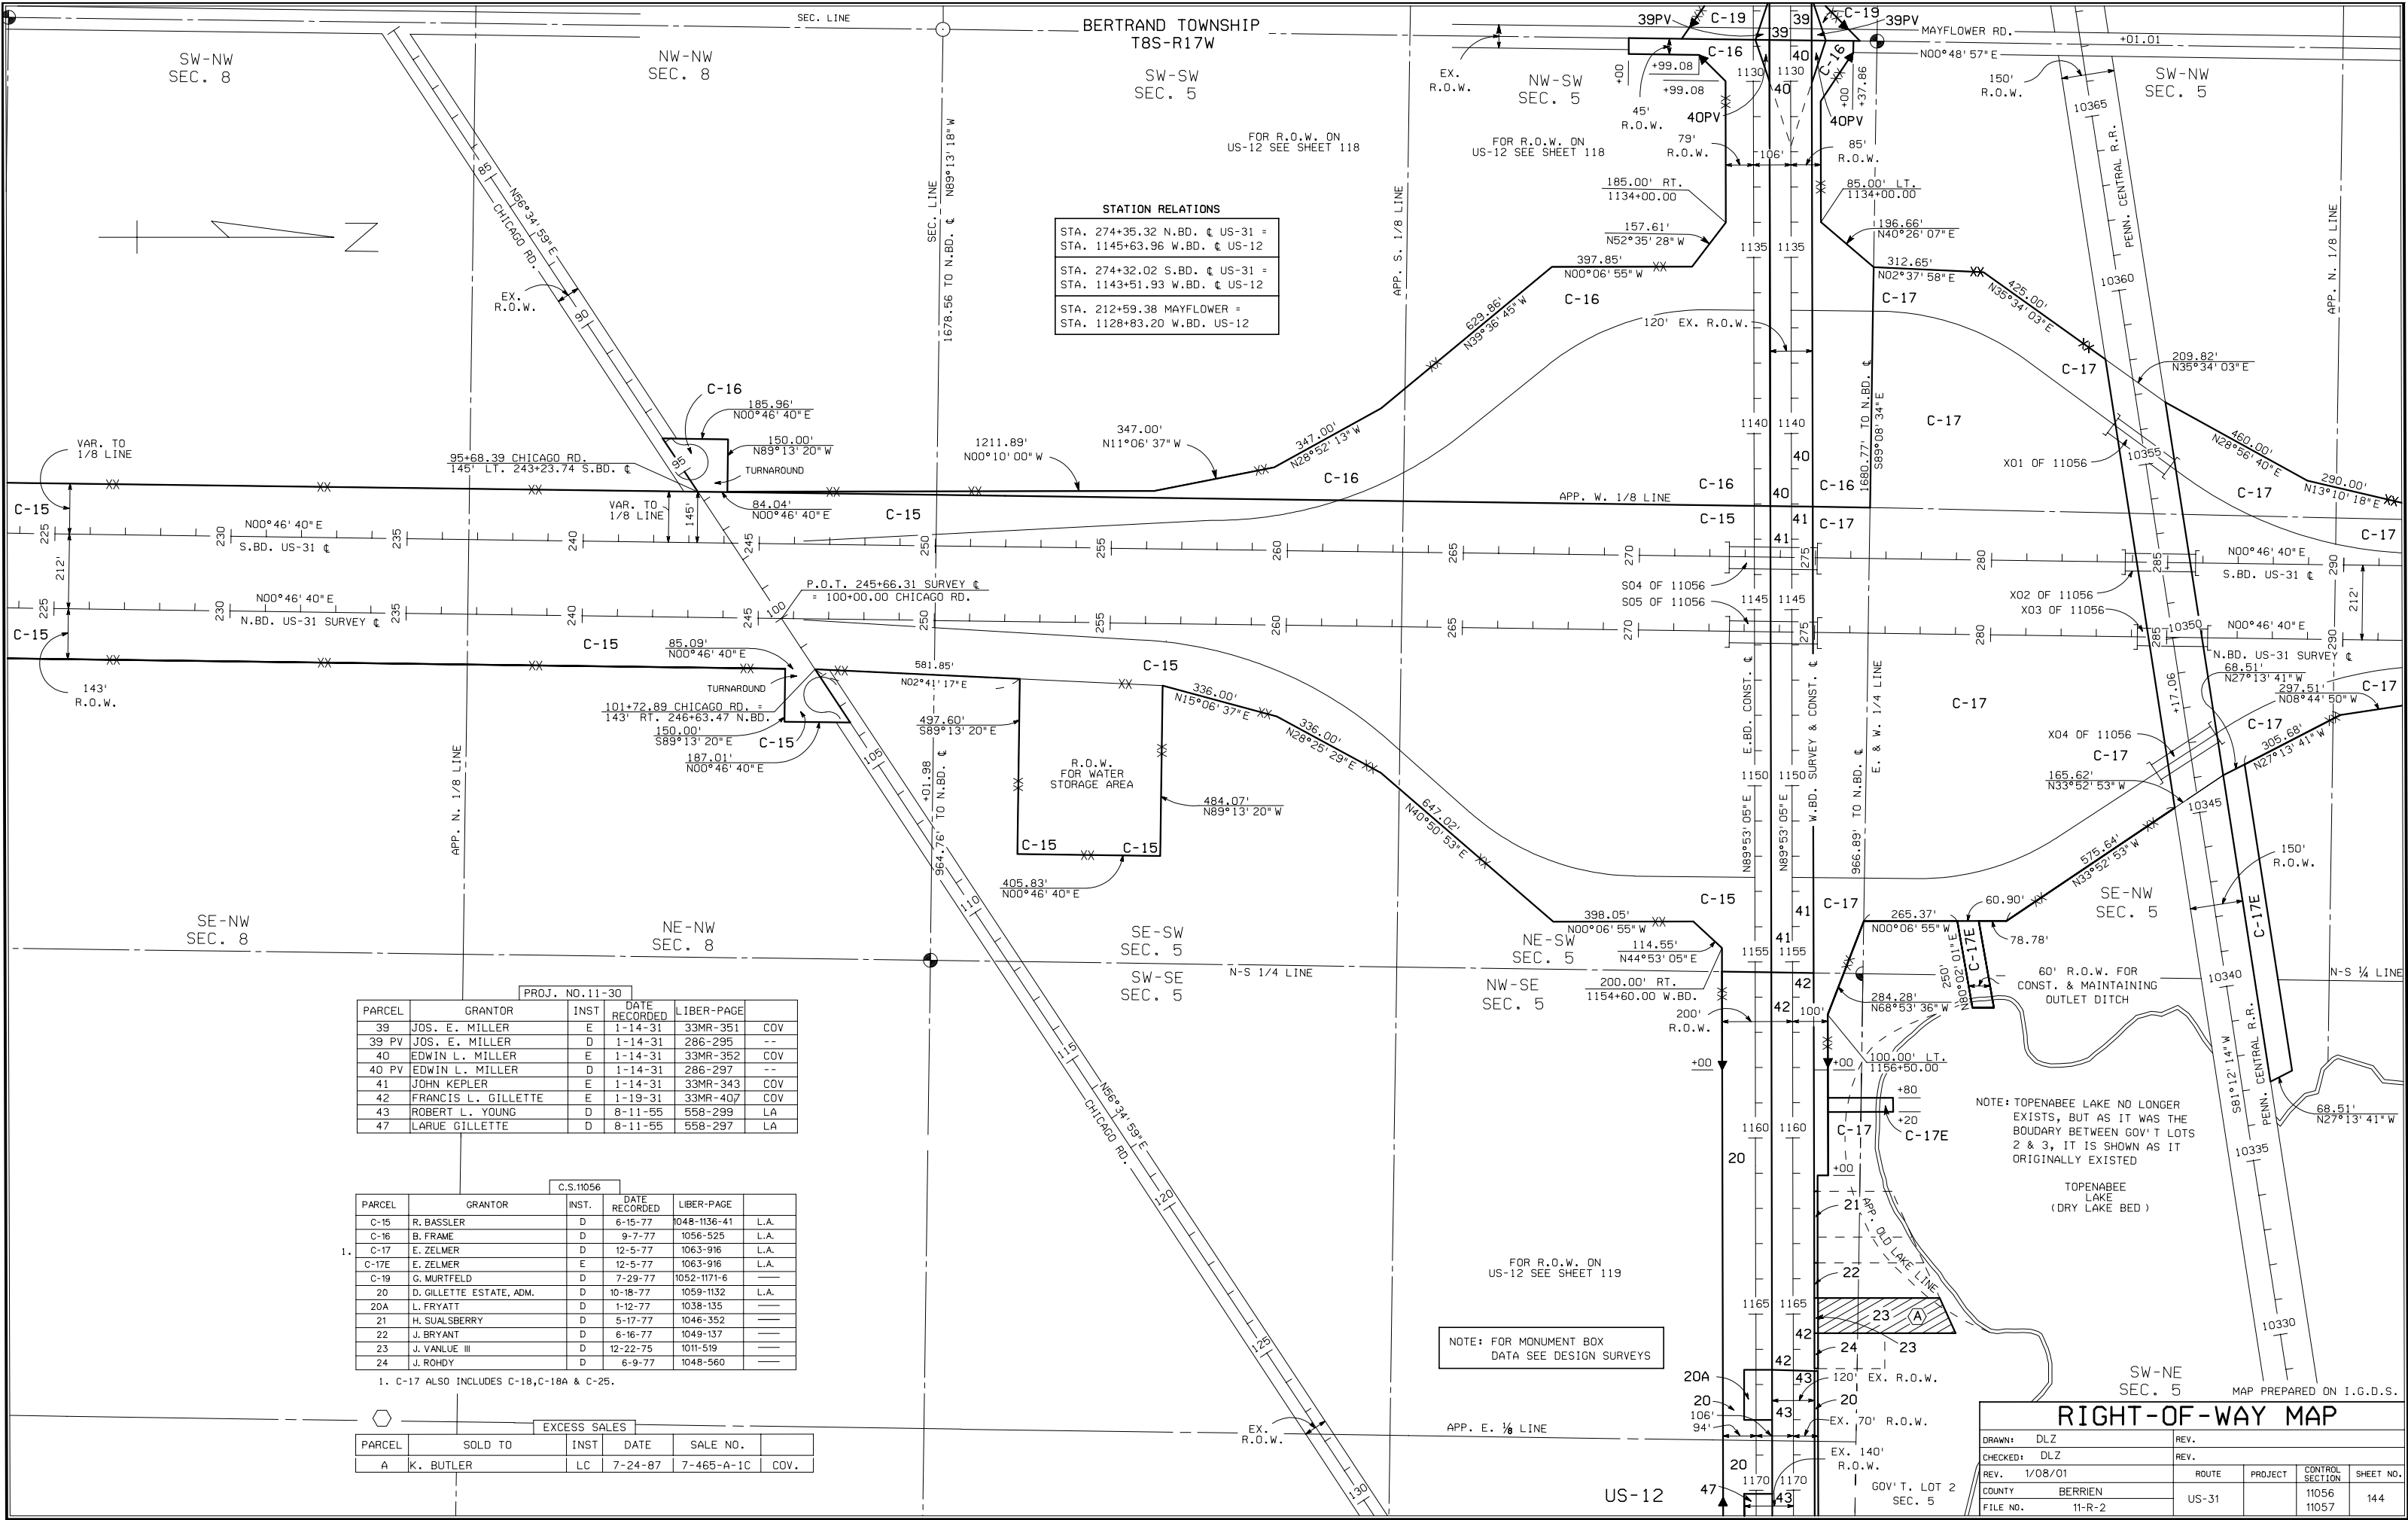

STATION RELATIONS	
STA. 274+35.32 N.B.D. � US-31 =	STA. 1145+63.96 W.B.D. � US-12
STA. 274+32.02 S.B.D. � US-31 =	STA. 1143+51.93 W.B.D. � US-12
STA. 212+59.38 MAYFLOWER =	STA. 1128+83.20 W.B.D. US-12

PROJ. NO.11-30					
PARCEL	GRANTOR	INST	DATE RECORDED	LIBER-PAGE	COV
39	JOS. E. MILLER	E	1-14-31	33MR-351	COV
39 PV	JOS. E. MILLER	D	1-14-31	286-295	--
40	EDWIN L. MILLER	E	1-14-31	33MR-352	COV
40 PV	EDWIN L. MILLER	D	1-14-31	286-297	--
41	JOHN KEPLER	E	1-14-31	33MR-343	COV
42	FRANCIS L. GILLETTE	E	1-19-31	33MR-407	COV
43	ROBERT L. YOUNG	D	8-11-55	558-299	LA
47	LARUE GILLETTE	D	8-11-55	558-297	LA

C.S.11056					
PARCEL	GRANTOR	INST.	DATE RECORDED	LIBER-PAGE	L.A.
C-15	R. BASSLER	D	6-15-77	1048-1136-41	L.A.
C-16	B. FRAME	D	9-7-77	1056-525	L.A.
C-17	E. ZELMER	D	12-5-77	1063-916	L.A.
C-17E	E. ZELMER	E	12-5-77	1063-916	L.A.
C-19	G. MURTFELD	D	7-29-77	1052-1171-6	--
20	D. GILLETTE ESTATE, ADM.	D	10-18-77	1059-1132	L.A.
20A	L. FRYATT	D	1-12-77	1038-135	--
21	H. SUALSBERRY	D	5-17-77	1046-352	--
22	J. BRYANT	D	6-16-77	1049-137	--
23	J. VANLUE III	D	12-22-75	1011-519	--
24	J. ROHDY	D	6-9-77	1048-560	--

1. C-17 ALSO INCLUDES C-18,C-18A & C-25.

EXCESS SALES					
PARCEL	SOLD TO	INST	DATE	SALE NO.	COV.
A	K. BUTLER	LC	7-24-87	7-465-A-1C	COV.

RIGHT-OF-WAY MAP				MAP PREPARED ON I.G.D.S.			
DRAWN:	DLZ	REV.		ROUTE	PROJECT	CONTROL SECTION	SHEET NO.
CHECKED:	DLZ	REV.		US-31		11056	144
REV.	1/08/01					11057	
COUNTY	BERRIEN						
FILE NO.	11-R-2						