


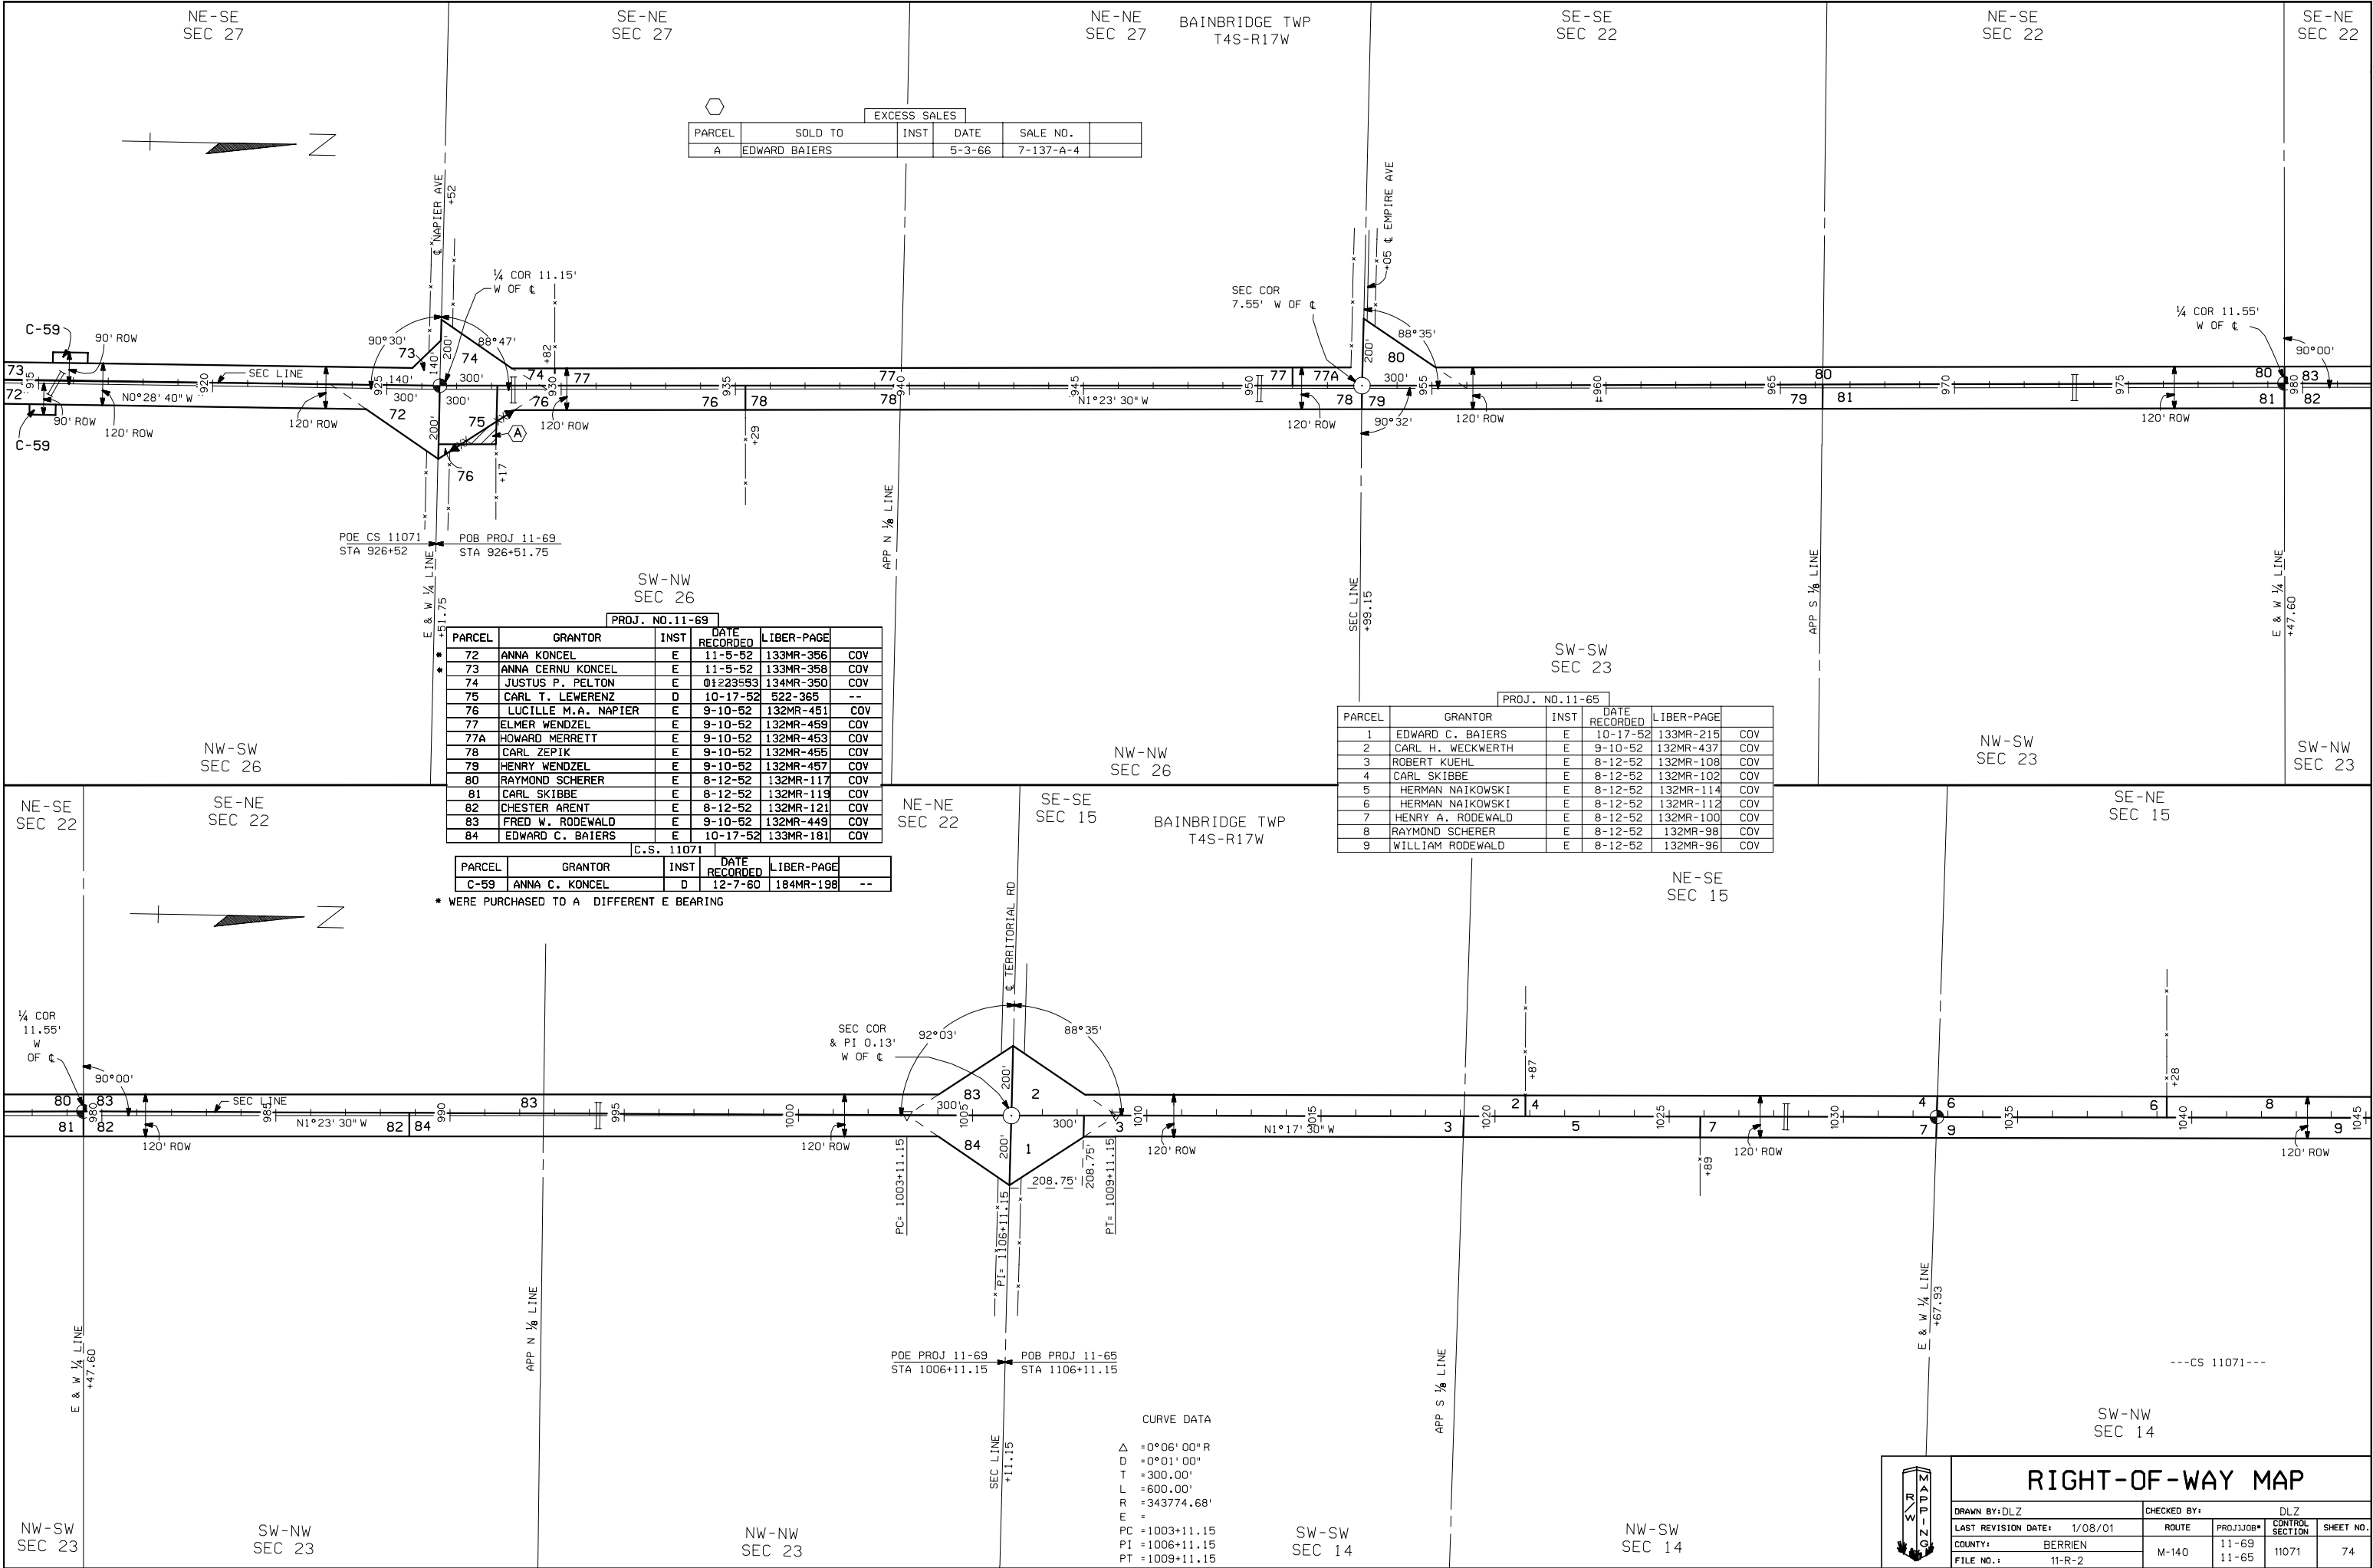

EXCESS SALES				
PARCEL	SOLD TO	INST	DATE	SALE NO.
A	EDWARD BAIERS		5-3-66	7-137-A-4

PROJ. NO. 11-69					
PARCEL	GRANTOR	INST	DATE RECORDED	LIBER-PAGE	
72	ANNA KONCEL	E	11-5-52	133MR-356	COV
73	ANNA CERNU KONCEL	E	11-5-52	133MR-358	COV
74	JUSTUS P. PELTON	E	01-23-53	134MR-350	COV
75	CARL T. LEWERENZ	D	10-17-52	522-365	--
76	LUCILLE M.A. NAPIER	E	9-10-52	132MR-451	COV
77	ELMER WENZEL	E	9-10-52	132MR-459	COV
77A	HOWARD MERRETT	E	9-10-52	132MR-453	COV
78	CARL ZEPIK	E	9-10-52	132MR-455	COV
79	HENRY WENZEL	E	9-10-52	132MR-457	COV
80	RAYMOND SCHERER	E	8-12-52	132MR-117	COV
81	CARL SKIBBE	E	8-12-52	132MR-119	COV
82	CHESTER ARENT	E	8-12-52	132MR-121	COV
83	FRED W. RODEWALD	E	9-10-52	132MR-449	COV
84	EDWARD C. BAIERS	E	10-17-52	133MR-181	COV

		C.S. 11071			
PARCEL	GRANTOR	INST	DATE RECORDED	LIBER-PAGE	
C-59	ANNA C. KONCEL	D	12-7-60	184MR-198	--

* WERE PURCHASED TO A DIFFERENT E BEARING

PROJ. NO. 11-65					
PARCEL	GRANTOR	INST	DATE RECORDED	LIBER-PAGE	
1	EDWARD C. BAIERS	E	10-17-52	133MR-215	COV
2	CARL H. WECKWERTH	E	9-10-52	132MR-437	COV
3	ROBERT KUEHL	E	8-12-52	132MR-108	COV
4	CARL SKIBBE	E	8-12-52	132MR-102	COV
5	HERMAN NAIKOWSKI	E	8-12-52	132MR-114	COV
6	HERMAN NAIKOWSKI	E	8-12-52	132MR-112	COV
7	HENRY A. RODEWALD	E	8-12-52	132MR-100	COV
8	RAYMOND SCHERER	E	8-12-52	132MR-98	COV
9	WILLIAM RODEWALD	E	8-12-52	132MR-96	COV

CURVE DATA
Δ = 0°06' 00" R
D = 0°01' 00"
T = 300.00'
L = 600.00'
R = 343774.68'
E =
PC = 1003+11.15
PI = 1006+11.15
PT = 1009+11.15

RIGHT-OF-WAY MAP

DRAWN BY: DLZ		CHECKED BY:		DLZ	
LAST REVISION DATE: 1/08/01		ROUTE		PROJ/JOB#	CONTROL SECTION
COUNTY: BERRIEN		M-140		11-69	11071
FILE NO.: 11-R-2				11-65	74