


1 2 

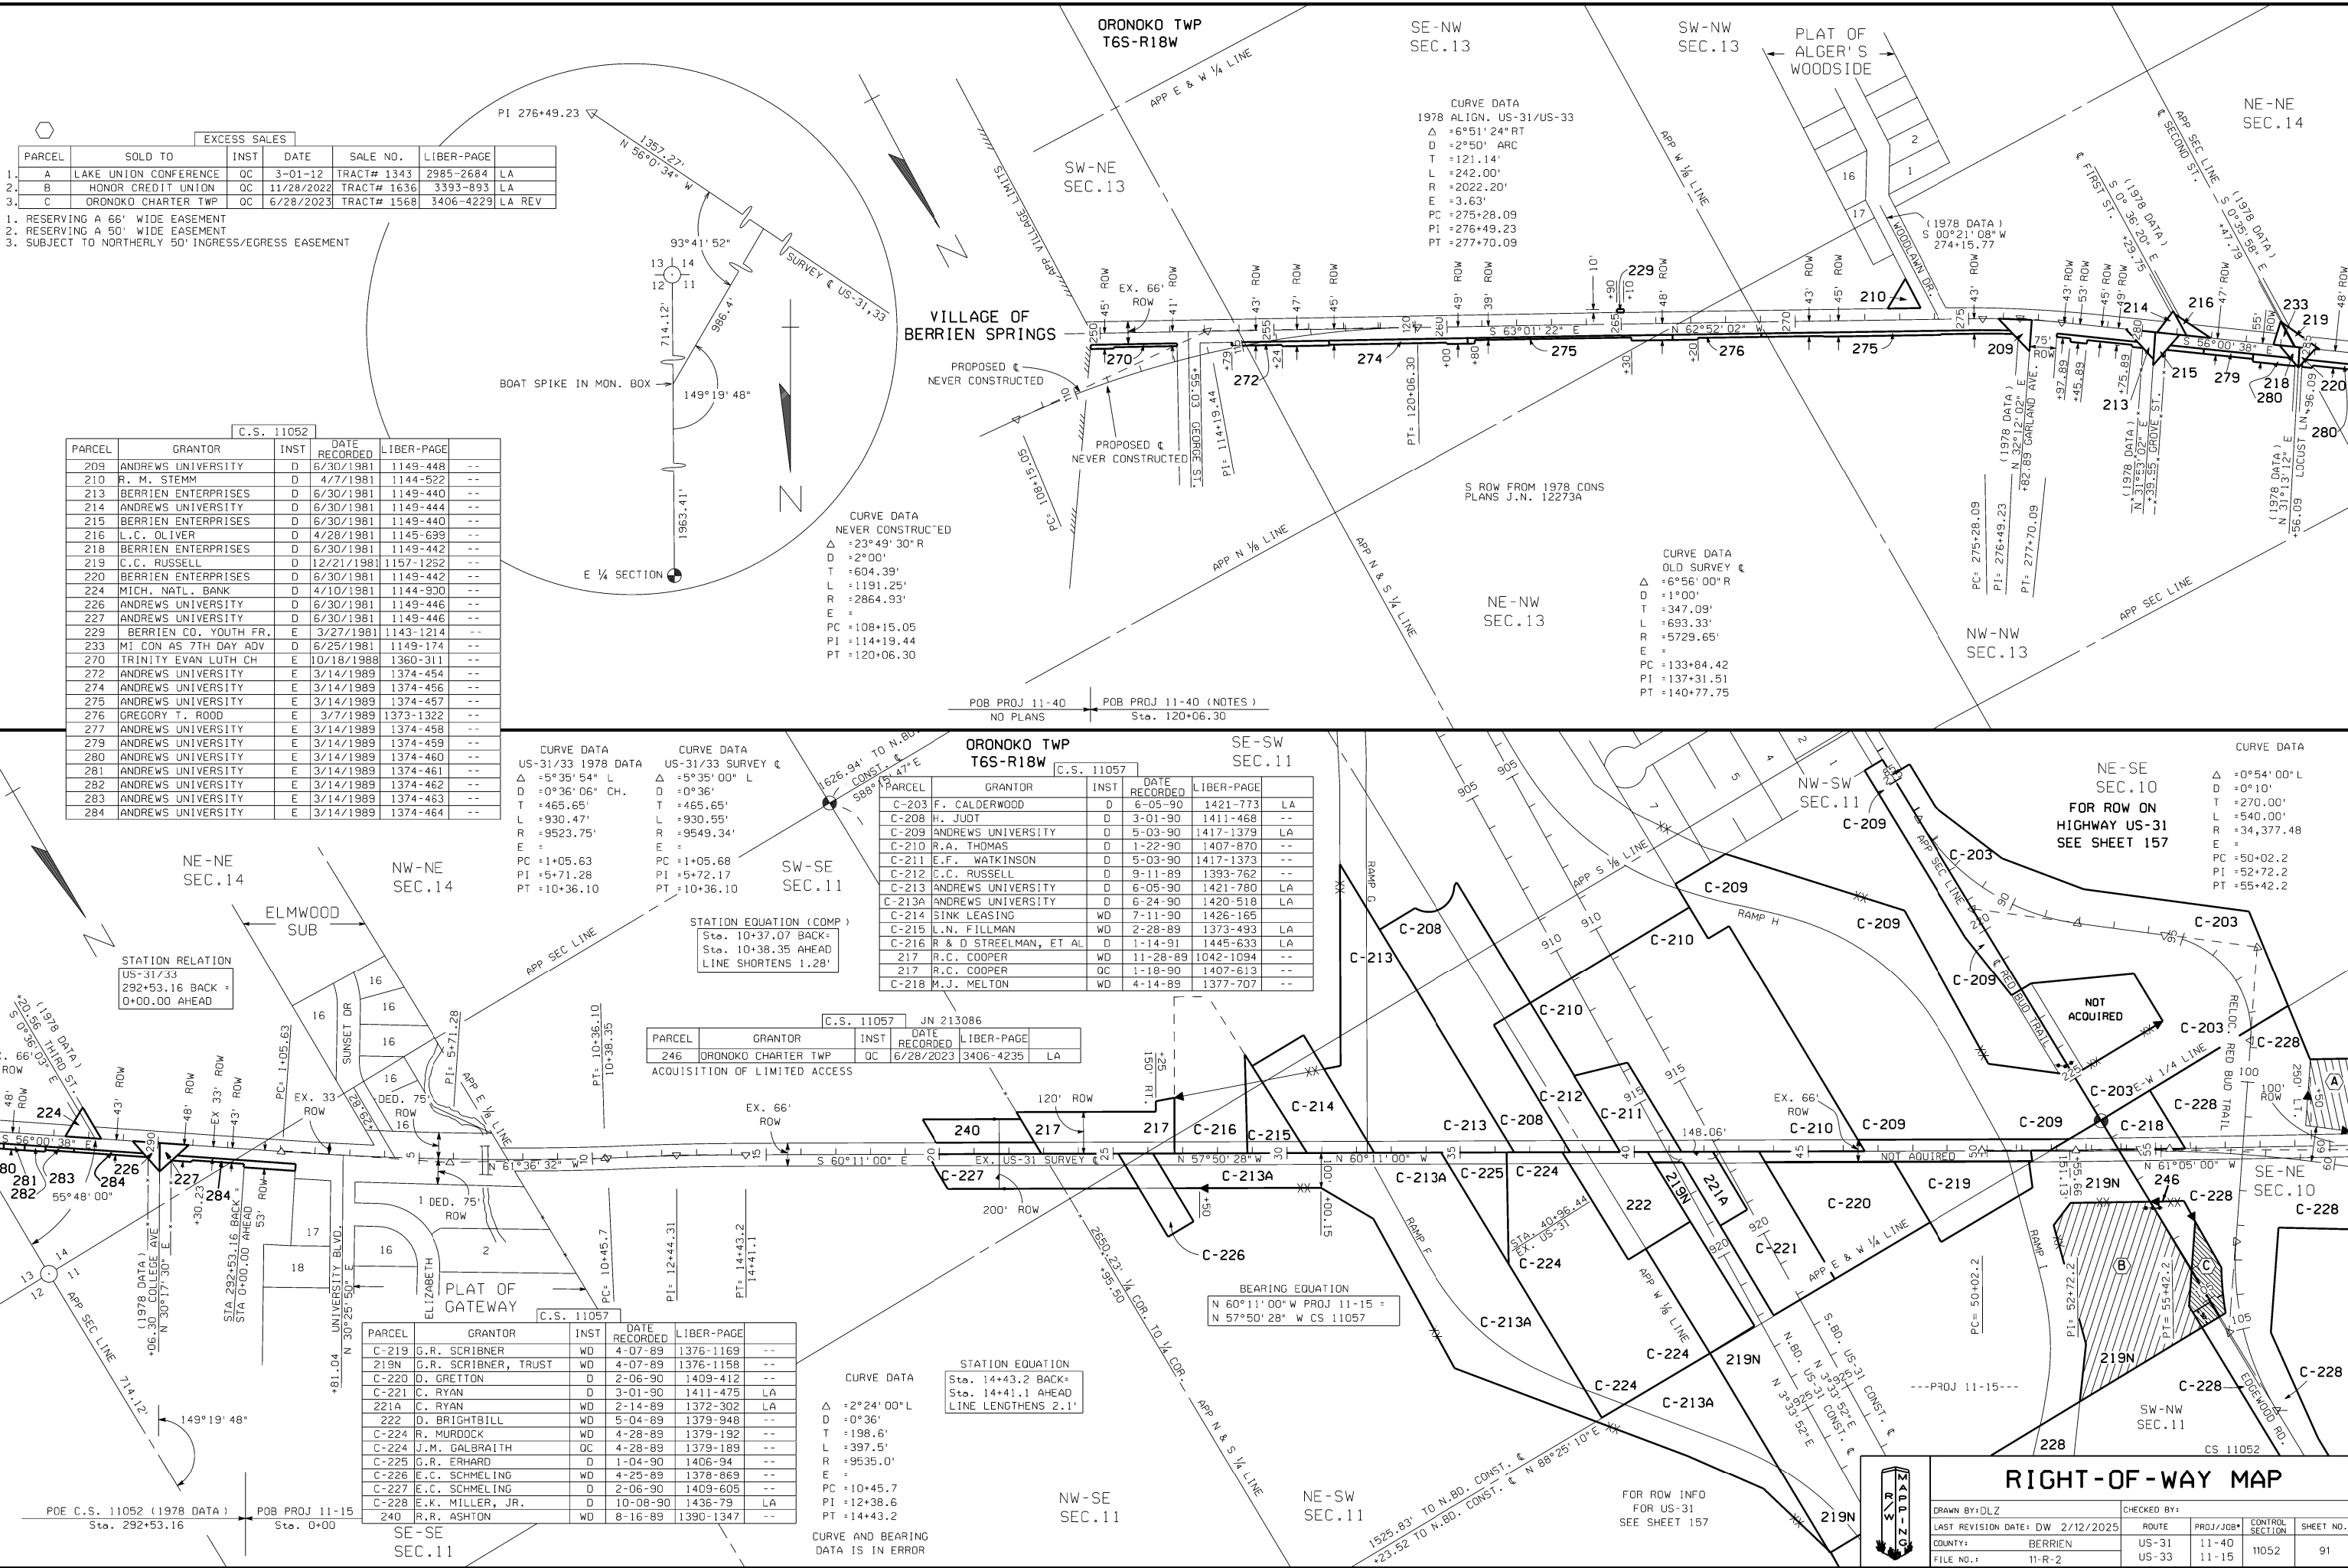

EXCESS SALES					
PARCEL	SOLD TO	INST	DATE	SALE NO.	LIBER-PAGE
1. A	LAKE UNION CONFERENCE	OC	3-01-12	TRACT# 1343	2985-2684 LA
2. B	HONOR CREDIT UNION	OC	11/28/2022	TRACT# 1636	3393-893 LA
3. C	ORONOKO CHARTER TWP	OC	6/28/2023	TRACT# 1568	3406-4229 LA REV

- 1. RESERVING A 66' WIDE EASEMENT
- 2. RESERVING A 50' WIDE EASEMENT
- 3. SUBJECT TO NORTHERLY 50' INGRESS/EGRESS EASEMENT

C.S. 11052					
PARCEL	GRANTOR	INST	DATE RECORDED	LIBER-PAGE	
209	ANDREWS UNIVERSITY	D	6/30/1981	1149-448	--
210	R. M. STEMM	D	4/7/1981	1144-522	--
213	BERRIEN ENTERPRISES	D	6/30/1981	1149-440	--
214	ANDREWS UNIVERSITY	D	6/30/1981	1149-444	--
215	BERRIEN ENTERPRISES	D	6/30/1981	1149-440	--
216	L.C. OLIVER	D	4/28/1981	1145-699	--
218	BERRIEN ENTERPRISES	D	6/30/1981	1149-442	--
219	C.C. RUSSELL	D	12/21/1981	1157-1252	--
220	BERRIEN ENTERPRISES	D	6/30/1981	1149-442	--
224	MICH. NATL. BANK	D	4/10/1981	1144-930	--
226	ANDREWS UNIVERSITY	D	6/30/1981	1149-446	--
227	ANDREWS UNIVERSITY	D	6/30/1981	1149-446	--
229	BERRIEN CO. YOUTH FR.	E	3/27/1981	1143-1214	--
233	MI CON AS 7TH DAY ADV	D	6/25/1981	1149-174	--
270	TRINITY EVAN LUTH CH	E	10/18/1988	1360-311	--
272	ANDREWS UNIVERSITY	E	3/14/1989	1374-454	--
274	ANDREWS UNIVERSITY	E	3/14/1989	1374-456	--
275	ANDREWS UNIVERSITY	E	3/14/1989	1374-457	--
276	GREGORY T. ROOD	E	3/7/1989	1373-1322	--
277	ANDREWS UNIVERSITY	E	3/14/1989	1374-458	--
279	ANDREWS UNIVERSITY	E	3/14/1989	1374-459	--
280	ANDREWS UNIVERSITY	E	3/14/1989	1374-460	--
281	ANDREWS UNIVERSITY	E	3/14/1989	1374-461	--
282	ANDREWS UNIVERSITY	E	3/14/1989	1374-462	--
283	ANDREWS UNIVERSITY	E	3/14/1989	1374-463	--
284	ANDREWS UNIVERSITY	E	3/14/1989	1374-464	--

C.S. 11052					
PARCEL	GRANTOR	INST	DATE RECORDED	LIBER-PAGE	
209	ANDREWS UNIVERSITY	D	6/30/1981	1149-448	--
210	R. M. STEMM	D	4/7/1981	1144-522	--
213	BERRIEN ENTERPRISES	D	6/30/1981	1149-440	--
214	ANDREWS UNIVERSITY	D	6/30/1981	1149-444	--
215	BERRIEN ENTERPRISES	D	6/30/1981	1149-440	--
216	L.C. OLIVER	D	4/28/1981	1145-699	--
218	BERRIEN ENTERPRISES	D	6/30/1981	1149-442	--
219	C.C. RUSSELL	D	12/21/1981	1157-1252	--
220	BERRIEN ENTERPRISES	D	6/30/1981	1149-442	--
224	MICH. NATL. BANK	D	4/10/1981	1144-930	--
226	ANDREWS UNIVERSITY	D	6/30/1981	1149-446	--
227	ANDREWS UNIVERSITY	D	6/30/1981	1149-446	--
229	BERRIEN CO. YOUTH FR.	E	3/27/1981	1143-1214	--
233	MI CON AS 7TH DAY ADV	D	6/25/1981	1149-174	--
270	TRINITY EVAN LUTH CH	E	10/18/1988	1360-311	--
272	ANDREWS UNIVERSITY	E	3/14/1989	1374-454	--
274	ANDREWS UNIVERSITY	E	3/14/1989	1374-456	--
275	ANDREWS UNIVERSITY	E	3/14/1989	1374-457	--
276	GREGORY T. ROOD	E	3/7/1989	1373-1322	--
277	ANDREWS UNIVERSITY	E	3/14/1989	1374-458	--
279	ANDREWS UNIVERSITY	E	3/14/1989	1374-459	--
280	ANDREWS UNIVERSITY	E	3/14/1989	1374-460	--
281	ANDREWS UNIVERSITY	E	3/14/1989	1374-461	--
282	ANDREWS UNIVERSITY	E	3/14/1989	1374-462	--
283	ANDREWS UNIVERSITY	E	3/14/1989	1374-463	--
284	ANDREWS UNIVERSITY	E	3/14/1989	1374-464	--

C.S. 11057					
PARCEL	GRANTOR	INST	DATE RECORDED	LIBER-PAGE	
C-203	F. CALDERWOOD	D	6-05-90	1421-773	LA
C-208	H. JUDD	D	3-01-90	1411-468	--
C-209	ANDREWS UNIVERSITY	D	5-03-90	1417-1379	LA
C-210	R.A. THOMAS	D	1-22-90	1407-870	--
C-211	E.F. WATKINSON	D	5-03-90	1417-1373	--
C-212	C.C. RUSSELL	D	9-11-89	1393-762	--
C-213	ANDREWS UNIVERSITY	D	6-05-90	1421-780	LA
C-213A	ANDREWS UNIVERSITY	D	6-24-90	1420-518	LA
C-214	SINK LEASING	WD	7-11-90	1426-165	--
C-215	L.N. FILLMAN	WD	2-28-89	1373-493	LA
C-216	R & D STREELMAN, ET AL	D	1-14-91	1445-633	LA
217	R.C. COOPER	WD	11-28-89	1042-1094	--
217	R.C. COOPER	OC	1-18-90	1407-613	--
C-218	M.J. MELTON	WD	4-14-89	1377-707	--

C.S. 11057					
PARCEL	GRANTOR	INST	DATE RECORDED	LIBER-PAGE	
246	ORONOKO CHARTER TWP	OC	6/28/2023	3406-4235	LA

C.S. 11057					
PARCEL	GRANTOR	INST	DATE RECORDED	LIBER-PAGE	
C-219	G.R. SCRIBNER	WD	4-07-89	1376-1169	--
219N	G.R. SCRIBNER, TRUST	WD	4-07-89	1376-1158	--
C-220	D. GRETTON	D	2-06-90	1409-412	--
C-221	C. RYAN	D	3-01-90	1411-475	LA
221A	C. RYAN	WD	2-14-89	1372-302	LA
222	D. BRIGHTBILL	WD	5-04-89	1379-948	--
C-224	R. MURDOCK	WD	4-28-89	1379-192	--
C-224	J.M. GALBRAITH	OC	4-28-89	1379-189	--
C-225	G.R. ERHARD	D	1-04-90	1406-94	--
C-226	E.C. SCHMELING	WD	4-25-89	1378-869	--
C-227	E.C. SCHMELING	D	2-06-90	1409-605	--
C-228	E.K. MILLER, JR.	D	10-08-90	1436-79	LA
240	R.R. ASHTON	WD	8-16-89	1390-1347	--

RIGHT-OF-WAY MAP					
DRAWN BY: DLZ		CHECKED BY:			
LAST REVISION DATE: DW 2/12/2025		ROUTE		PROJ/JOB#	
COUNTY: BERRIEN		US-31		11-40	
FILE NO.: 11-R-2		US-33		11-15	
		CONTROL SECTION		11052	
		SHEET NO.		91	