


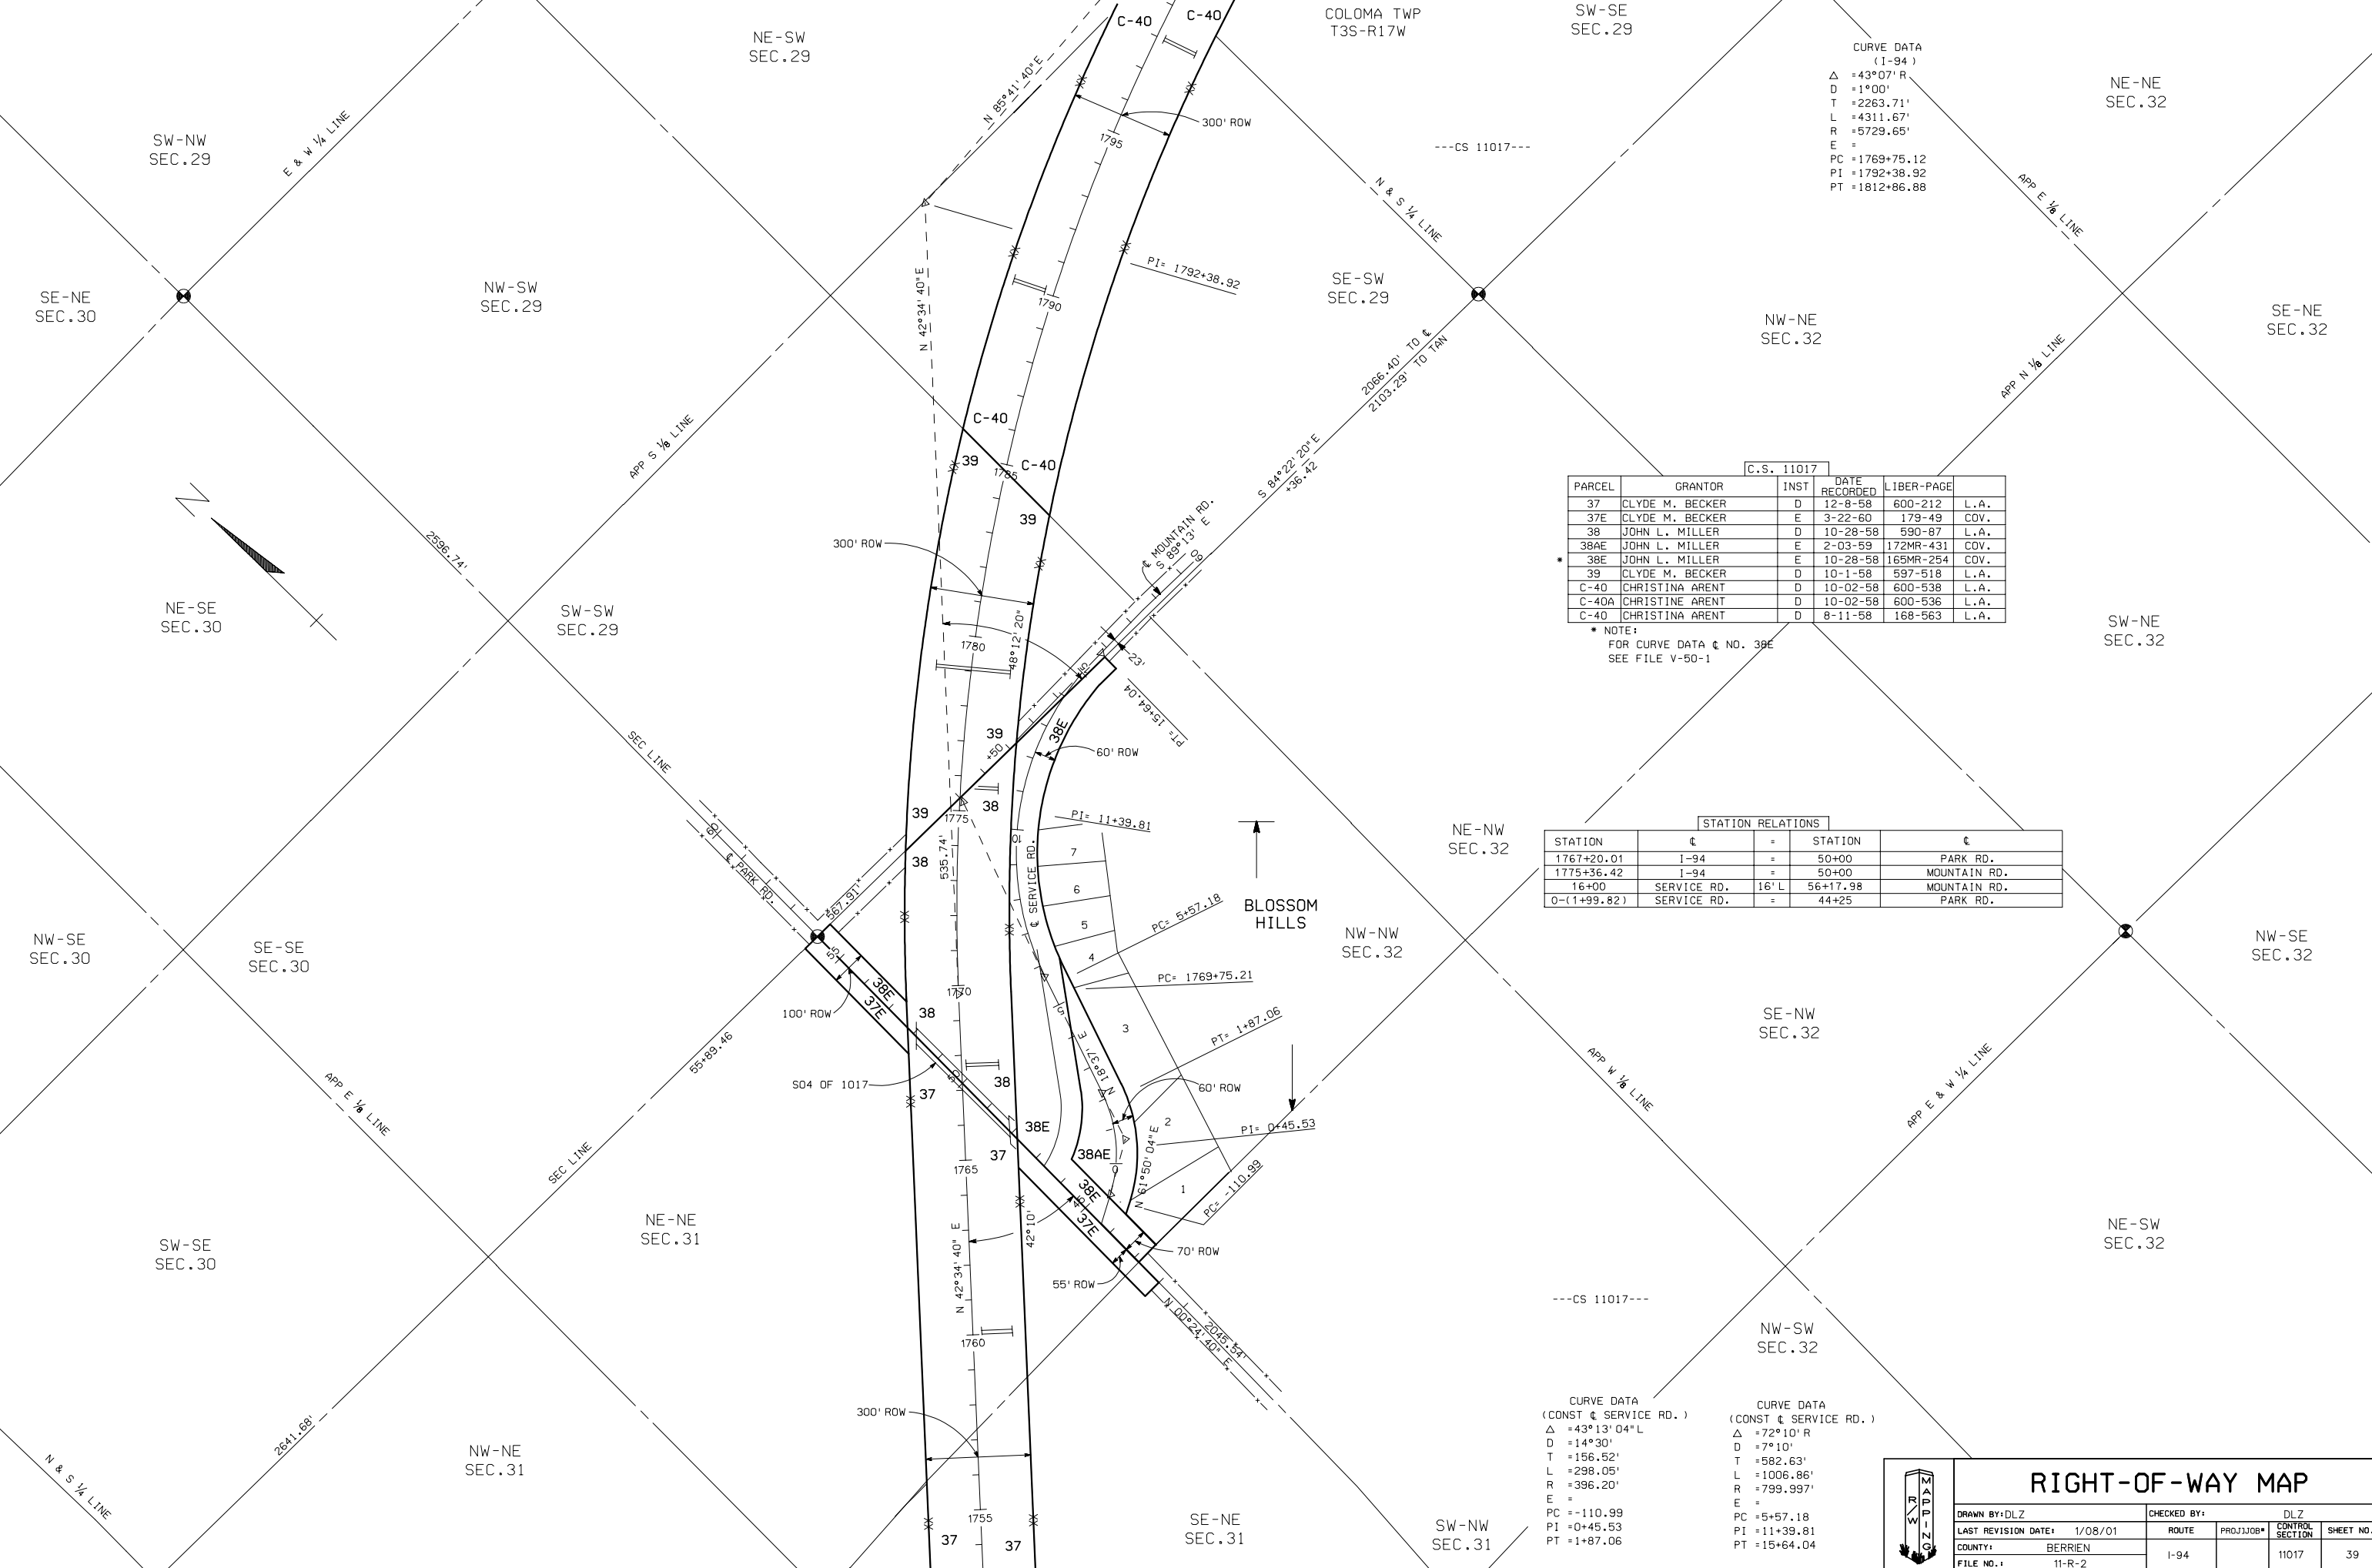

CURVE DATA  
(I-94)  
Δ = 43°07' R  
D = 1°00'  
T = 2263.71'  
L = 4311.67'  
R = 5729.65'  
E =  
PC = 1769+75.12  
PI = 1792+38.92  
PT = 1812+86.88

| C.S. 11017 |                 |      |               |            |      |
|------------|-----------------|------|---------------|------------|------|
| PARCEL     | GRANTOR         | INST | DATE RECORDED | LIBER-PAGE |      |
| 37         | CLYDE M. BECKER | D    | 12-8-58       | 600-212    | L.A. |
| 37E        | CLYDE M. BECKER | E    | 3-22-60       | 179-49     | COV. |
| 38         | JOHN L. MILLER  | D    | 10-28-58      | 590-87     | L.A. |
| 38AE       | JOHN L. MILLER  | E    | 2-03-59       | 172MR-431  | COV. |
| 38E        | JOHN L. MILLER  | E    | 10-28-58      | 165MR-254  | COV. |
| 39         | CLYDE M. BECKER | D    | 10-1-58       | 597-518    | L.A. |
| C-40       | CHRISTINA ARENT | D    | 10-02-58      | 600-538    | L.A. |
| C-40A      | CHRISTINE ARENT | D    | 10-02-58      | 600-536    | L.A. |
| C-40       | CHRISTINA ARENT | D    | 8-11-58       | 168-563    | L.A. |

\* NOTE:  
FOR CURVE DATA & NO. 39E  
SEE FILE V-50-1

| STATION RELATIONS |             |       |          |   |              |
|-------------------|-------------|-------|----------|---|--------------|
| STATION           | €           | =     | STATION  | € |              |
| 1767+20.01        | I-94        | =     | 50+00    |   | PARK RD.     |
| 1775+36.42        | I-94        | =     | 50+00    |   | MOUNTAIN RD. |
| 16+00             | SERVICE RD. | 16' L | 56+17.98 |   | MOUNTAIN RD. |
| 0-(1+99.82)       | SERVICE RD. | =     | 44+25    |   | PARK RD.     |

CURVE DATA  
(CONST & SERVICE RD.)  
Δ = 43°13' 04" L  
D = 14°30'  
T = 156.52'  
L = 298.05'  
R = 396.20'  
E =  
PC = -110.99  
PI = 0+45.53  
PT = 1+87.06

CURVE DATA  
(CONST & SERVICE RD.)  
Δ = 72°10' R  
D = 7°10'  
T = 582.63'  
L = 1006.86'  
R = 799.997'  
E =  
PC = 5+57.18  
PI = 11+39.81  
PT = 15+64.04



RIGHT-OF-WAY MAP

|                             |  |             |  |                 |  |
|-----------------------------|--|-------------|--|-----------------|--|
| DRAWN BY: DLZ               |  | CHECKED BY: |  | DLZ             |  |
| LAST REVISION DATE: 1/08/01 |  | ROUTE       |  | CONTROL SECTION |  |
| COUNTY: BERRIEN             |  | I-94        |  | 11017           |  |
| FILE NO.: 11-R-2            |  |             |  | SHEET NO. 39    |  |